


Queen Elizabeth Olympic Park
Road Signage Renewal
Title: Site Location Map
Ref: 30555-T00

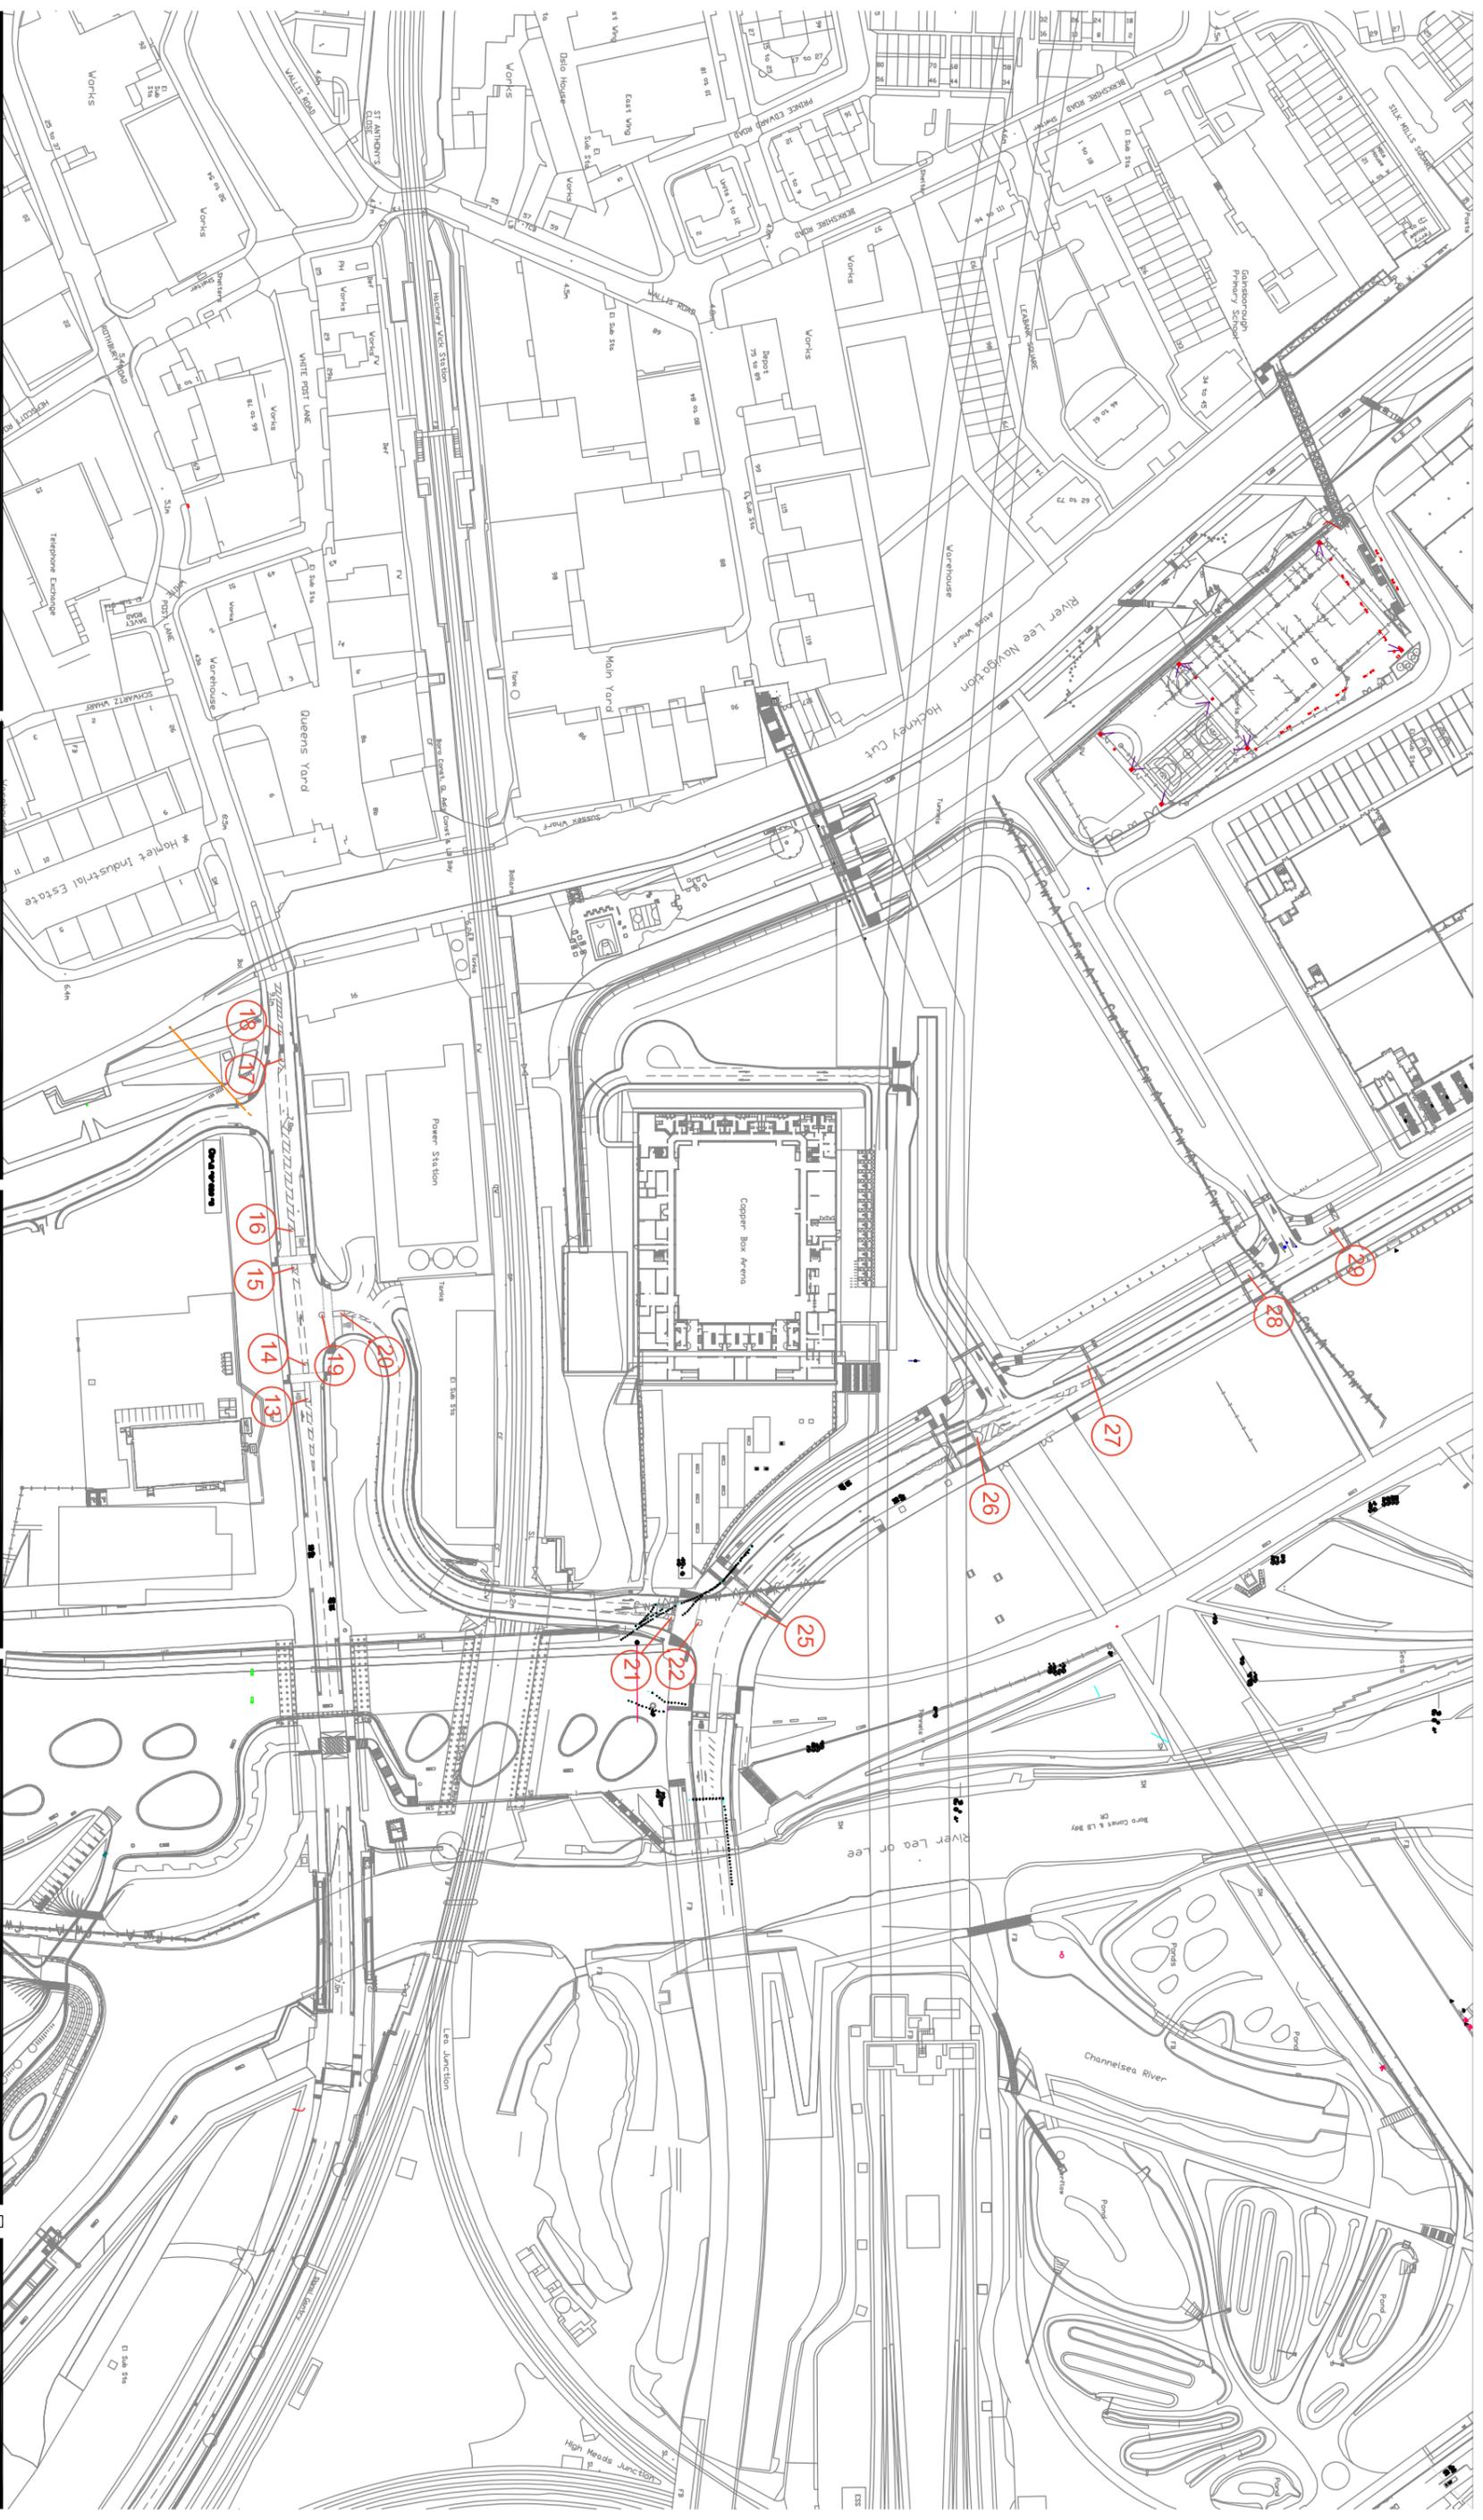

A3

CLIENT:
London Legacy
Development Corporation
ADDRESS:
Queen Elizabeth Olympic Park
London E20 2ST

PROJECT:
Road Signage Renewal
TITLE:
Signage Location Plan
Zone 2 (13-29)
PURPOSE OF ISSUE:
Tender

SCALE	D	C	DATE
NIS	JP		19/07/2018
30555			01

REVISION	D	C	DATE

The contractor is responsible to ensure that no products are to be utilised that do not comply with relevant British and/or European Standards and/or Codes of Practice, CDMH Regulations, Construction Regulations, or which are known or suspected at the time of product selection to be defective, unsafe or to be likely to be defective, or to be likely to be defective in accordance with good building practice.

The contractor is responsible for checking dimensions, tolerances, levels and references. The contractor is responsible for ensuring that the drawings are correct and that any discrepancy is reported to Baily Garner LLP and rectified before proceeding with the works on site or shop drawings.

When an item is covered by drawings at different scales, the larger scale drawing is to be worked to.

Do not scale drawings. Figured dimensions to be worked to in all cases.

This drawing and the copyrights and patents herein are the property of Baily Garner LLP and may not be used or reproduced without consent or attribution.



**BAILY
GARNER**

146-148 ELMHAM HILL
LONDON, SE9 6DY
t. 020 8294 1000
f. 020 8294 1320
e. general@bailygarner.co.uk



The contractor is responsible to ensure that no products are to be utilised that do not comply with relevant British and/or European Standards and/or Codes of Practice, CDMH Regulations, Construction Regulations, or which are known or suspected at the time of product selection to be defective, unsafe or otherwise likely to cause injury or damage to property or the environment. In accordance with good building practices.

The contractor is responsible for checking dimensions, tolerances, joints and references. The contractor is responsible for ensuring that all work is carried out in accordance with the drawings. Any discrepancy to be notified to Bally Garner LLP and rectified before proceeding with the works on site or shop drawings.

Where an item is covered by drawings in different scales, the larger scale drawing is to be worked to.

Do not scale drawings. Figured dimensions to be worked to in all cases.

This drawing and the copyright and patents therein are the property of Bally Garner LLP and may not be used or reproduced without consent or attribution.

A3

CLIENT:
**London Legacy
 Development Corporation**
 ADDRESS:
**Queen Elizabeth Olympic Park
 London E20 2ST**

PROJECT:
Road Signage Renewal
 TITLE:
**Signage Location Plan
 Zone 3 (30-38)**
 PURPOSE OF ISSUE:
Tender

SCALE	D	DATE
NIS	JP	19/07/2018
30555	T 03	REVISION
		01



146-148 ELTHAM HILL
 LONDON, SE9 5DY
 T: 020 8294 1000
 F: 020 8294 1320
 e: general@ballygarner.co.uk

REVISION	D	C	DATE