
FRONT

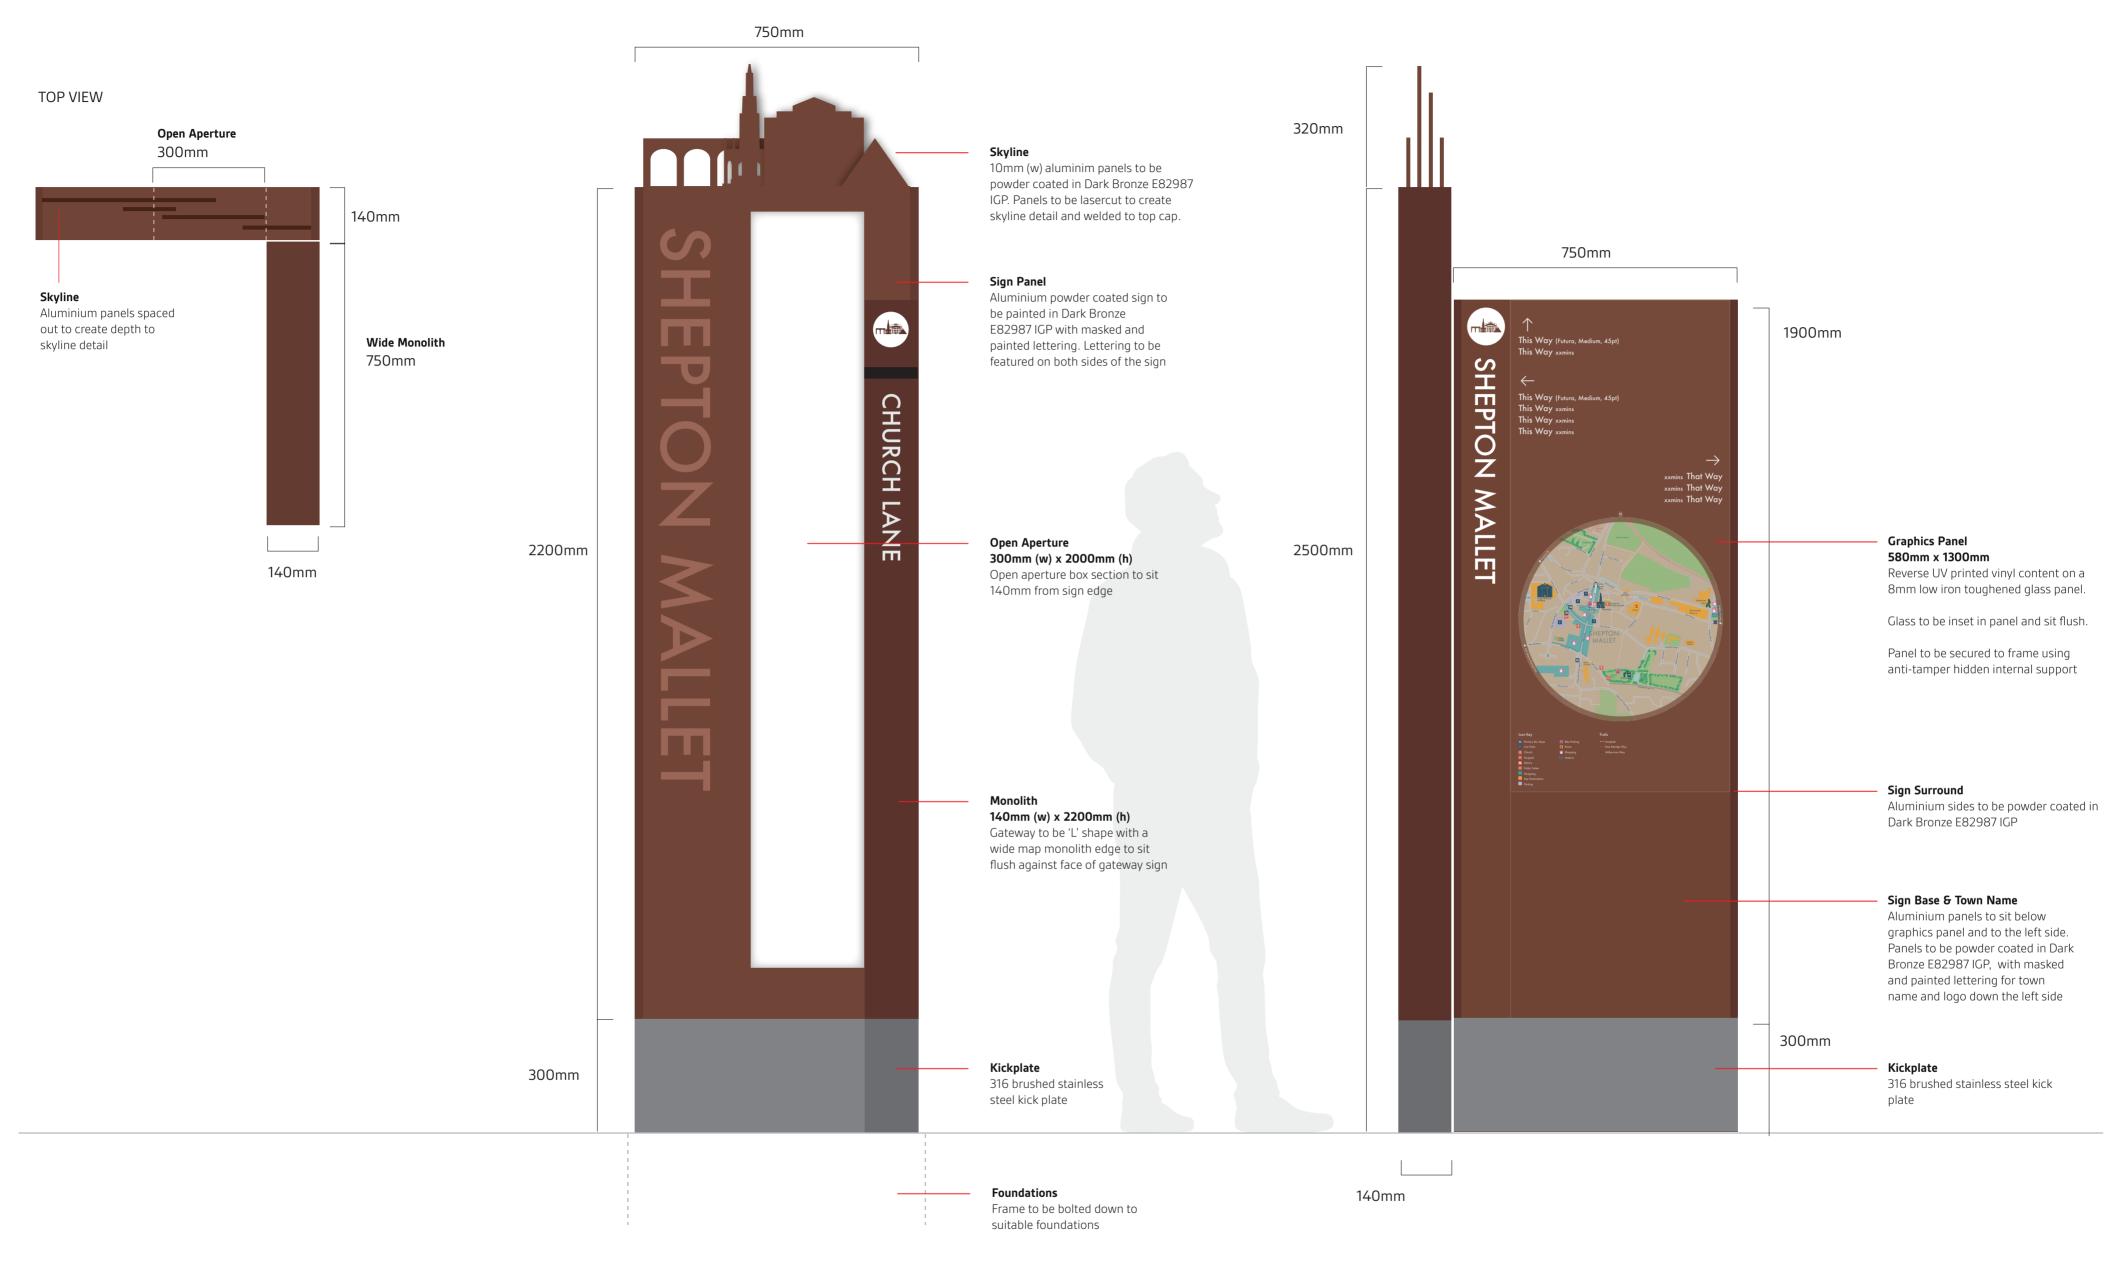



Design Intent Drawing

Project: Shepton Mallet **Sign Type:** ST1 - Gateway

Scale 1:10 @ A2

General Notes

- This drawing is provided to exhibit design intent only
- Shop drawings supplied by the manufacturer and approved by Wayfinding
 Consultant and Client are to provide the final specification document for this sign.
 Shop drawings to indicate fabrication and fastening methods approved by a qualified
 engineer. Alternative construction that does not change the intended appearance of
 sign will be considered but will require full client approval
- All sign content shown is for visualisation purposes only. All final content will be unique to it's location, approved artwork will be supplied to manufacturer by Wayfinding Consultant
- All dimensions are in millimetres do not scale from this drawing
- Manufacturer to ensure stability and build ability aspects suitable to local ground conditions and wall structures