

 
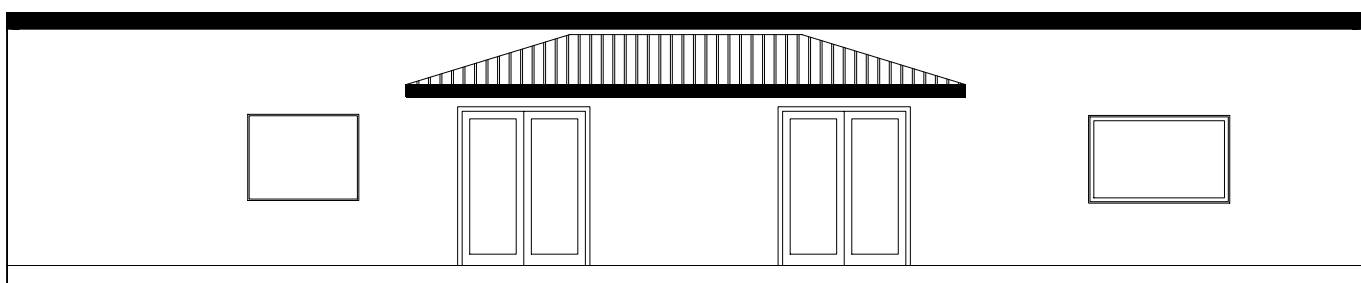



Ground Floor Plan @ 1:50

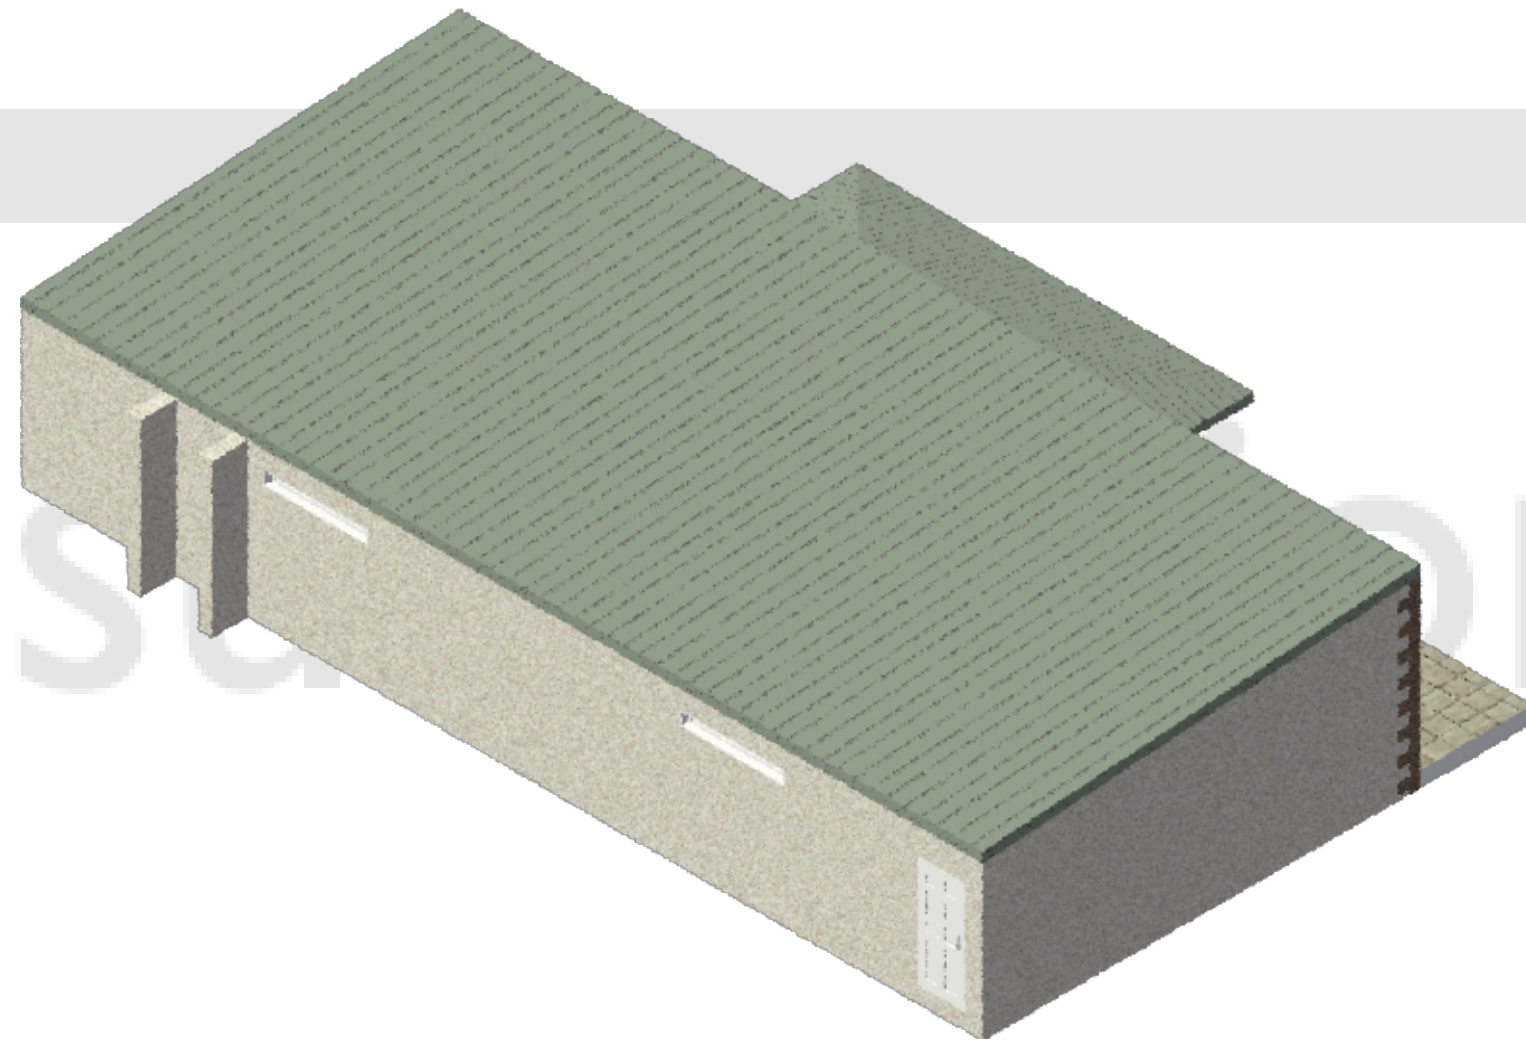

Roof Plan @ 1:50

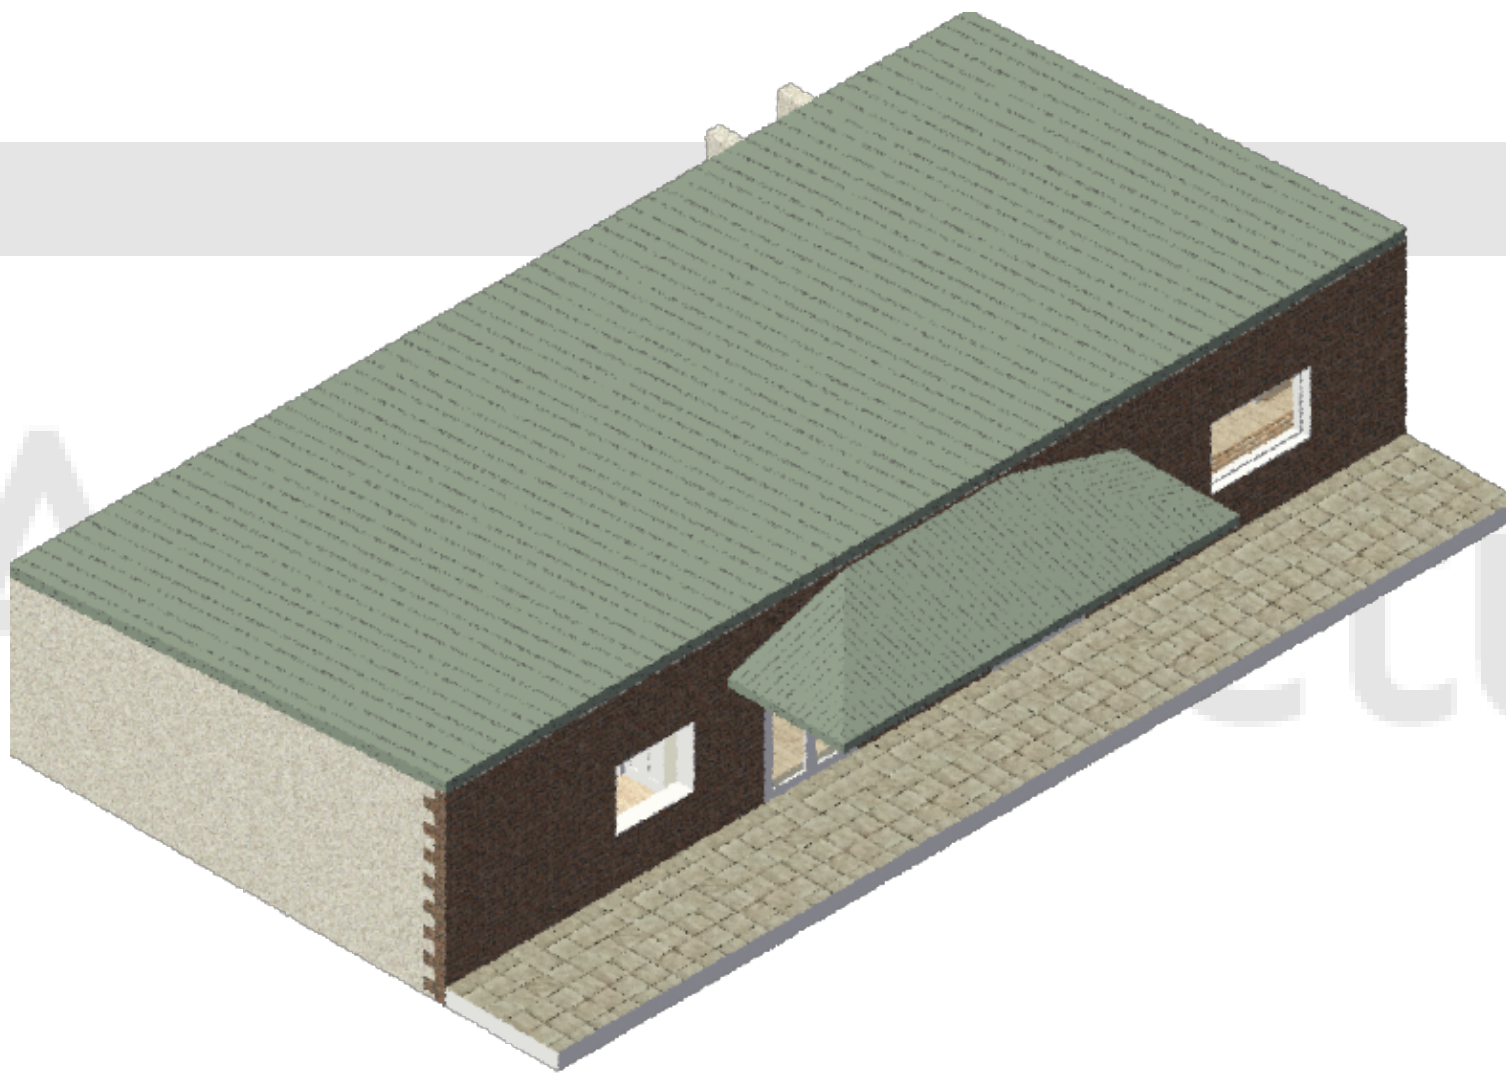


Front Elevation @ 1:100

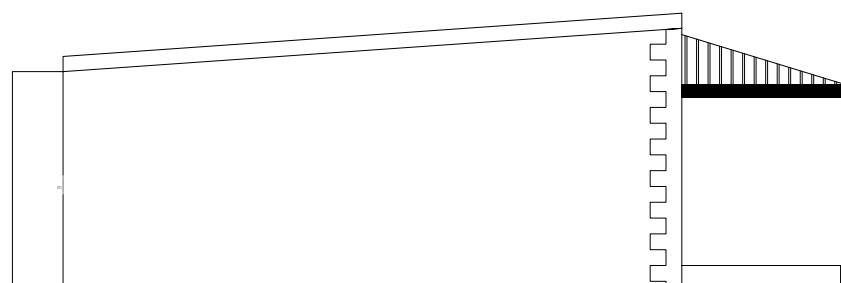

Side Elevation @ 1:100



Rear Elevation @ 1:100

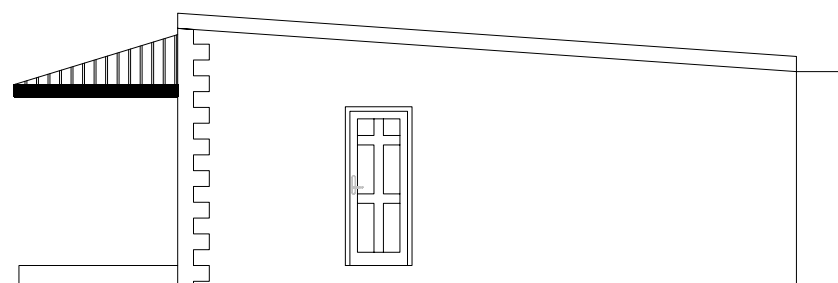

Side Elevation @ 1:100

Your Design Bristol
Architecture | Design | Visualisation

605 Fishponds Road, Fishponds, Bristol, BS16 3AA.
studio@yourdesignbristol.co.uk ~ 0117 329 1818
© Your Design Bristol Ltd. All Rights Reserved.

Client: Winterbourne Parish Council
Address: The Greenfield Centre
Park Avenue
Winterbourne
BS36 1NJ

Drawing: Existing
Designed By: CH
Date: 07/12/2022
Cad File: CPBS361NJ
Status: For Comment
Scale: Labelled @ A1

Project Description:

Revisions:

A
B
C
D
E

NB

Author Retains Copyright.
Responsibility is not accepted for errors made by others in scaling from this drawing.
All dimensions, levels and angles to be checked on site by the contractor.
All boundaries are assumed and we accept no liability for boundary inaccuracy.
You are reminded of your responsibilities under the 'Party Wall etc. Act' 1996 where applicable.