

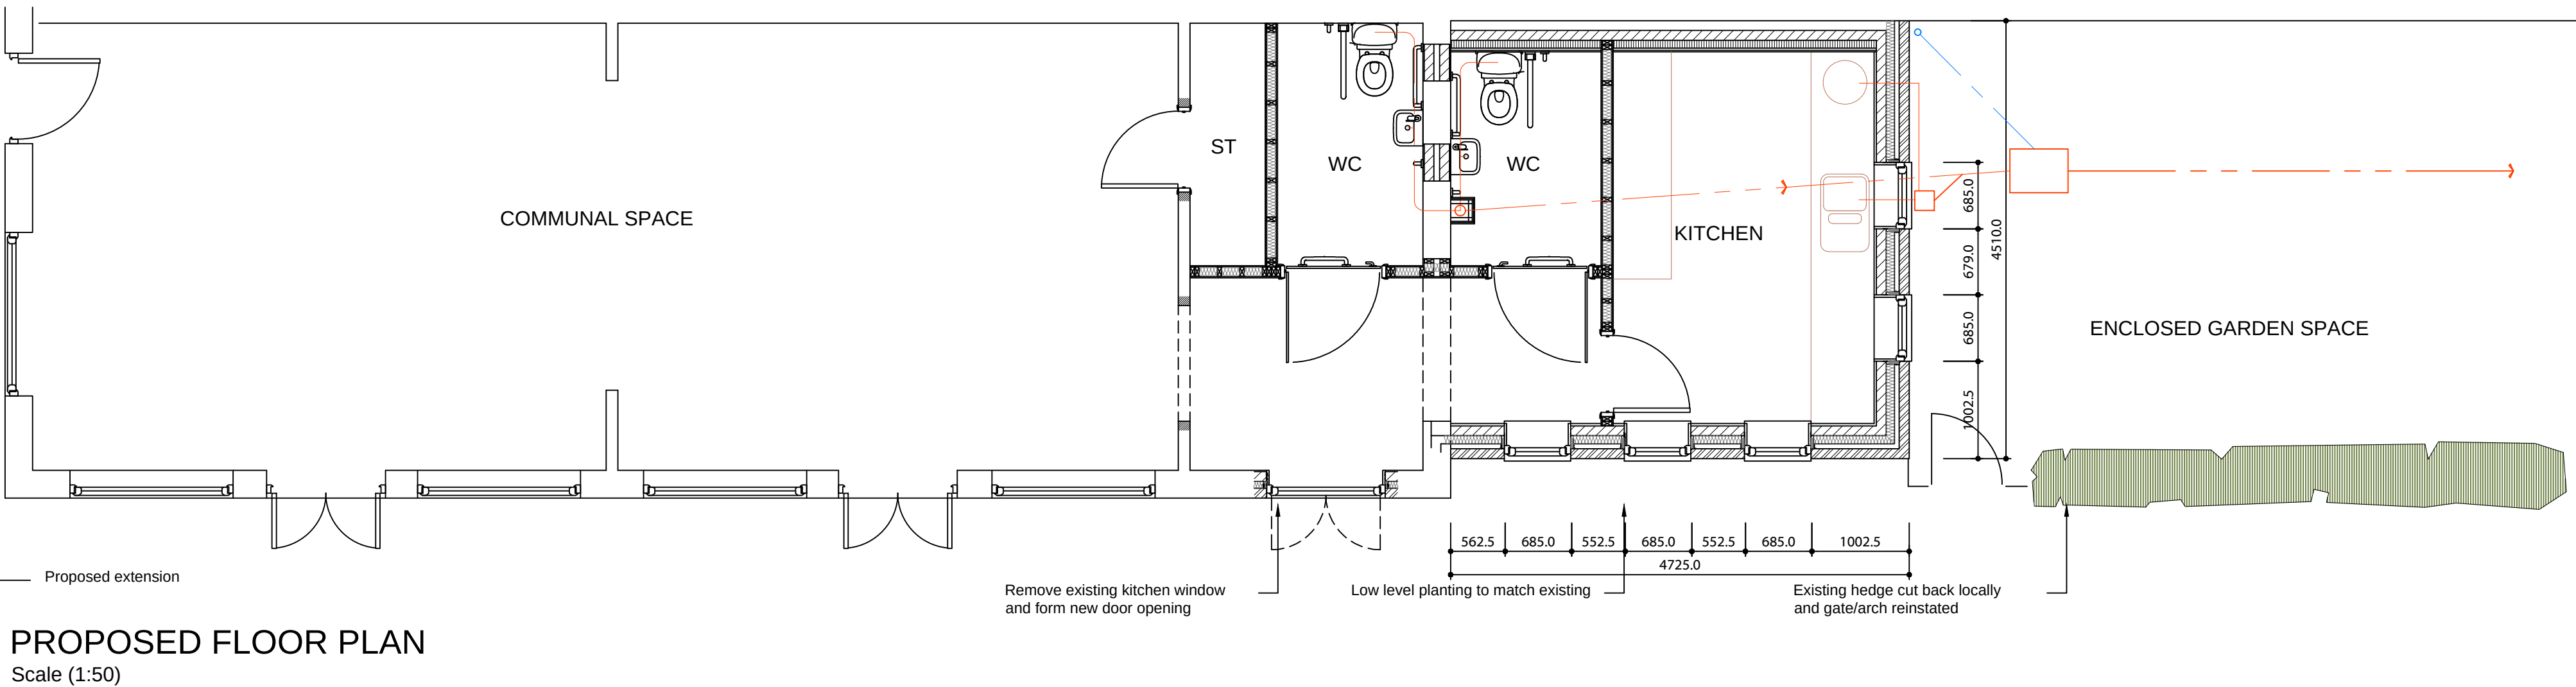
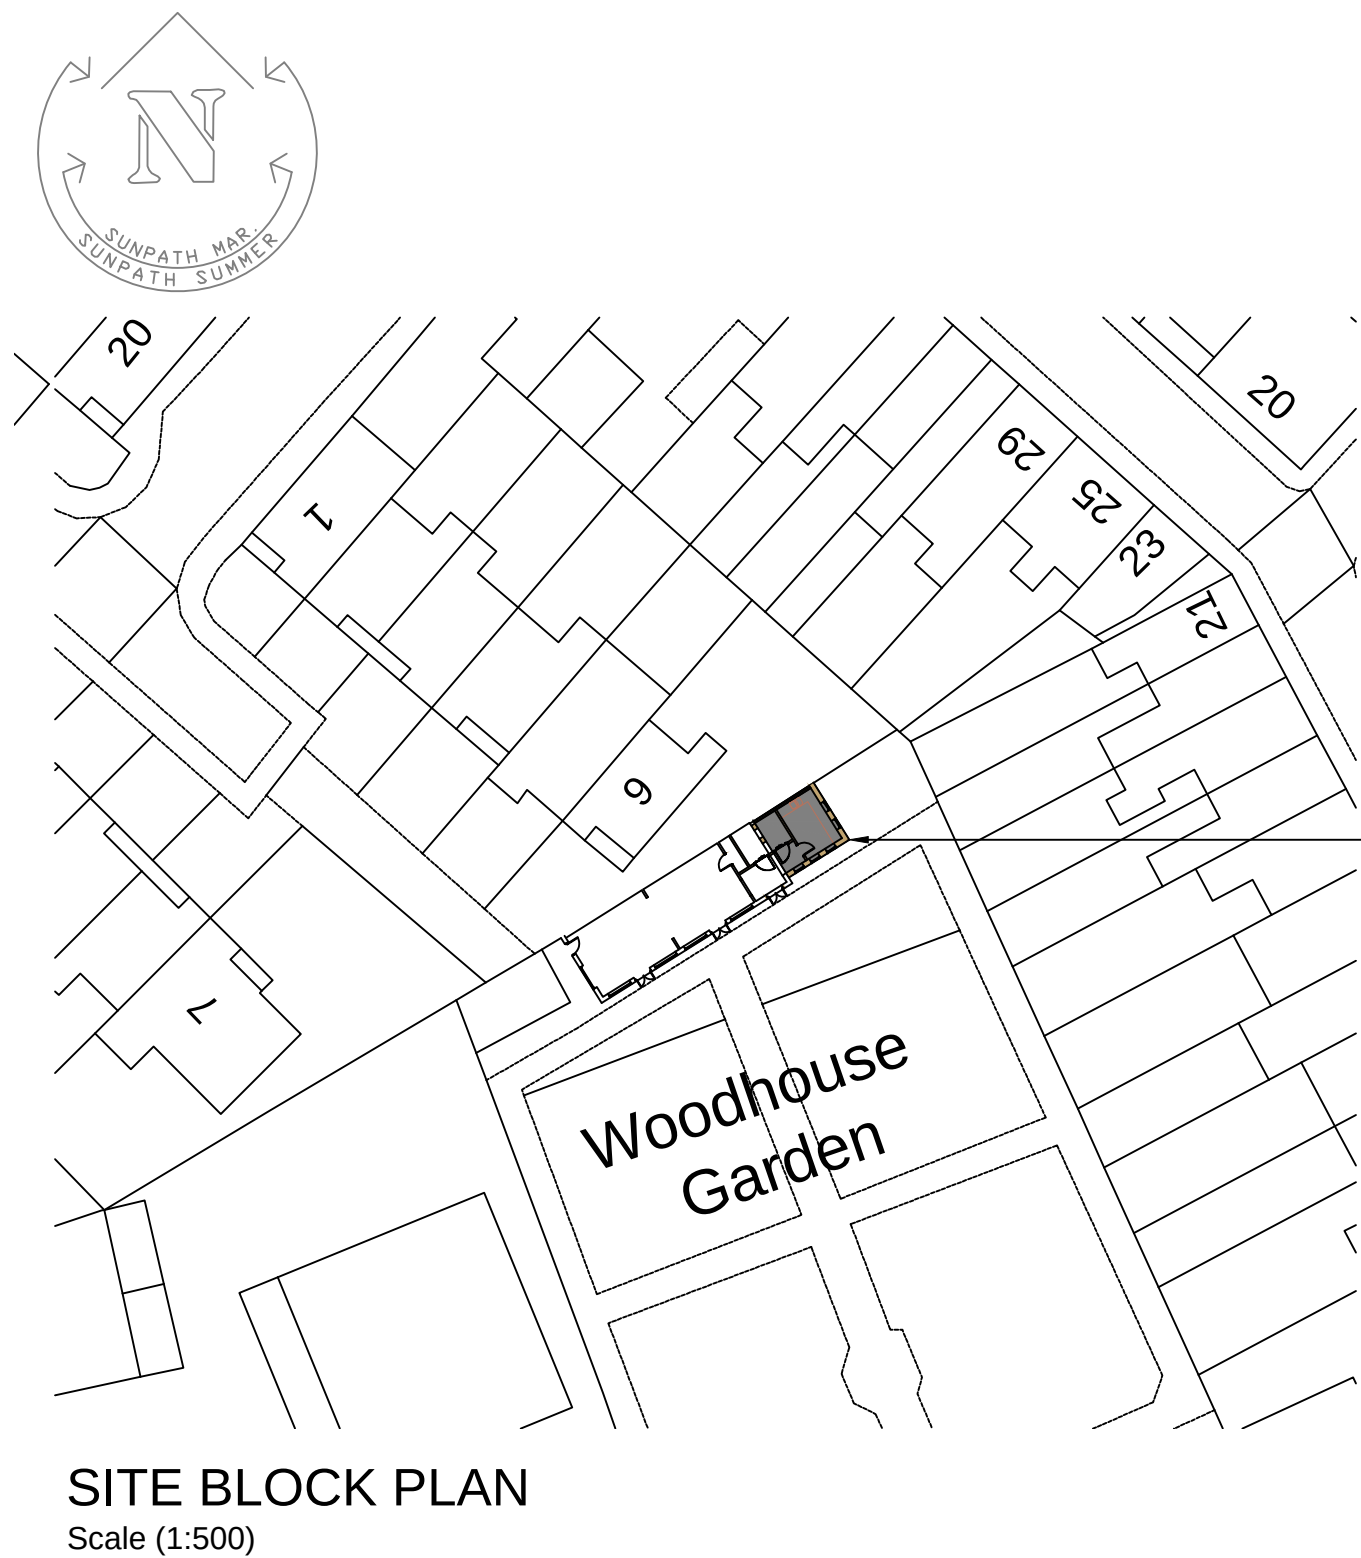


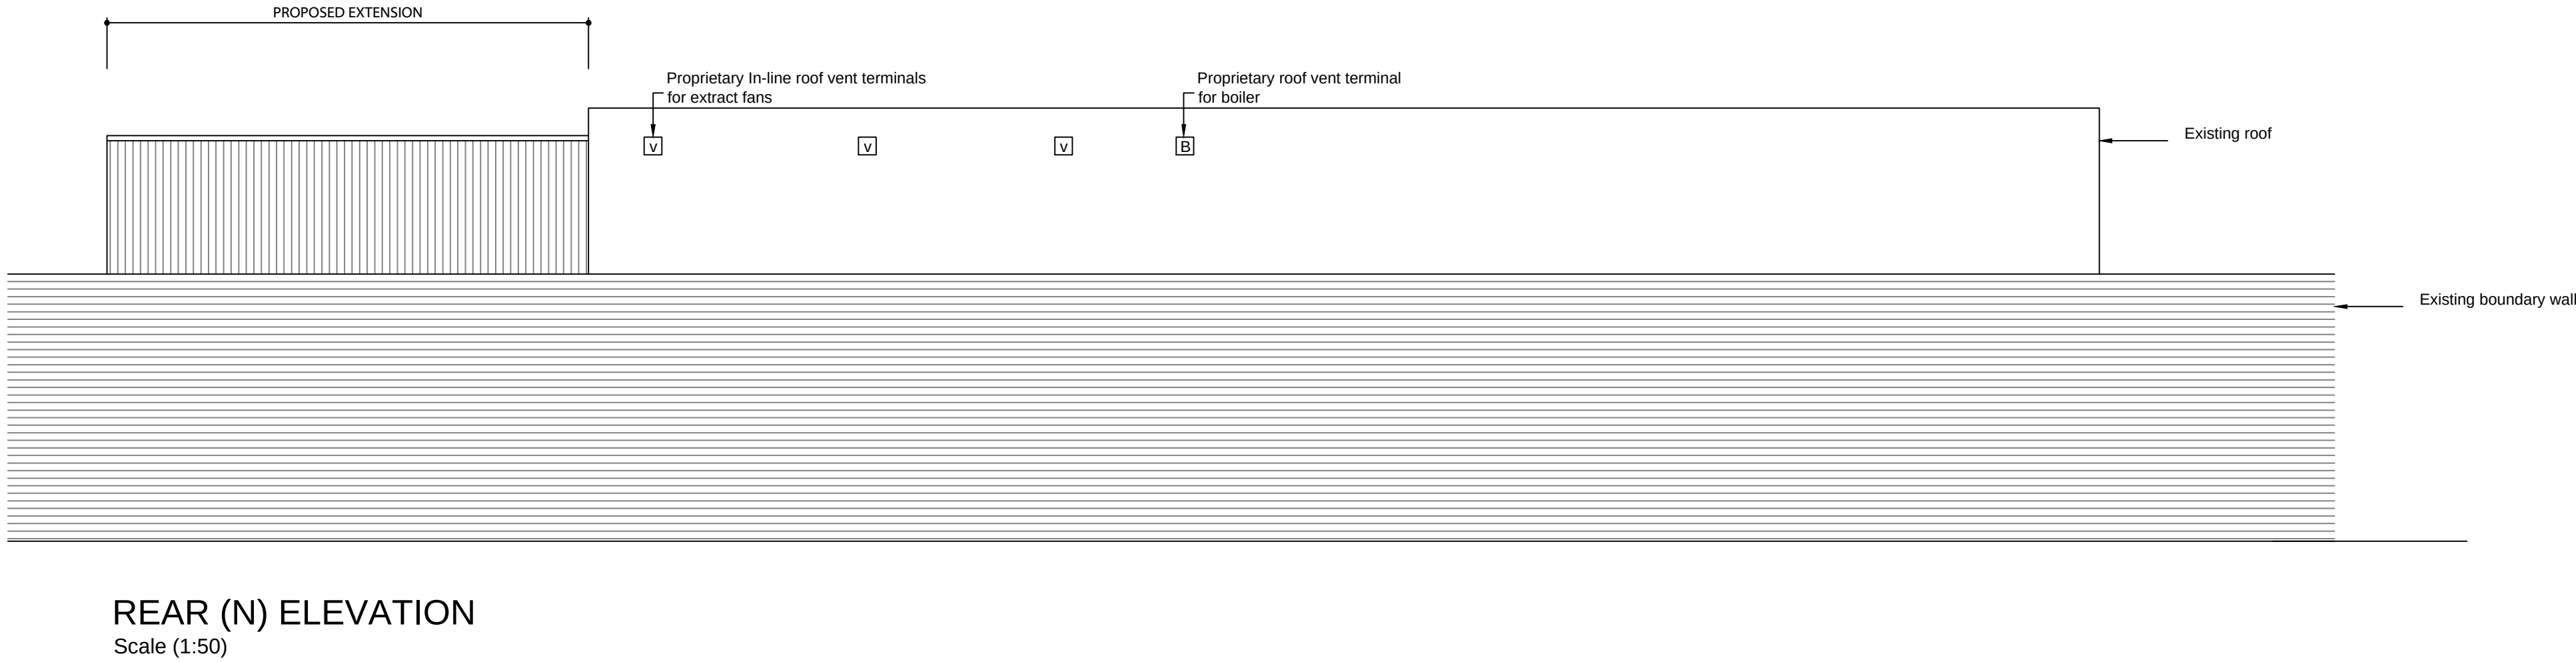


0m 20m 40m 60m 80m 100m
Scale 1:1250

0m 10m 20m 30m 40m 50m
Scale 1:500

0m 1m 2m 3m 4m 5m
Scale 1:50

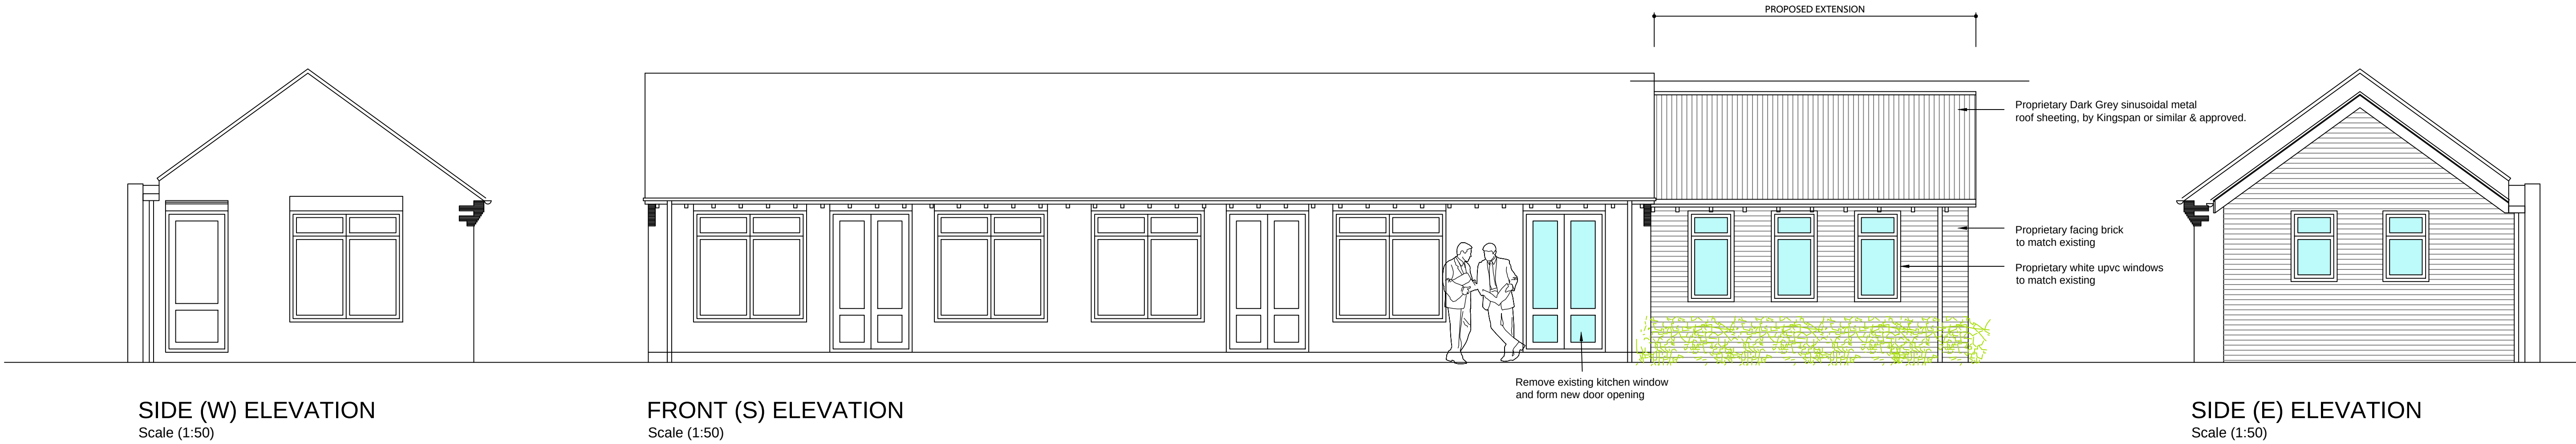

© This drawing is the copyright of Morgan Design Studio Ltd. All dimensions to be checked on site by contractor and not scaled from this drawing. Morgan Design Studio Ltd accept no liability for any expenses, loss or damage of whatsoever nature and however arising from any variation made to this drawing or in the execution of the work to which it relates, which has not been referred to them and their approval obtained. This drawing may not be copied or distributed or displayed without prior consent.

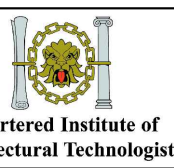

Rev.	Drawn	Date	Change
Scale (at A1)	Date	Drawn	
As shown @ A1	30.01.19	SJM	

Drawing Title
PROPOSED LAYOUT
Client
Blandford Forum Town Council

Project Name
Proposed Extension Woodhouse Gardens Pavilion
Drg. no.
MDS 1363/201
Rev.

