


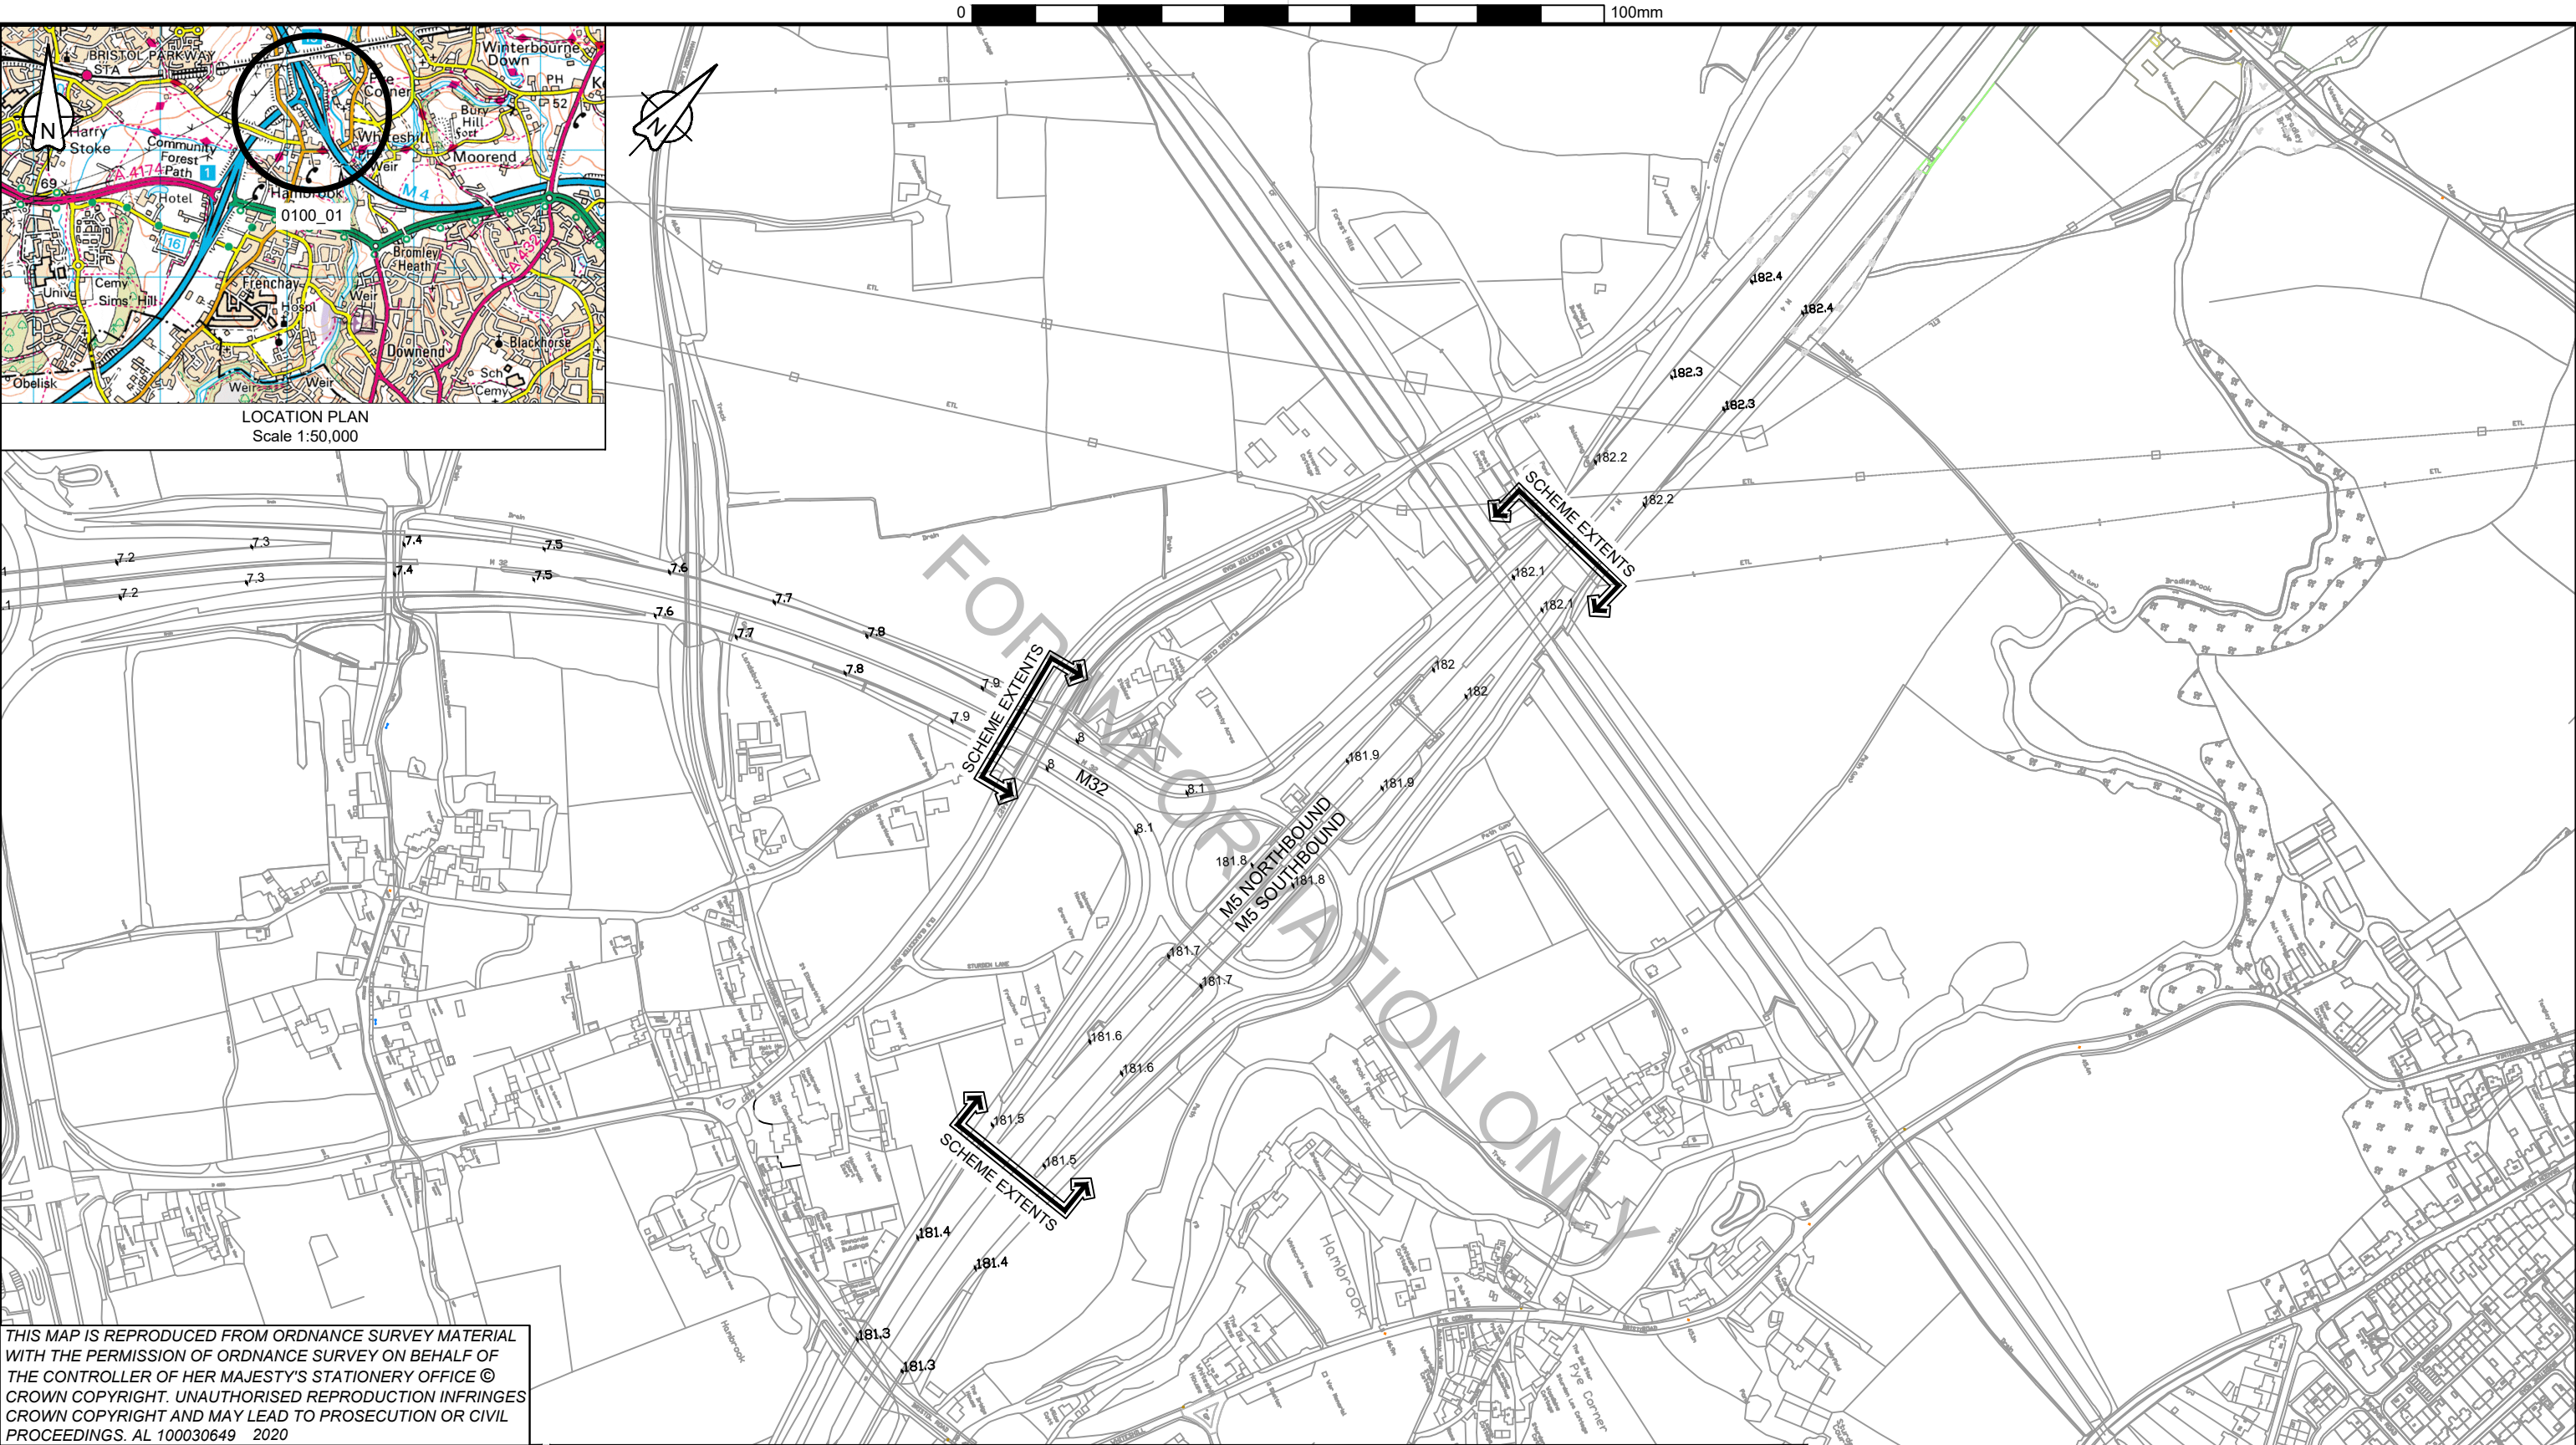

THIS MAP IS REPRODUCED FROM ORDNANCE SURVEY MATERIAL WITH THE PERMISSION OF ORDNANCE SURVEY ON BEHALF OF THE CONTROLLER OF HER MAJESTY'S STATIONERY OFFICE © CROWN COPYRIGHT. UNAUTHORISED REPRODUCTION INFRINGES CROWN COPYRIGHT AND MAY LEAD TO PROSECUTION OR CIVIL PROCEEDINGS. AL 100030649 2020

CLIENT



AGENT



SCHEME NAME		M4 J19 & M32 J1 & J3 LIGHTING REPLACEMENT			
DRAWING TITLE		M4 J19 LOCATION PLAN			
DRAWN : MT		SCALE : 1:5000		DRAWING STATUS	
DESIGN : MT		DIMENSIONS : m		WORK IN PROGRESS	
CHKD : JH		ORIG DWG SIZE: A3		PRELIMINARY DRAWING	
APPD : DRS		COPYRIGHT © KIER		EXTERNAL ISSUE	
DATE : 14/05/20				AS-BUILT	
SUITABILITY: S2		FOR INFORMATION			

C1	FOR INFORMATION	JH	DRS	14/05/20
REV	DETAILS	CHKD	APPD	DATE

DRAWING NUMBER				SCHEME REFERENCE No. 570129A	
PROJECT		ORIGINATOR		VOLUME	
HE570129A	-	KIER	-	HLG	
M4_J19_SR	-	DE	-	EO	- 0100_01
LOCATION		TYPE		ROLE	NUMBER

REVISION C 1
