



NOTES:
Do not scale dimensions.
If in doubt, please ask!

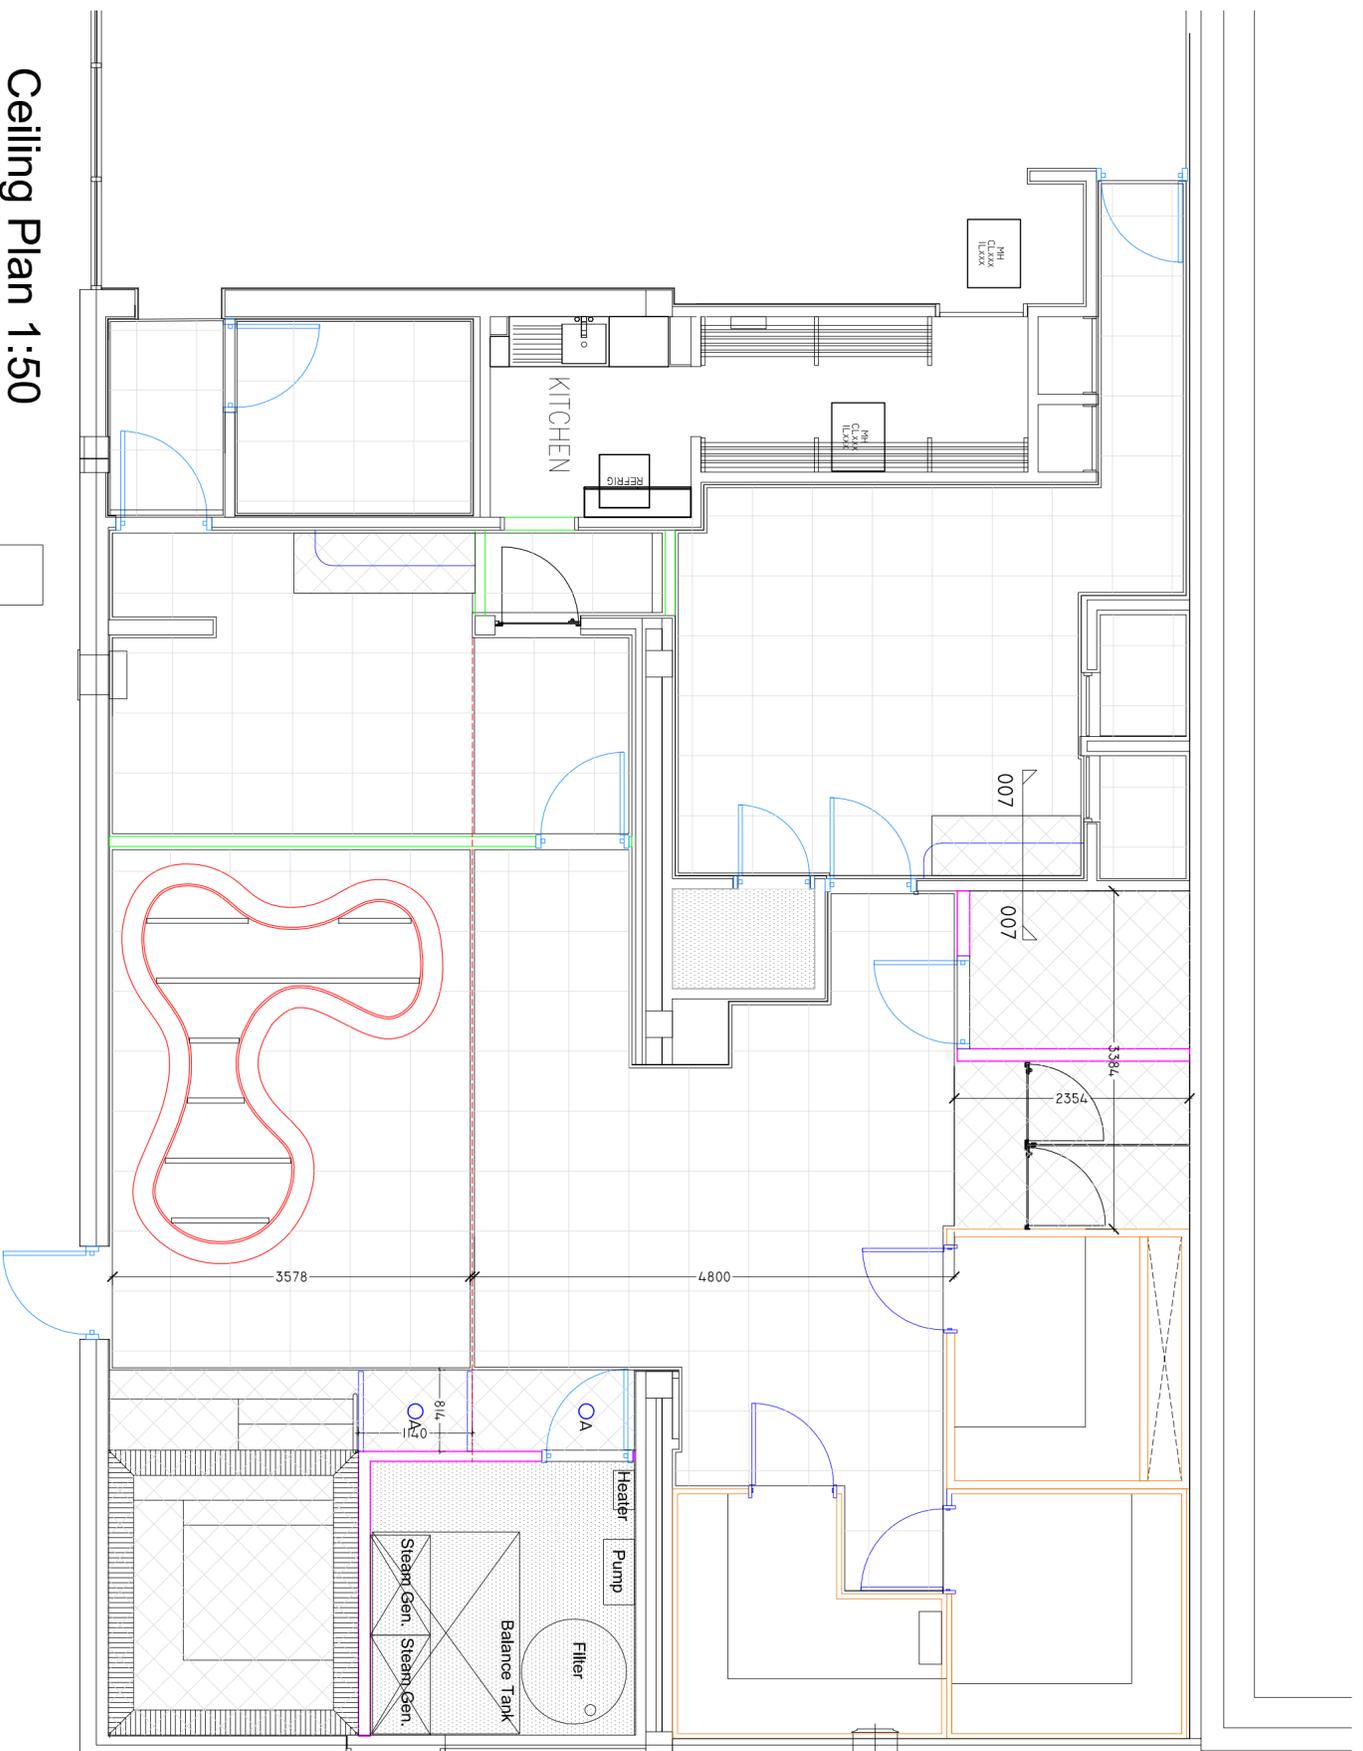

Ceiling Plan 1:50

-  Plasterboard ceiling, 1 no. layer Gyproc Moisture Resistant
-  Plasterboard ceiling, 1 no. layer Gyproc Fireline board
-  Suspended ceiling
-  Bulkhead ceiling
-  Change in Ceiling Level

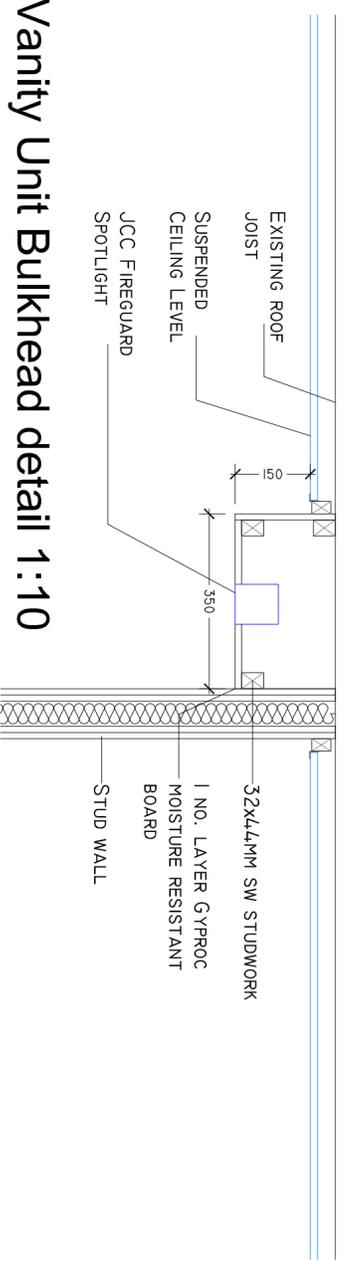

Vanity Unit Bulkhead detail 1:10

Section 007-007



Directorate of Housing, Leisure & Property Services
Council Offices
Foster Avenue
Beeston
Nottingham
NG9 1AB
Tel: (0115) 917 7777
Fax: (0115) 917 3600
Email: env@broxtowe.gov.uk

PROJECT: Bramcote Leisure Centre
Health Suite
Refurbishment

TITLE: Ceiling Details

SCALE: 1:50 DATE: 15/12/2016

DRAWN: SG CHECK: KJ SIZE: A2

DWG No: CW17.017.007