


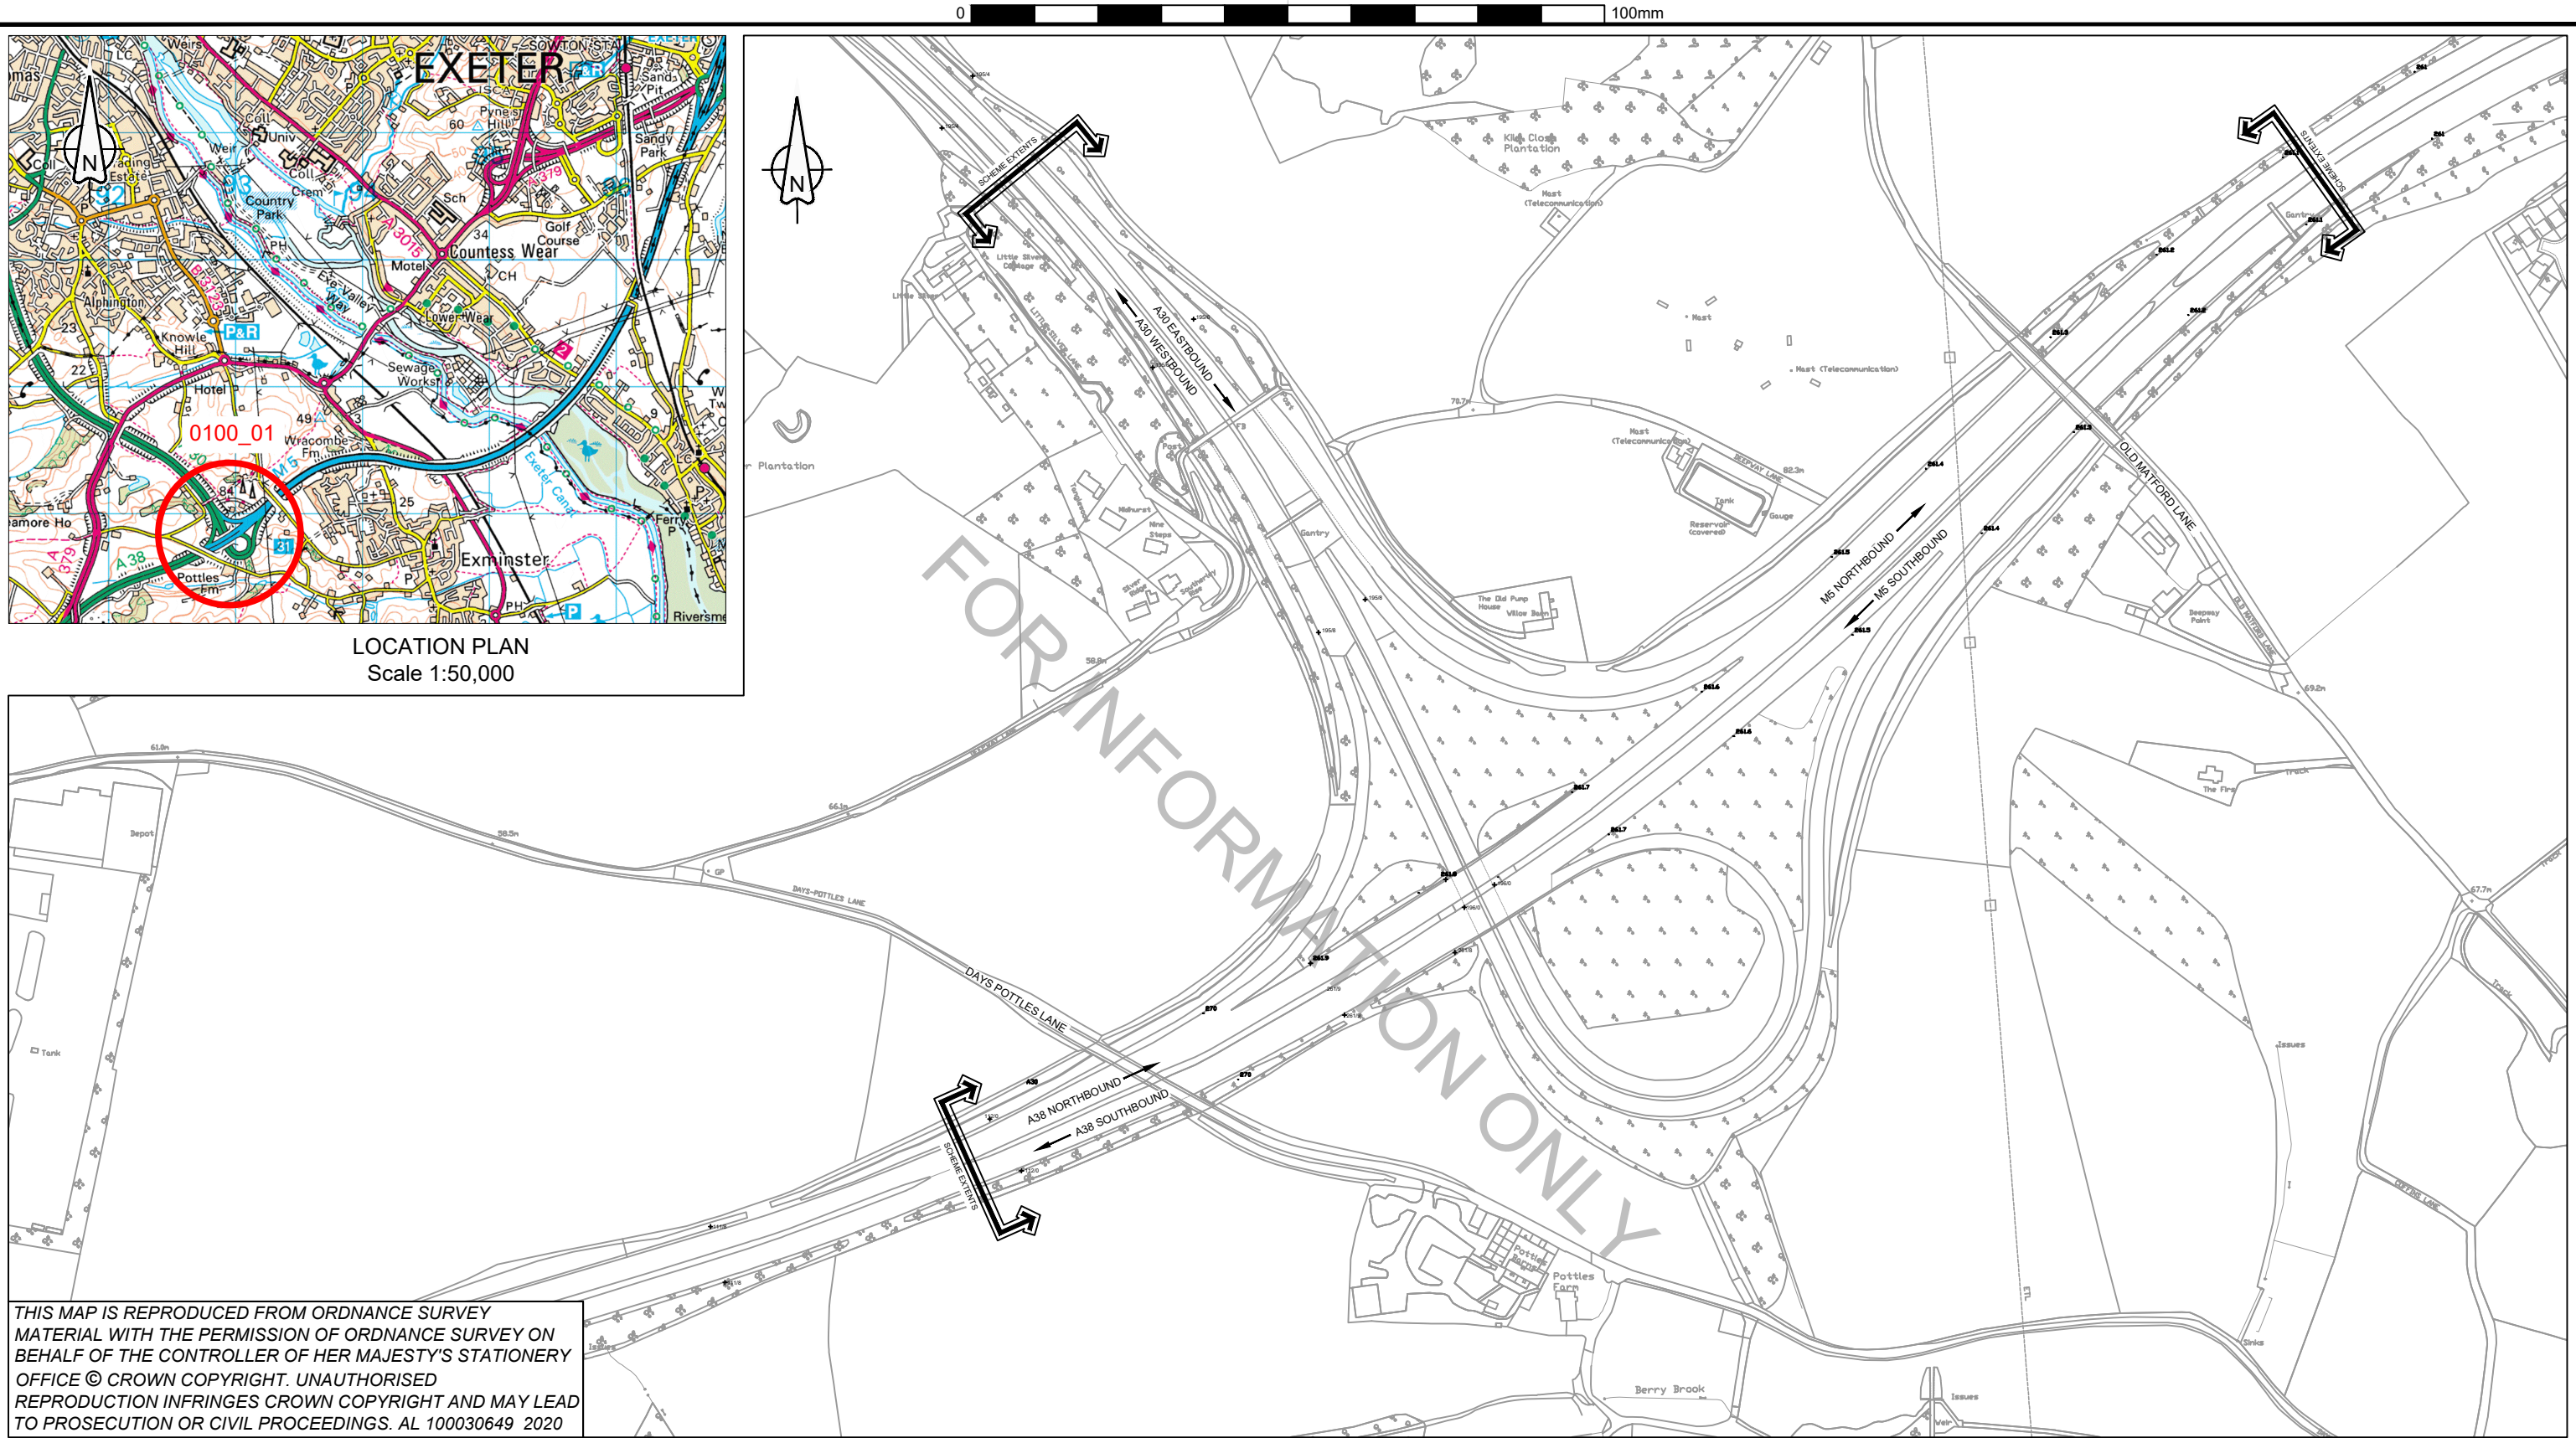

CLIENT

AGENT

SCHEME NAME		M5 J31 LIGHTING			
DRAWING TITLE		LOCATION PLAN			
DRAWN : MT		SCALE : 1:2500		DRAWING STATUS	
DESIGN : MT		DIMENSIONS : N/A		WORK IN PROGRESS	
CHKD : JH		ORIG DWG SIZE: A3		PRELIMINARY DRAWING	
APPD : DRS		COPYRIGHT© KIER		EXTERNAL ISSUE	
DATE : 19/05/20				AS-BUILT	
SUITABILITY: A		FOR CONSTRUCTION			

C1	FOR INFORMATION	JH	DRS	19/05/20
REV	DETAILS	CHKD	APPD	DATE
DRAWING NUMBER				SCHEME REFERENCE No.
PROJECT ORIGINATOR VOLUME				570129B
HE570129B - KIER - HLG				REVISION
M5_J31_ML_Z - DE - EO - 0100_01				C 1
LOCATION TYPE ROLE NUMBER				