


1 Window jamb to wall detail
Scale 1:5 @A3


2 Window dividing mullion detail
Scale 1:5 @A3

3 Window corner jamb detail
Scale 1:5 @A3

External pilaster panel to overlap window frame

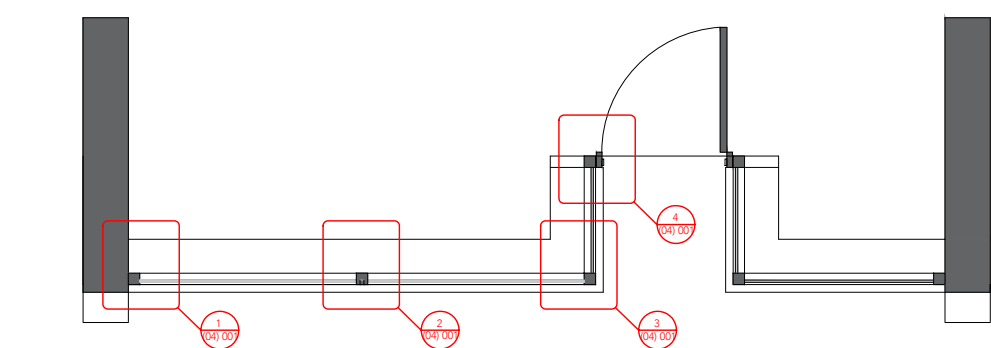

0 Typical Shopfront Plan
Scale 1:50 @A3

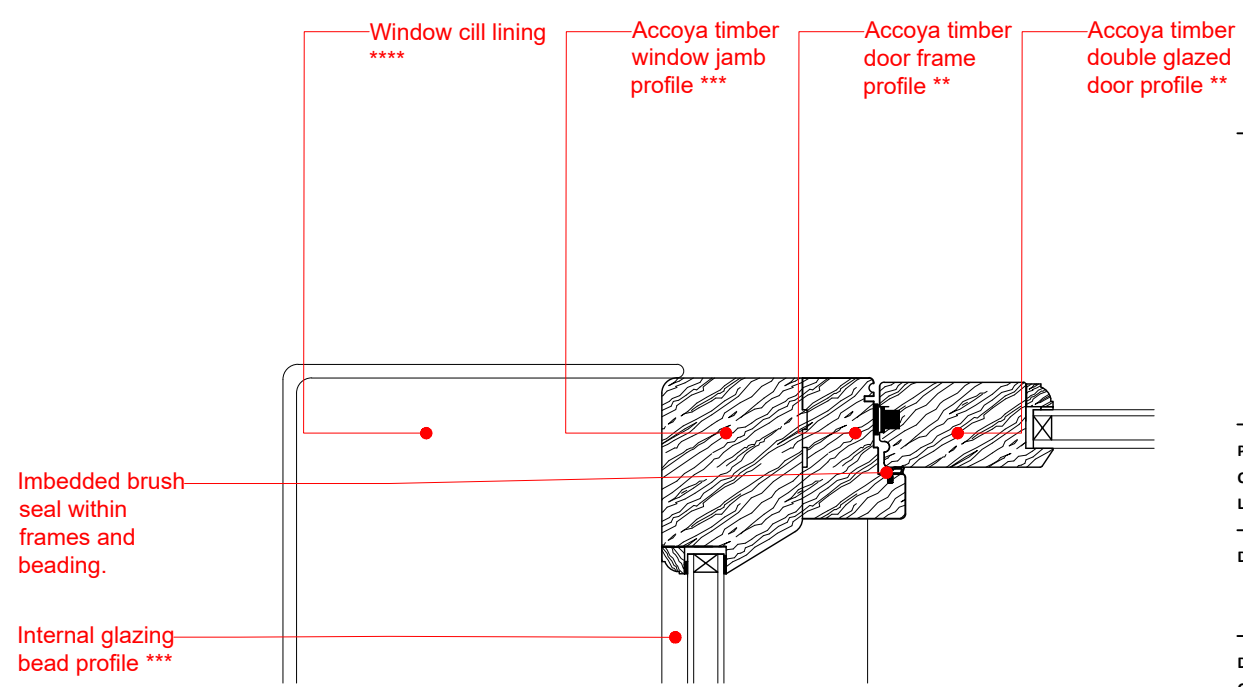

4 Window jamb to door frame detail
Scale 1:5 @A3



Note:
Do not scale from this drawing.
Dimensions are to be checked on site.
If in doubt please ask.

B 11/12/2020 Tender Review
LB

Rev Date/Intls Details

© The moral rights of the author are hereby asserted.
This drawing and design is the sole property of Buttress Ltd and must not be reproduced without permission.
Buttress Ltd is Registered in England and Wales: 5363573

Buttress

41 Bengal St
Manchester
M4 6AF

T 0161 236 3303
E contact@buttress.net
W www.buttress.net

Project Title	Bacup Derelict Buildings		
Client	Rossendale Borough Council		
Location	Bacup		
Drawing Title	Typical Shopfront Plan Detail Drawings -		
Date	11/12/2020	Scale	1:50 & 1:5
Checked	KC	Orig Paper Size	A3
Status Tender			
Drawing ref	Job No	Drawing No	Revision
8920	(30) 003	B	