


As Existing
Parapet Details
Scale 1:10



As Proposed
Parapet Details
Scale 1:10


NHL 5 and CLS13 1:3 Ratio
Building-paper BS1521 Class A
Code 6 Capping to Cornice Detailing
Stainless Steel straps to prevent wind-lift
Lead Sealant to stone detailing and over-pointed

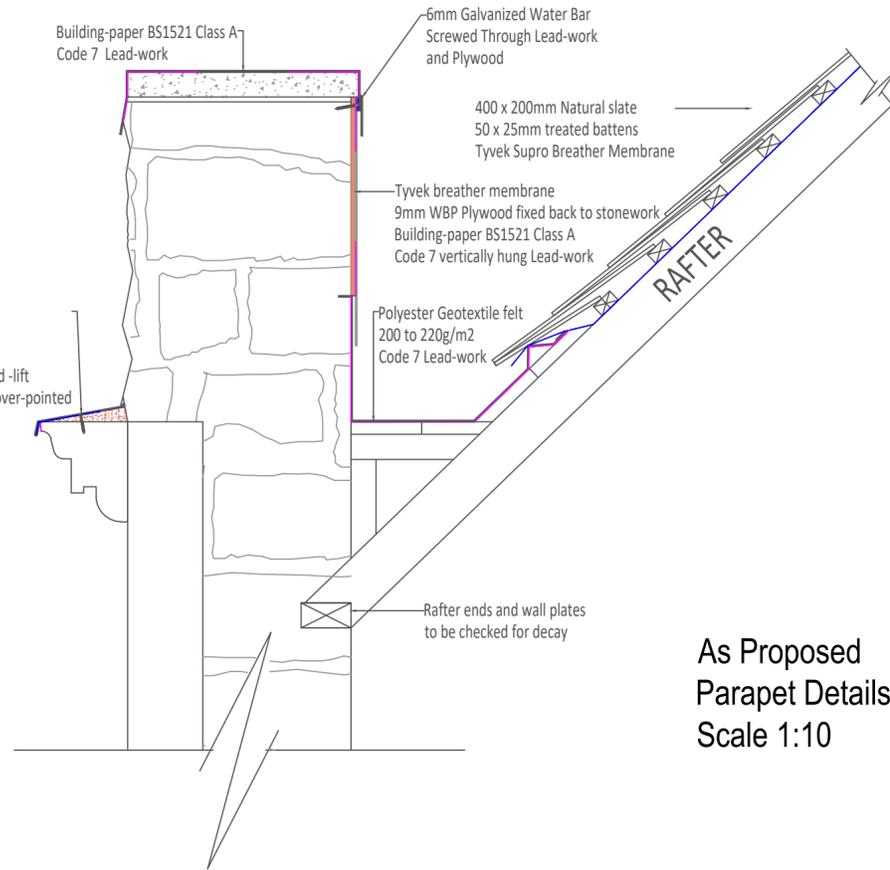

As Proposed
Cornice Details
Scale 1:5

NHL 5 and CLS13 1:3 Ratio
Building-paper BS1521 Class A
Code 6 Capping to Cornice Detailing
Stainless Steel straps to prevent wind-lift
Lead Sealant to stone detailing and over-pointed

Building-paper BS1521 Class A Code 7 Lead-work

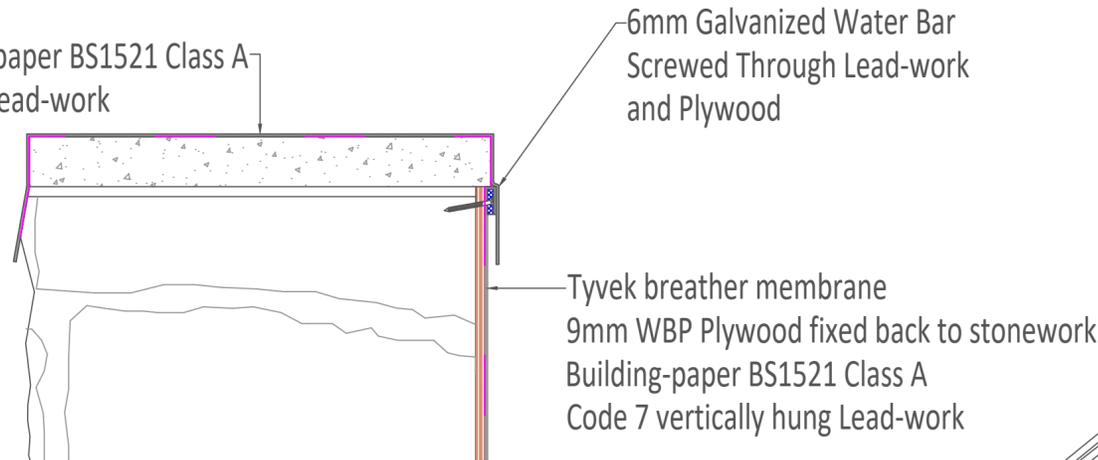

As Proposed
Parapet Capping Details
Scale 1:5

GENERAL NOTES

DRAFT
FOR DISCUSSION PURPOSES ONLY

REVISION	AMENDMENT	INITIAL	DATE

STATUS

- Sketch Scheme
- Planning
- Building Regulations
- Tender
- Contract
- As Built

PROJECT

Passmore Edwards Building
Camborne Library
The Cross, Cross Street
Camborne TR14 Bha

CLIENT

Camborne Town Council
Camborne Library

DRAWING TITLE

Parapet and Cornice
Details



CHARTERED BUILDING SURVEYORS

RTP Surveyors
9 Mount Folly Square
Bodmin, Cornwall, PL31 2DF

T 01208 892020
F 01208 269476
E Bodmin@rtpsurveyors.co.uk
www.rtpsurveyors.co.uk



Office also at Falmouth

SCALE	DRAWN BY	DRAWING NO.	REV.	SIZE
As Shown	GW	P200654 - 306		A2
DATE	CHECKED BY			
04/02/21				

This drawing is copyright. All materials and workmanship to comply with the current British Standards and codes of practice. Contractors to check ALL dimensions. Work from figured dimensions ONLY. Report ANY discrepancy to Architect or Surveyor before proceeding. IF IN ANY DOUBT ASK.