


Site Plan @ 1:500



Existing Site Location Plan @ 1:1250

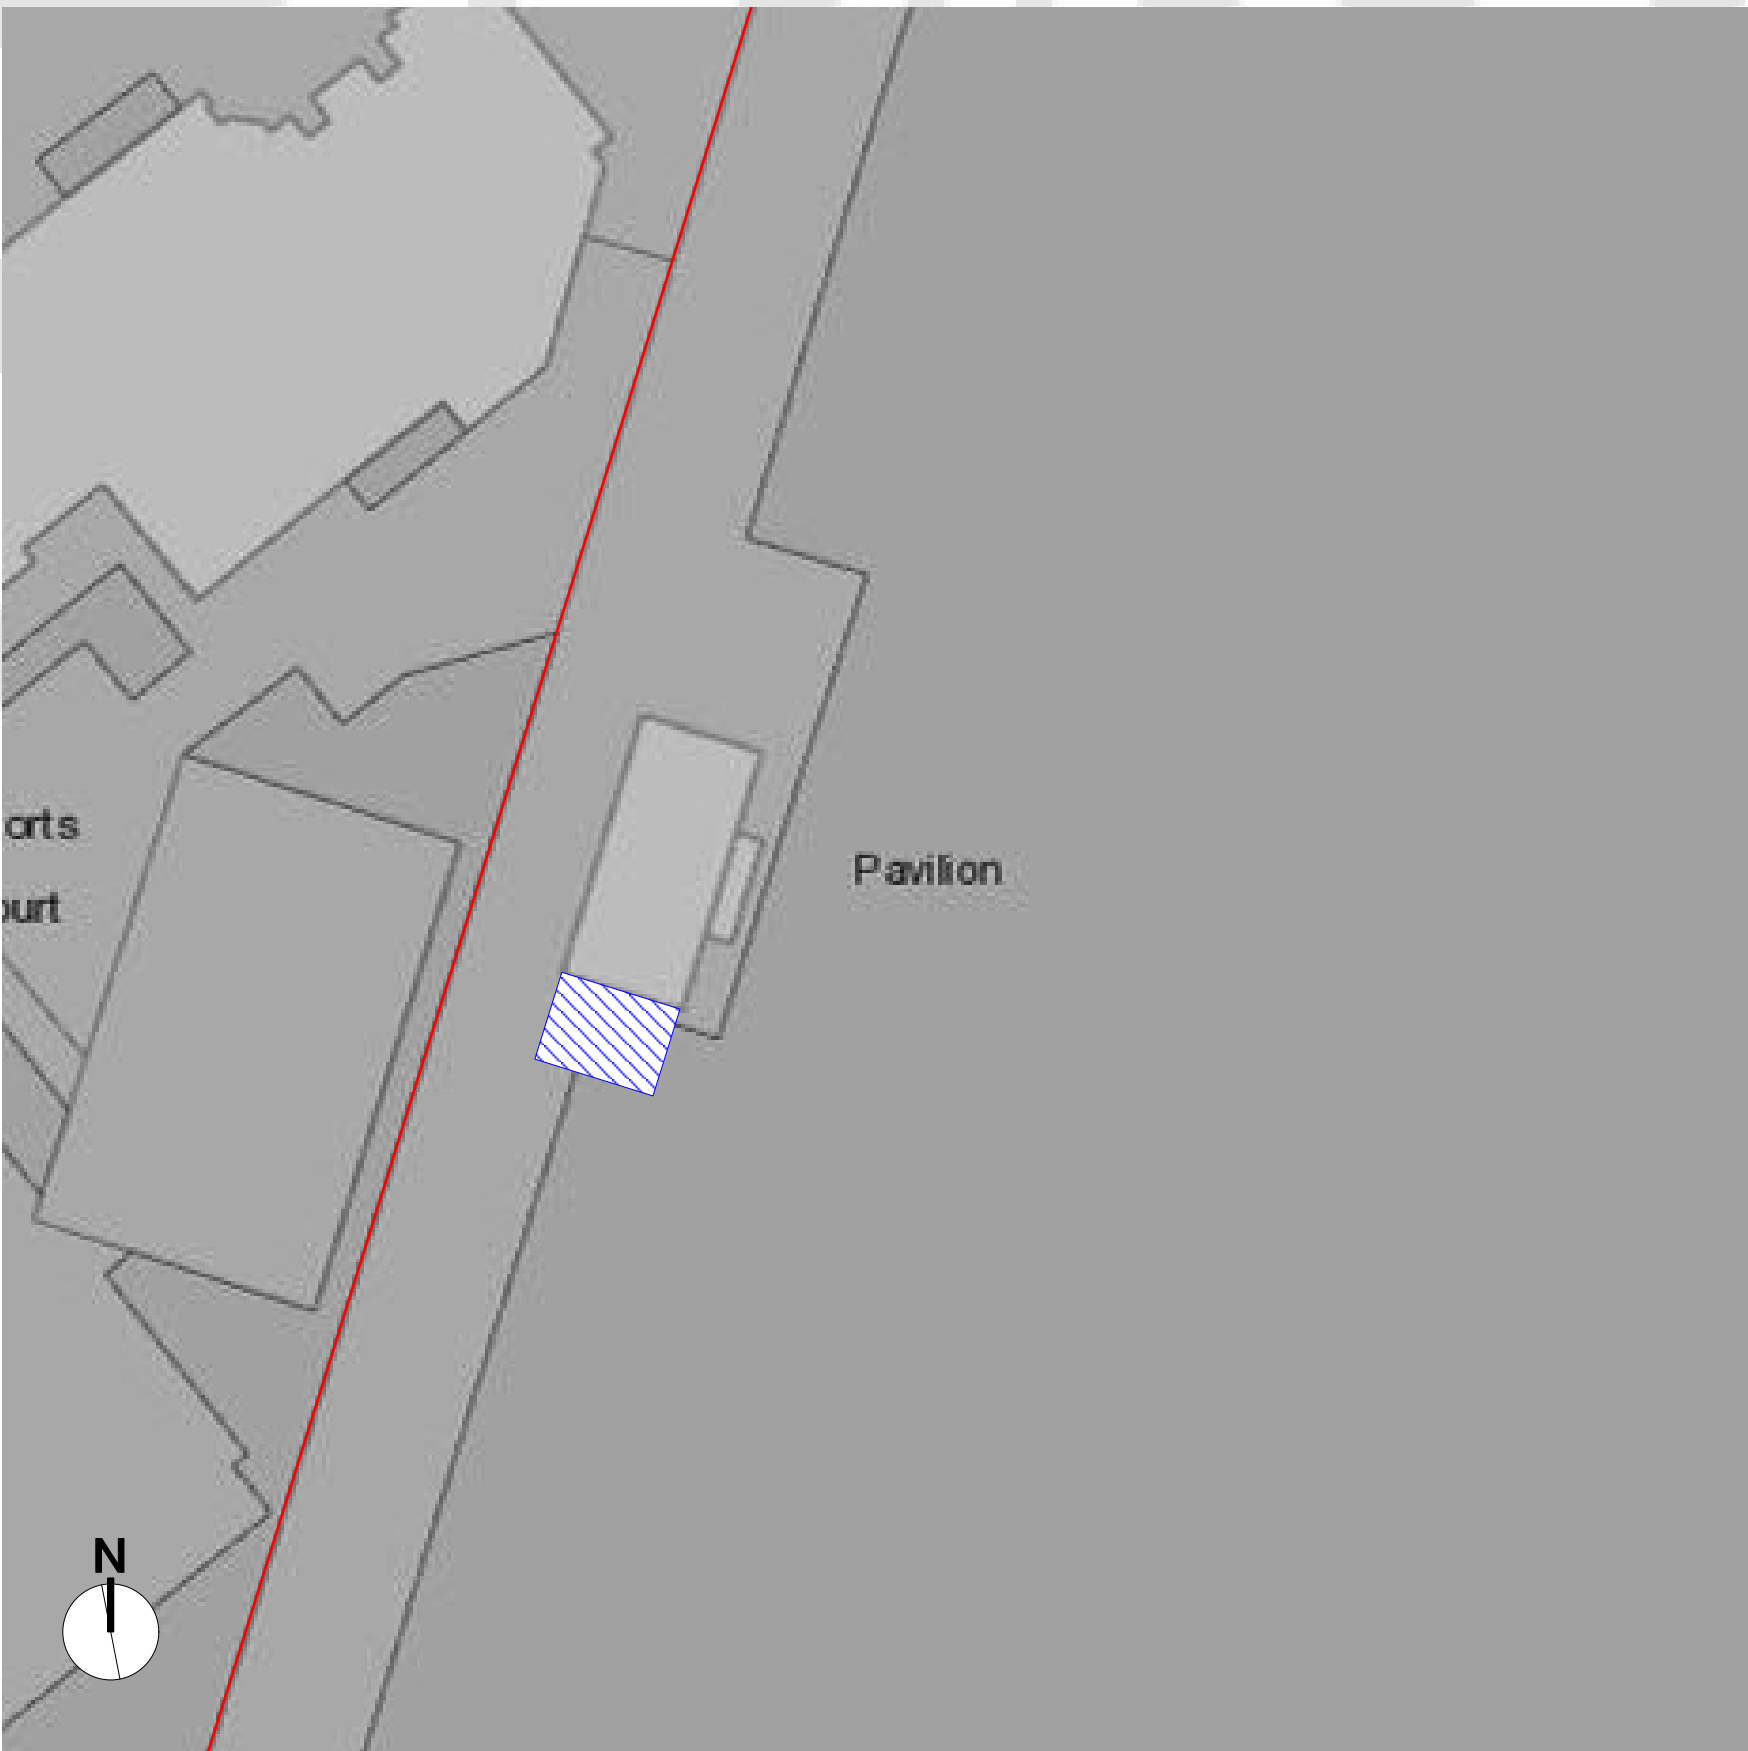

Proposed Site Plan @ 1:500

<div><div>Your Design Bristol</div><div>Architecture Design Visualisation</div><div>605 Fishponds Road, Fishponds, Bristol, BS16 3AA. studio@yourdesignbristol.co.uk ~ 0117 329 1818 © Your Design Bristol Ltd. All Rights Reserved</div></div>	Client:	Winterbourne Parish Council	Drawing:	Existing Page 2	Project Description:	Revisions:	NB
	Address:	The Greenfield Centre	Designed By:	CH		A	Author Retains Copyright.
		Park Avenue	Date:	07/12/2022		B	Responsibility is not accepted for errors made by others in scaling from this drawing.
		Winterbourne	Cad File:	CPBS361NJ		C	All dimensions, levels and angles to be checked on site by the contractor.
		BS36 1NJ	Status:	For Comment		D	All boundaries are assumed and we accept no liability for boundary inaccuracy.
			Scale:	Labelled @ A1		E	You are reminded of your responsibilities under the 'Party Wall etc. Act' 1996 where applicable.