
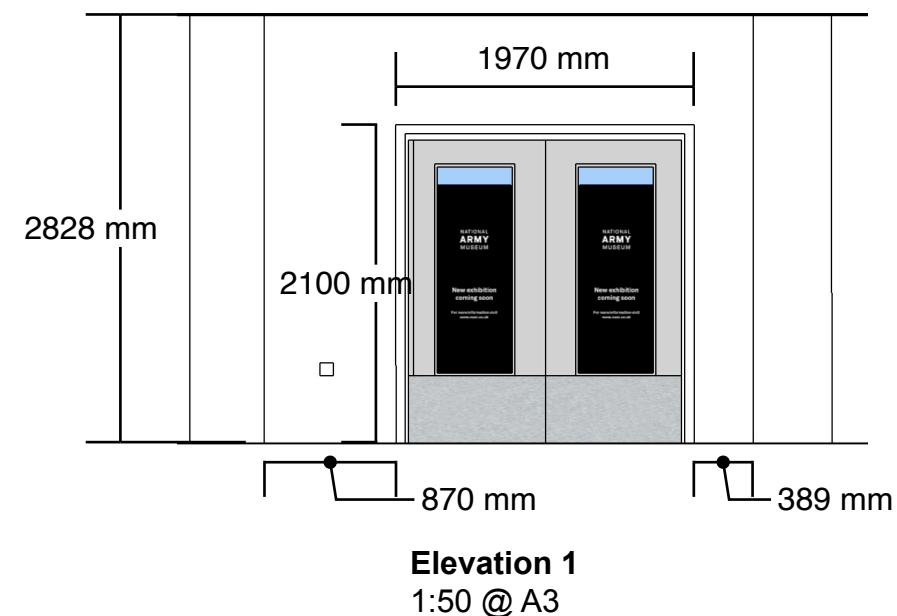


Shakespeare at War

Annex B

Graphics Tender: Rough Elevations

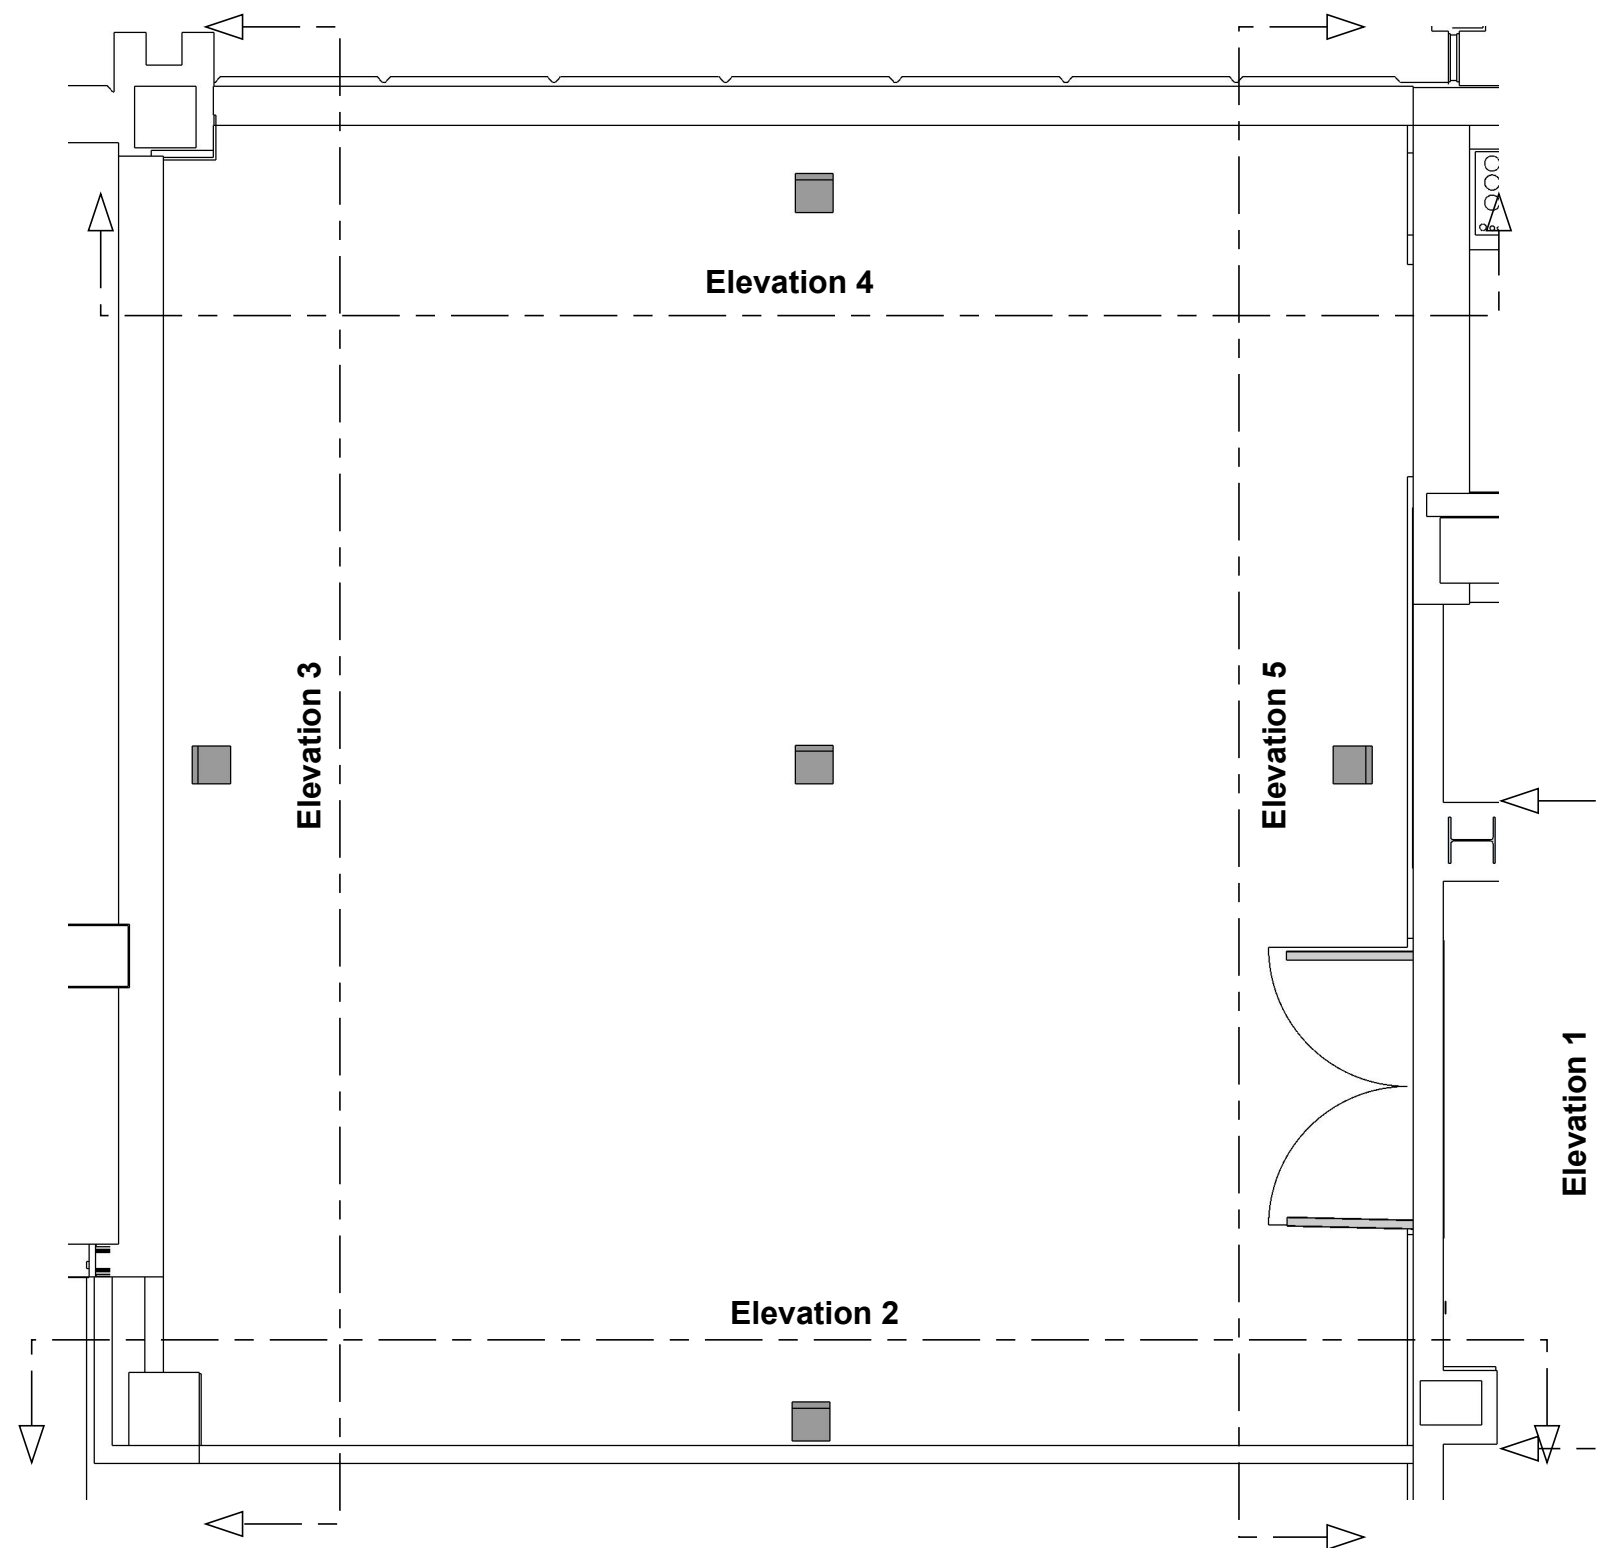

DO NOT SCALE FROM THIS DRAWING: ALL DIMENSIONS TO BE CHECKED ON SITE. DESIGNER TO BE NOTIFIED OF ANY DISCREPANCIES. COPYRIGHT: NATIONAL ARMY MUSEUM.

Notes:

1. Gallery Layout and Dimensions

NATIONAL
ARMY
MUSEUM

Area:
Focus Gallery

Project Title:
Shakespeare at War

Drawing Title:
General Arrangement

Issue: 1
Date: 30.05.23
Description: GA
Drawn: JC
Checked:
Amended:

No part of this drawing may be reproduced or transferred to another party without permission from the NAM.

DO NOT SCALE FROM THIS
DRAWING: ALL DIMENSIONS
TO BE CHECKED ON SITE.
DESIGNER TO BE NOTIFIED
OF ANY DISCREPANCIES.
COPYRIGHT: NATIONAL ARMY
MUSEUM.

Notes:
2. Gallery Layout
and Dimensions

NATIONAL
ARMY
MUSEUM


Area:
Focus Gallery

Project Title:
Shakespeare at War


Drawing Title:
General Arrangement

Issue: 1
Date: 30.05.23
Description: GA
Drawn: JC
Checked:
Amended:

No part of this drawing may
be reproduced or transferred
to another party without
permission from the NAM.

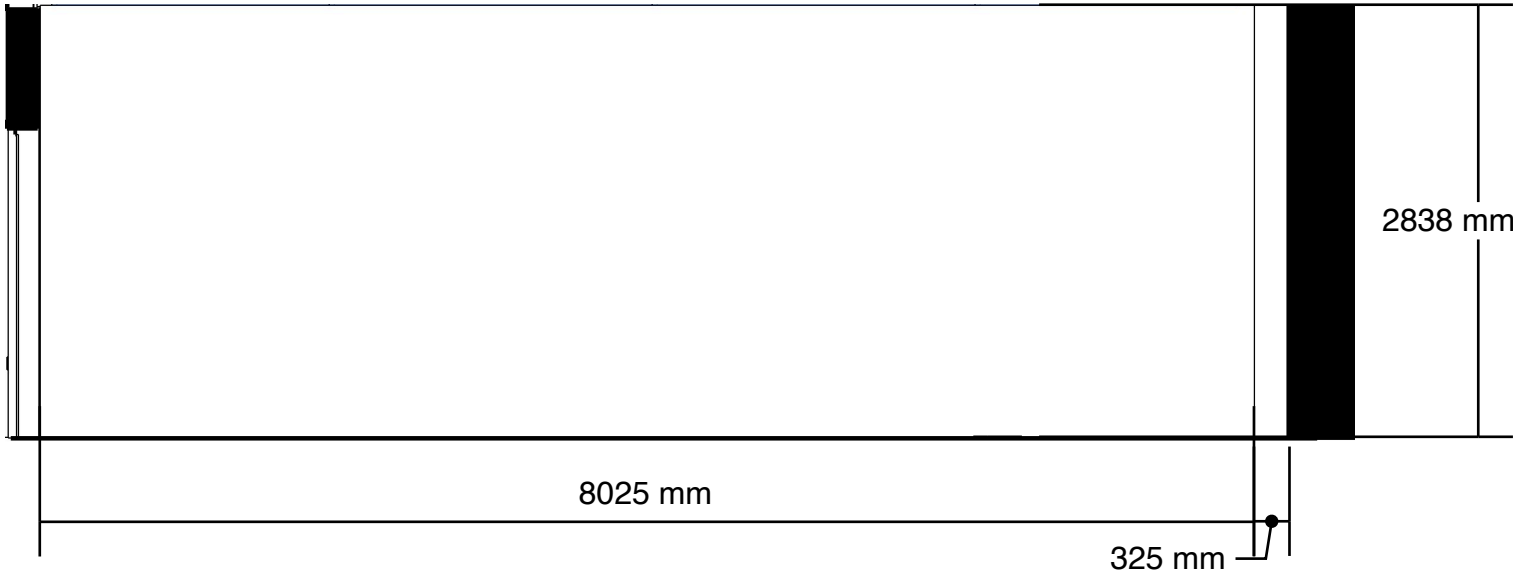

Elevation 2
1:50 @ A3

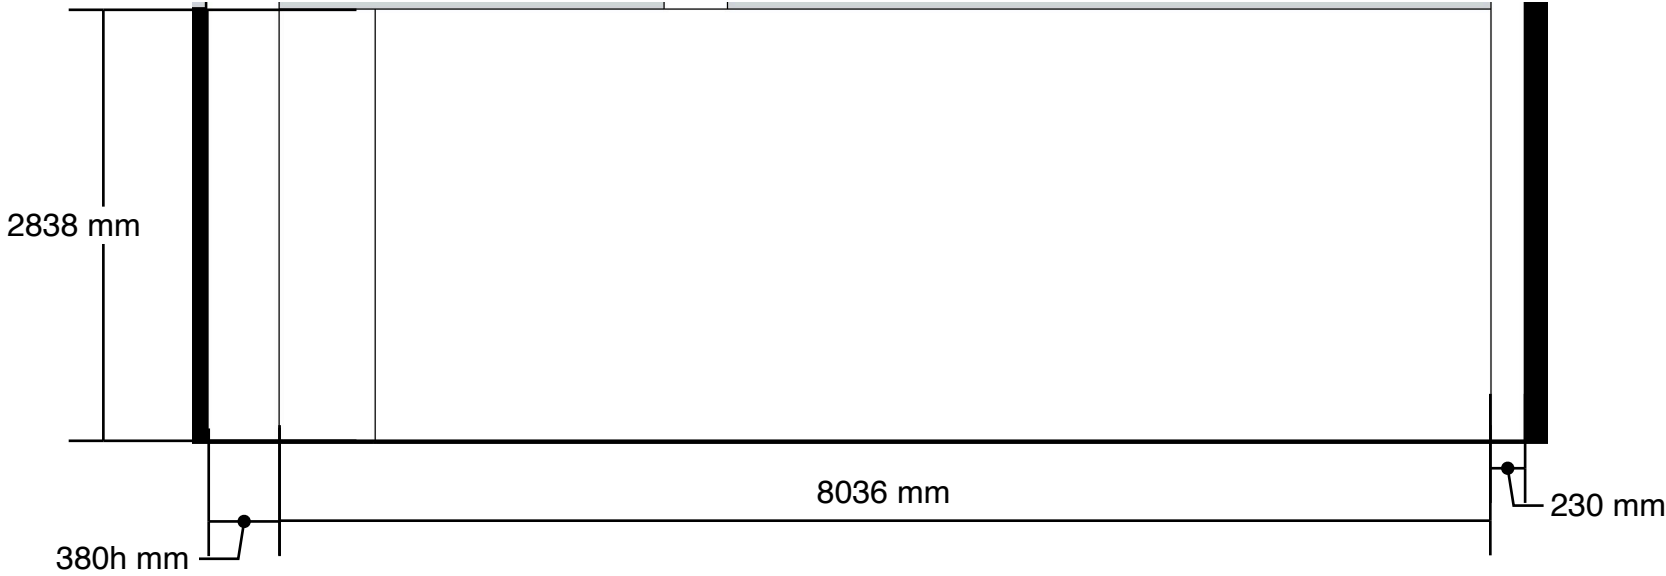

Elevation 3
1:50 @ A3

DO NOT SCALE FROM THIS
DRAWING: ALL DIMENSIONS
TO BE CHECKED ON SITE.
DESIGNER TO BE NOTIFIED
OF ANY DISCREPANCIES.
COPYRIGHT: NATIONAL ARMY
MUSEUM.

Notes:

3. Gallery Layout
and Dimensions

NATIONAL
ARMY
MUSEUM


Area:
Focus Gallery

Project Title:
Shakespeare at War


Drawing Title:
General Arrangement

Issue: 1
Date: 30.05.23
Description: GA
Drawn: JC
Checked:
Amended:

No part of this drawing may
be reproduced or transferred
to another party without
permission from the NAM.

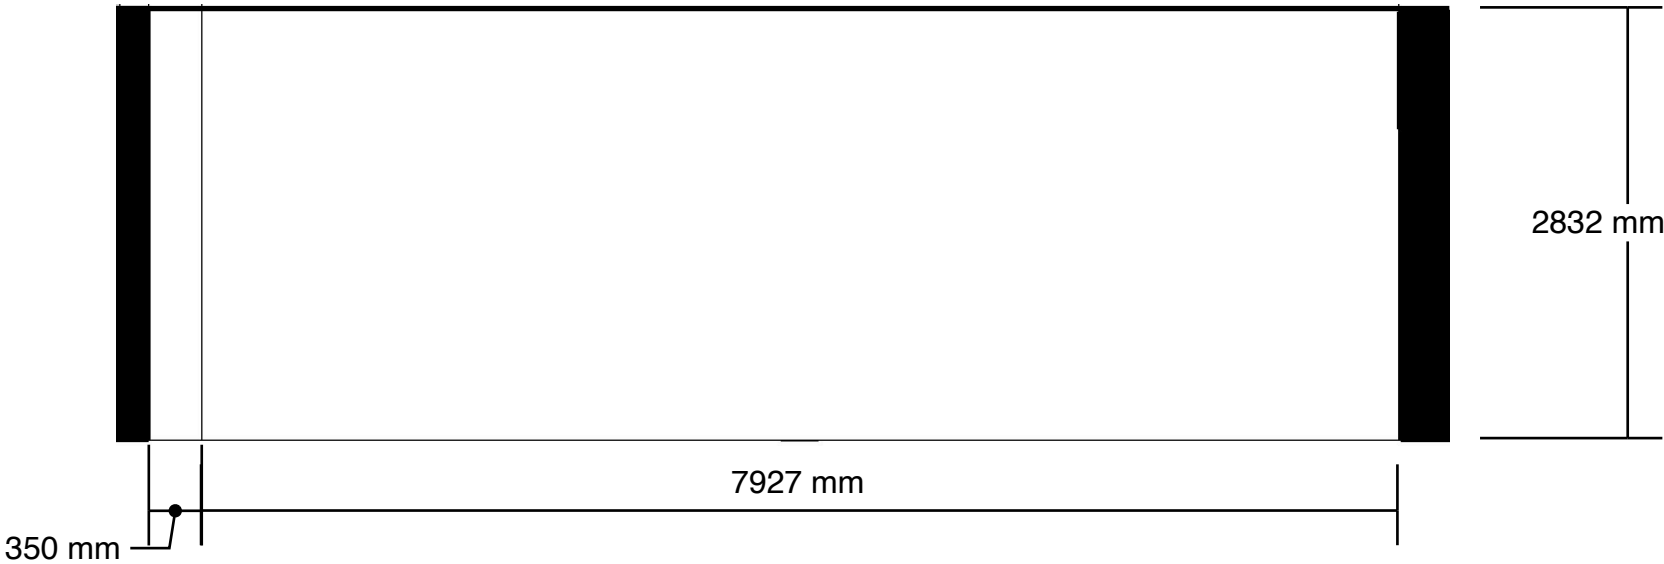

Elevation 4
1:50 @ A3

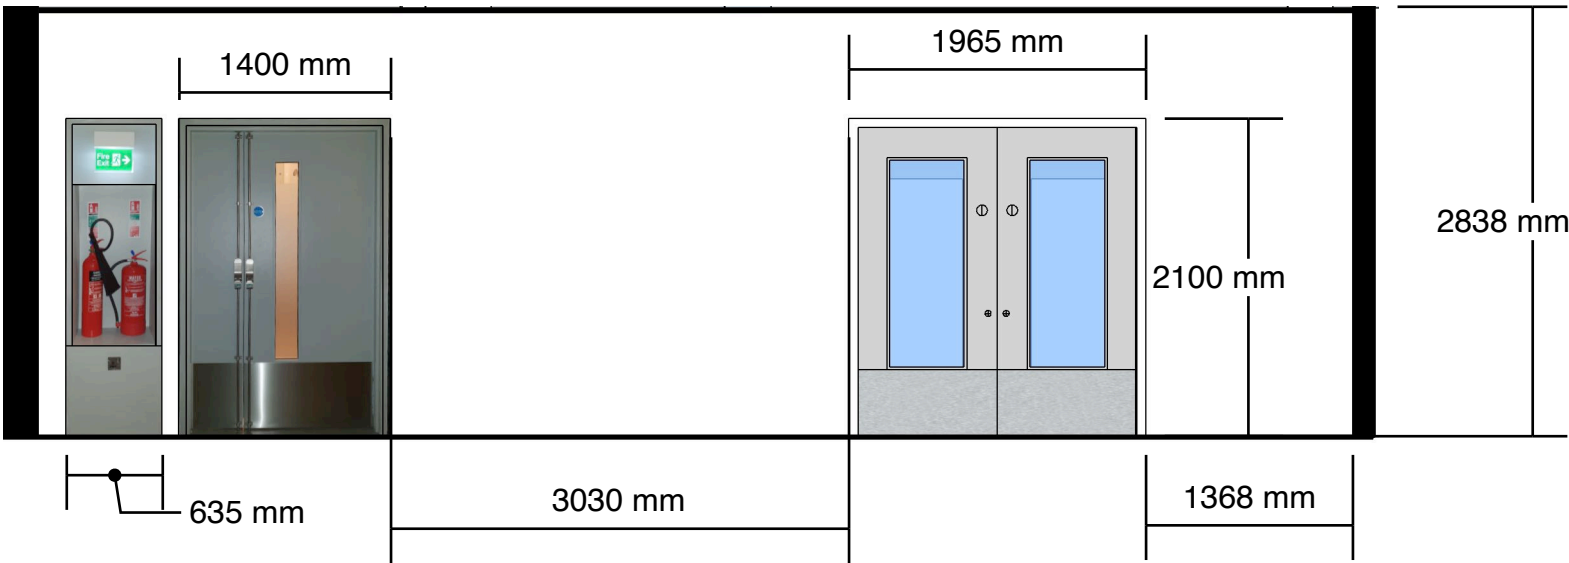

Elevation 5
1:50 @ A3

DO NOT SCALE FROM THIS
DRAWING: ALL DIMENSIONS
TO BE CHECKED ON SITE.
DESIGNER TO BE NOTIFIED
OF ANY DISCREPANCIES.
COPYRIGHT: NATIONAL ARMY
MUSEUM.

NOTE: DIMENSIONS ARE
APPROXIMATED FOR TENDER
ONLY. FINAL DIMENSIONS TBC
PRIOR TO CONTRACT STAGE.

Notes:
4. Overhead view

NATIONAL
ARMY
MUSEUM


Area:
Focus Gallery

Project Title:
Shakespeare at War


Drawing Title:
Overview of networks

Issue: 1
Date: 30.05.23
Description: GA
Drawn: JC
Checked:
Amended:


No part of this drawing may
be reproduced or transferred
to another party without
permission from the NAM.

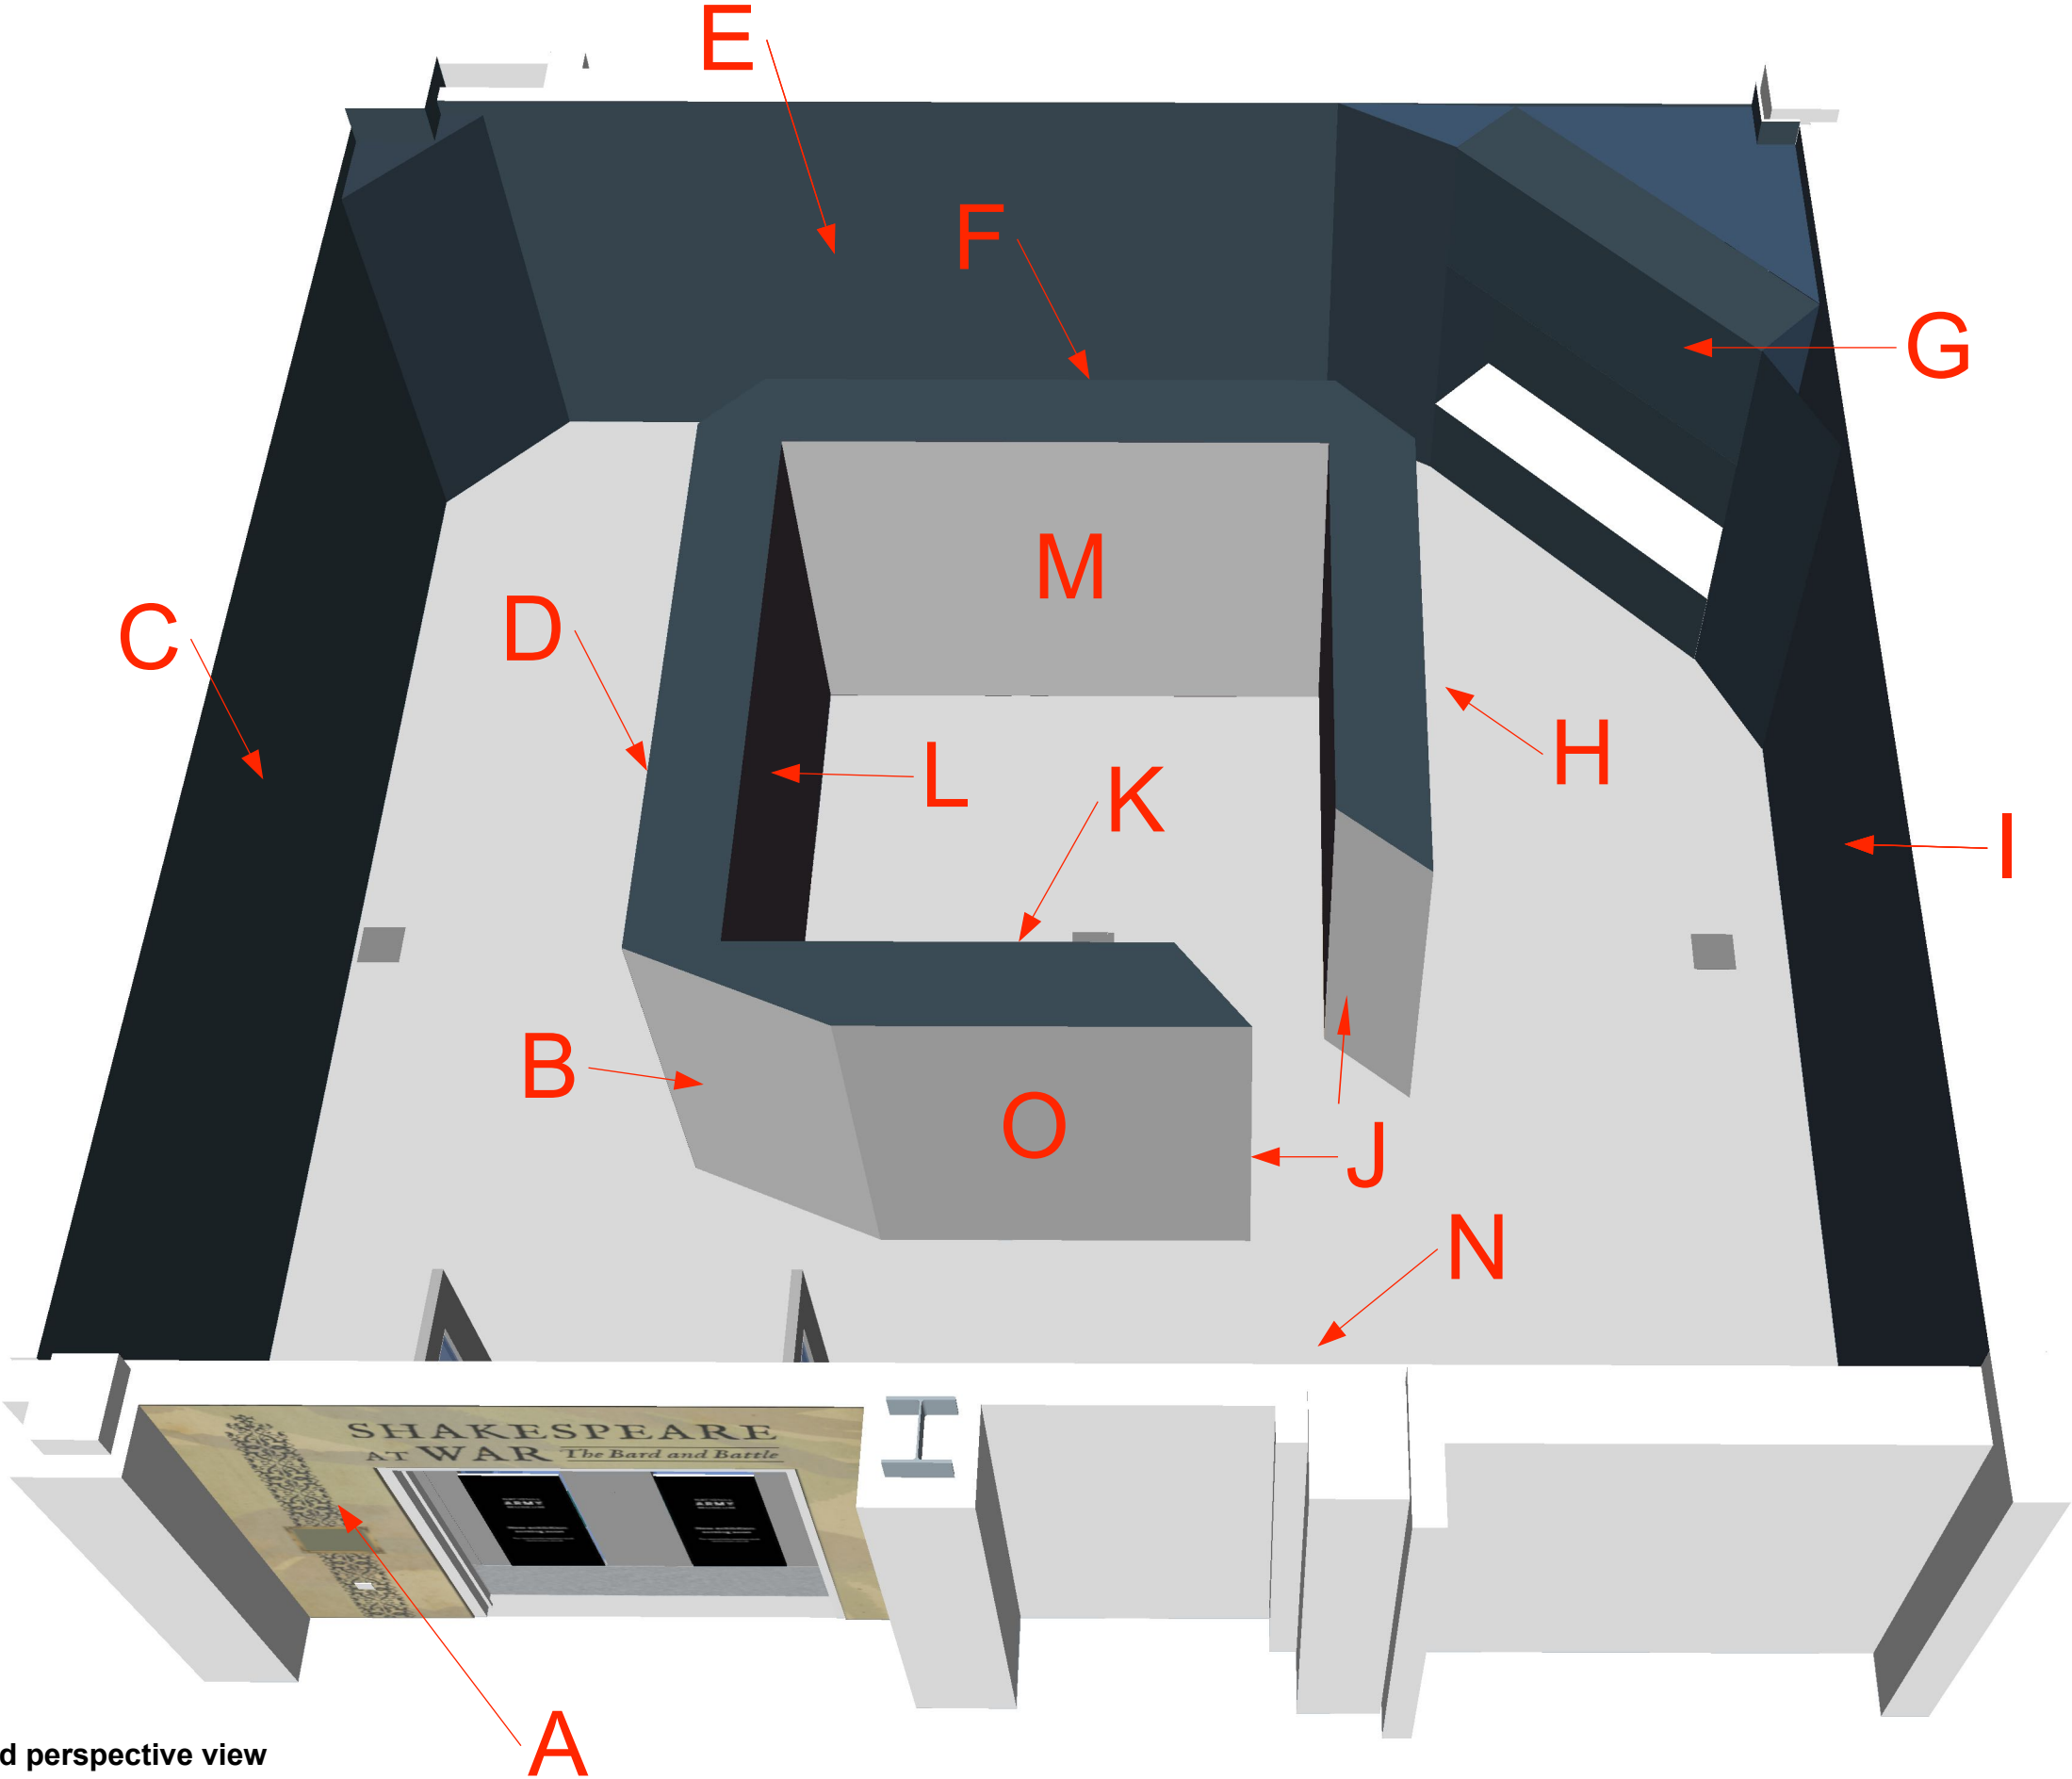

Overhead perspective view
1:20 @ A3

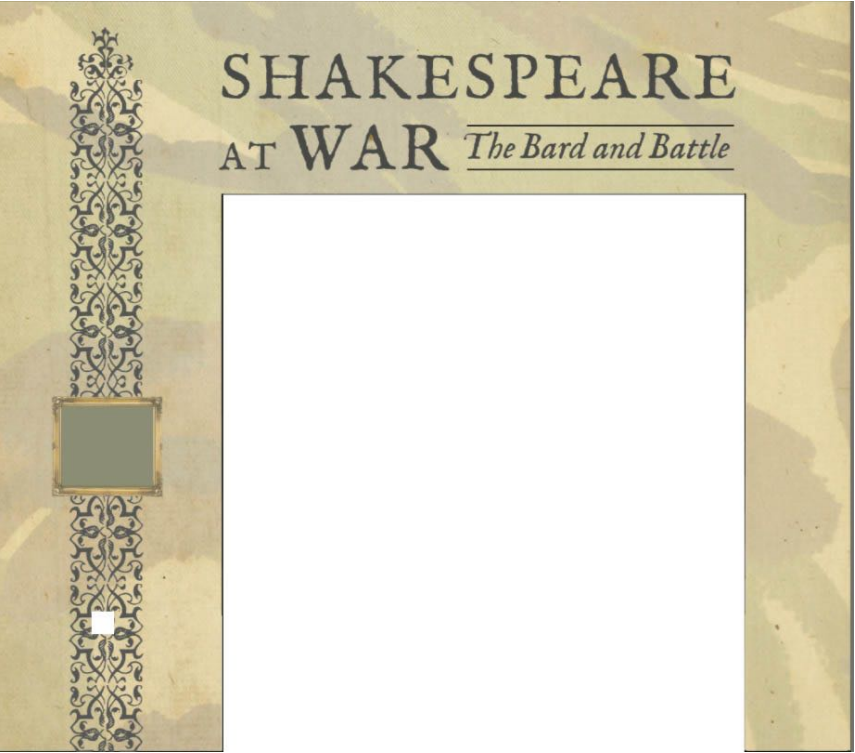

Elevation A

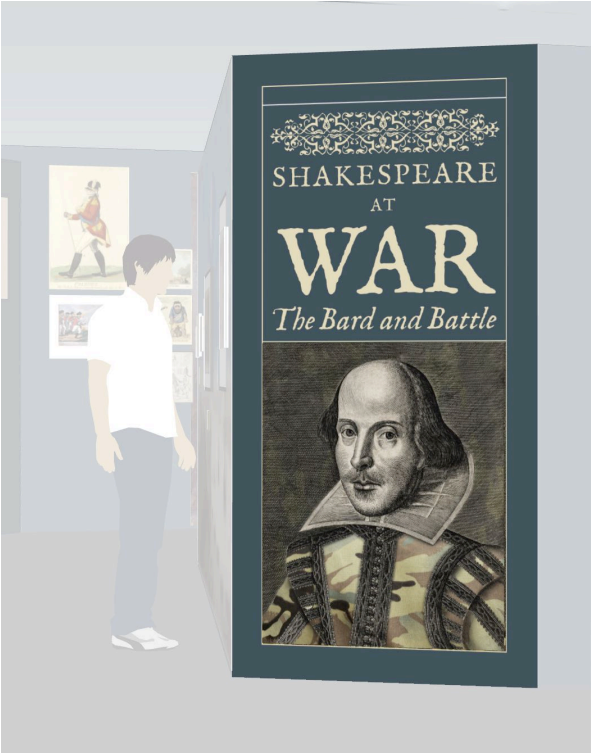

Elevation B



Elevation C

DO NOT SCALE FROM THIS DRAWING: ALL DIMENSIONS TO BE CHECKED ON SITE. DESIGNER TO BE NOTIFIED OF ANY DISCREPANCIES. COPYRIGHT: NATIONAL ARMY MUSEUM.

NOTE: DIMENSIONS ARE APPROXIMATED FOR TENDER ONLY. FINAL DIMENSIONS TBC PRIOR TO CONTRACT STAGE.

Notes:
6. Elevation A, B, C

NOT TO SCALE
Some items are outside the scope of this tender – refer to graphics schedule Appendix A

NATIONAL
ARMY
MUSEUM

Area:
Focus Gallery

Project Title:
Shakespeare at War

Drawing Title:
Elevations

Issue: 1
Date: 10.07.23
Description:
Rough elevations
Drawn: JC
Amended:

No part of this drawing may be reproduced or transferred to another party without permission from the NAM.

Elevation D



Elevation E



DO NOT SCALE FROM THIS DRAWING: ALL DIMENSIONS TO BE CHECKED ON SITE. DESIGNER TO BE NOTIFIED OF ANY DISCREPANCIES. COPYRIGHT: NATIONAL ARMY MUSEUM.

NOTE: DIMENSIONS ARE APPROXIMATED FOR TENDER ONLY. FINAL DIMENSIONS TBC PRIOR TO CONTRACT STAGE.

Notes:
7. Elevation D, E

NOT TO SCALE
Some items are outside the scope of this tender – refer to graphics schedule Appendix A

NATIONAL
ARMY
MUSEUM

Area:
Focus Gallery


Project Title:
Shakespeare at War

Drawing Title:
Elevations

Issue: 1
Date: 10.07.23
Description: Rough elevations
Drawn: JC
Amended:

No part of this drawing may be reproduced or transferred to another party without permission from the NAM.

Elevation F

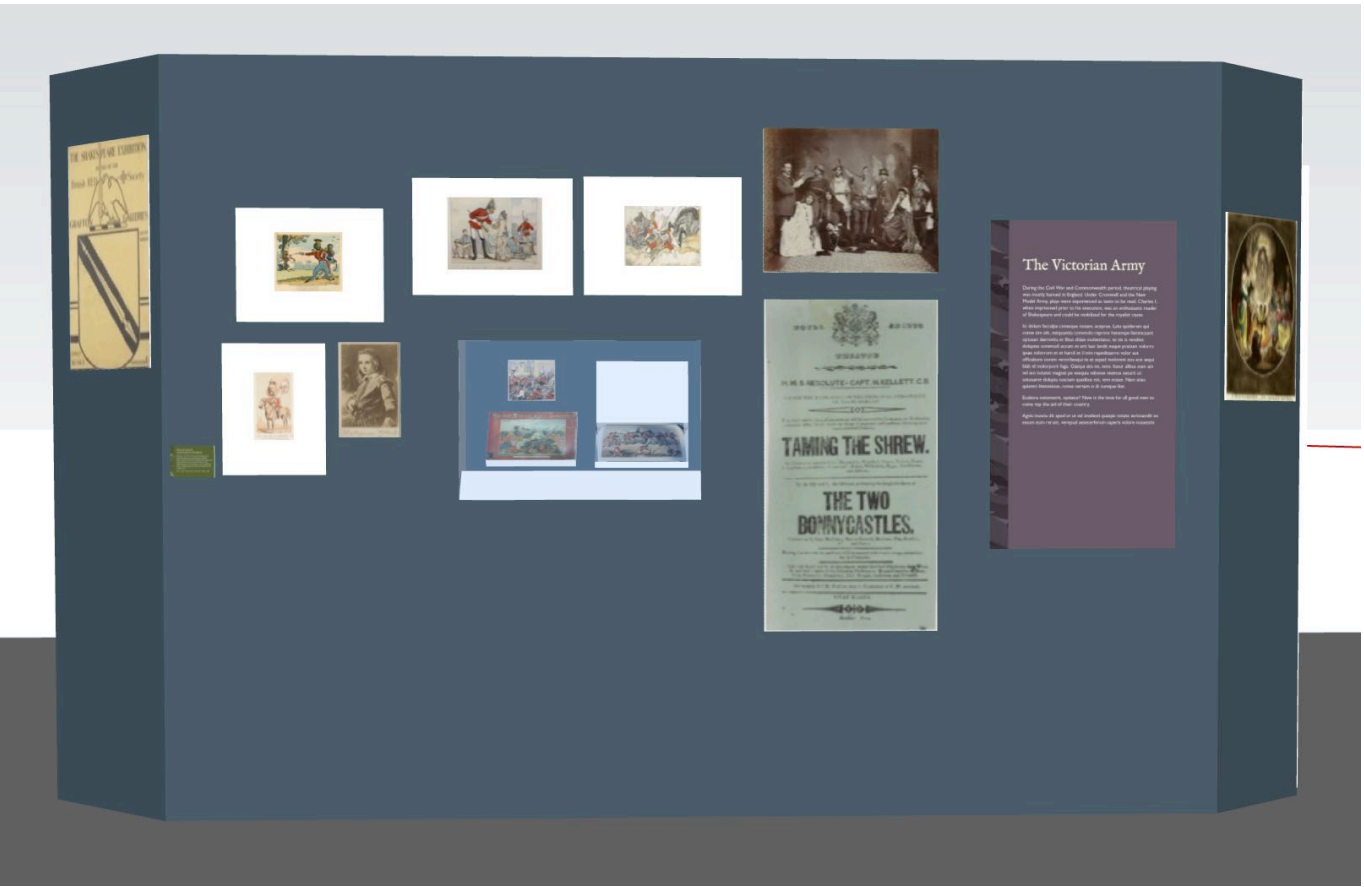

Elevation G



DO NOT SCALE FROM THIS DRAWING: ALL DIMENSIONS TO BE CHECKED ON SITE. DESIGNER TO BE NOTIFIED OF ANY DISCREPANCIES. COPYRIGHT: NATIONAL ARMY MUSEUM.

NOTE: DIMENSIONS ARE APPROXIMATED FOR TENDER ONLY. FINAL DIMENSIONS TBC PRIOR TO CONTRACT STAGE.

Notes:
8. Elevation F, G

NOT TO SCALE
Some items are outside the scope of this tender – refer to graphics schedule Appendix A

NATIONAL
ARMY
MUSEUM

Area:
Focus Gallery


Project Title:
Shakespeare at War

Drawing Title:
Setworks elevations


Issue: 1
Date: 10.07.23
Description: Rough elevations
Drawn: JC
Amended:

No part of this drawing may be reproduced or transferred to another party without permission from the NAM.

Elevation H

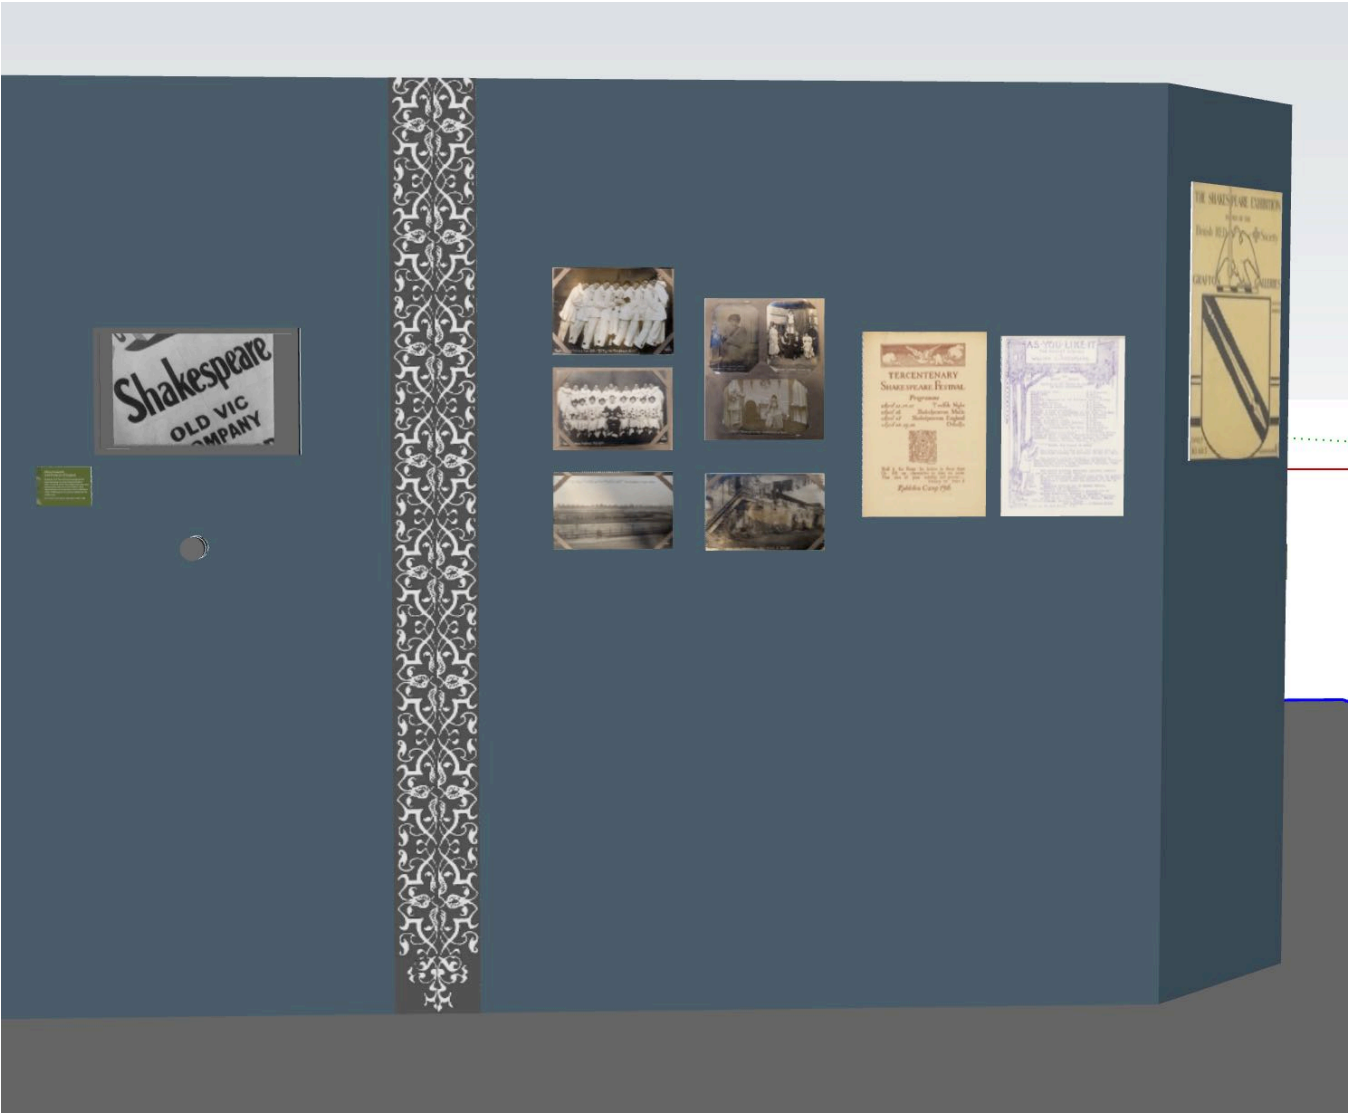

Elevation I

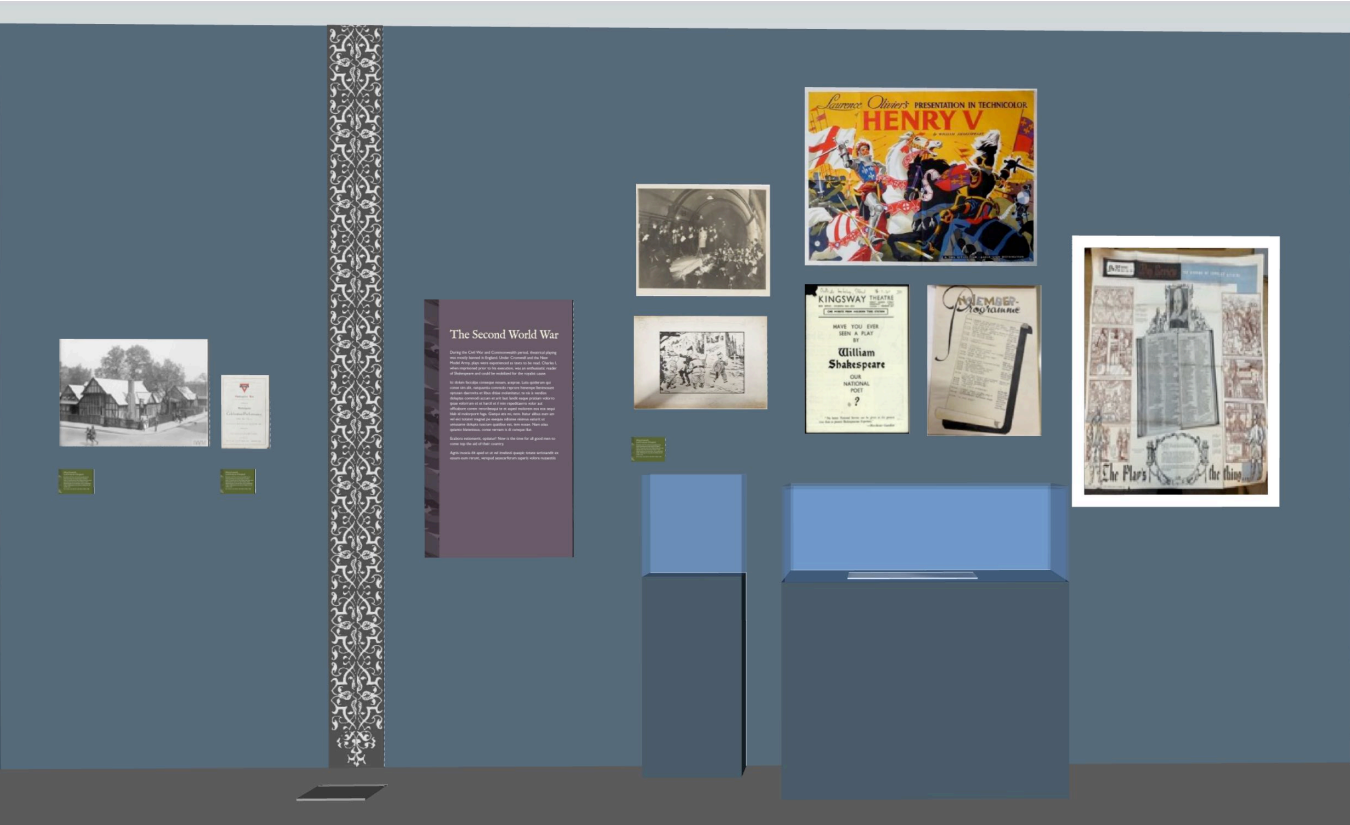

DO NOT SCALE FROM THIS DRAWING: ALL DIMENSIONS TO BE CHECKED ON SITE. DESIGNER TO BE NOTIFIED OF ANY DISCREPANCIES. COPYRIGHT: NATIONAL ARMY MUSEUM.

NOTE: DIMENSIONS ARE APPROXIMATED FOR TENDER ONLY. FINAL DIMENSIONS TBC PRIOR TO CONTRACT STAGE.

Notes:
9. Elevation H, I

NOT TO SCALE
Some items are outside the scope of this tender – refer to graphics schedule Appendix A

NATIONAL
ARMY
MUSEUM

Area:
Focus Gallery

Project Title:
Shakespeare at War


Drawing Title:
Setworks elevations

Issue: 1
Date: 10.07.23
Description: Rough elevations
Drawn: JC
Amended:

No part of this drawing may be reproduced or transferred to another party without permission from the NAM.



Elevation J

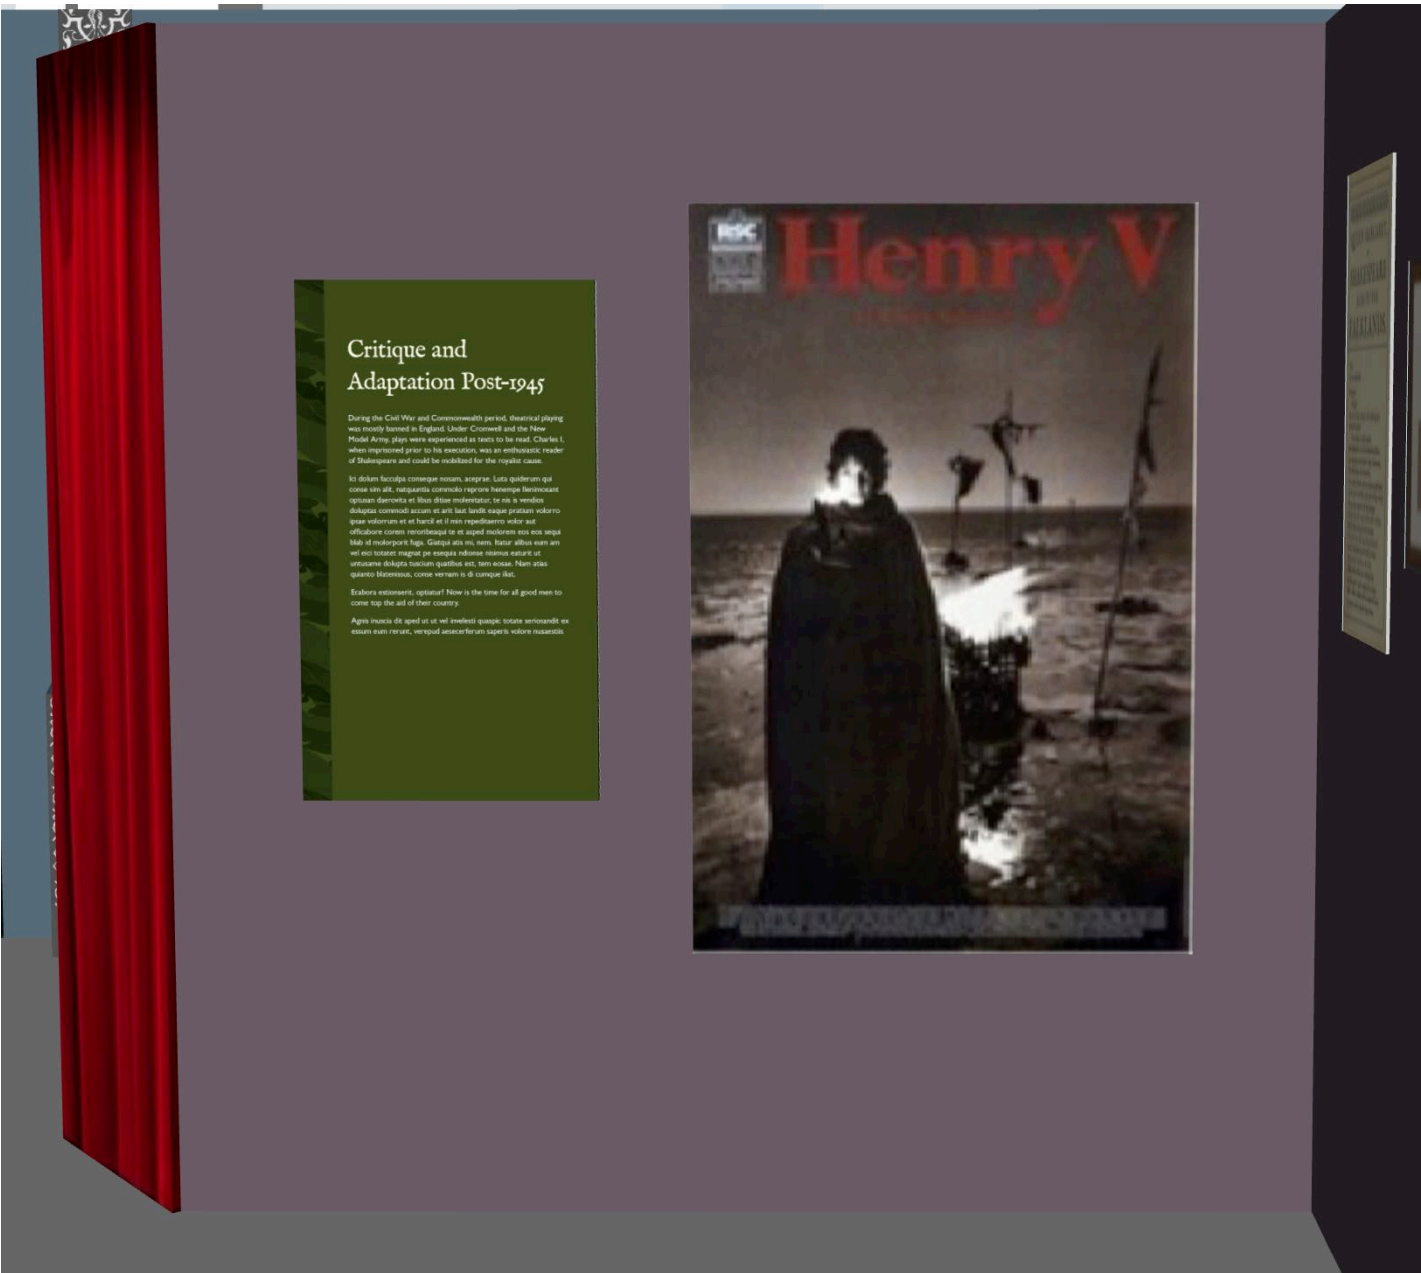

Elevation K

DO NOT SCALE FROM THIS DRAWING: ALL DIMENSIONS TO BE CHECKED ON SITE. DESIGNER TO BE NOTIFIED OF ANY DISCREPANCIES. COPYRIGHT: NATIONAL ARMY MUSEUM.

NOTE: DIMENSIONS ARE APPROXIMATED FOR TENDER ONLY. FINAL DIMENSIONS TBC PRIOR TO CONTRACT STAGE.

Notes:

10. Elevation J, K

NOT TO SCALE
Some items are outside the scope of this tender – refer to graphics schedule Appendix A

NATIONAL
ARMY
MUSEUM

Area:
Focus Gallery


Project Title:
Shakespeare at War

Drawing Title:
Setworks elevations

Issue: 1
Date: 10.07.23
Description:
Rough elevations
Drawn: JC
Amended:

No part of this drawing may be reproduced or transferred to another party without permission from the NAM.

Elevation L

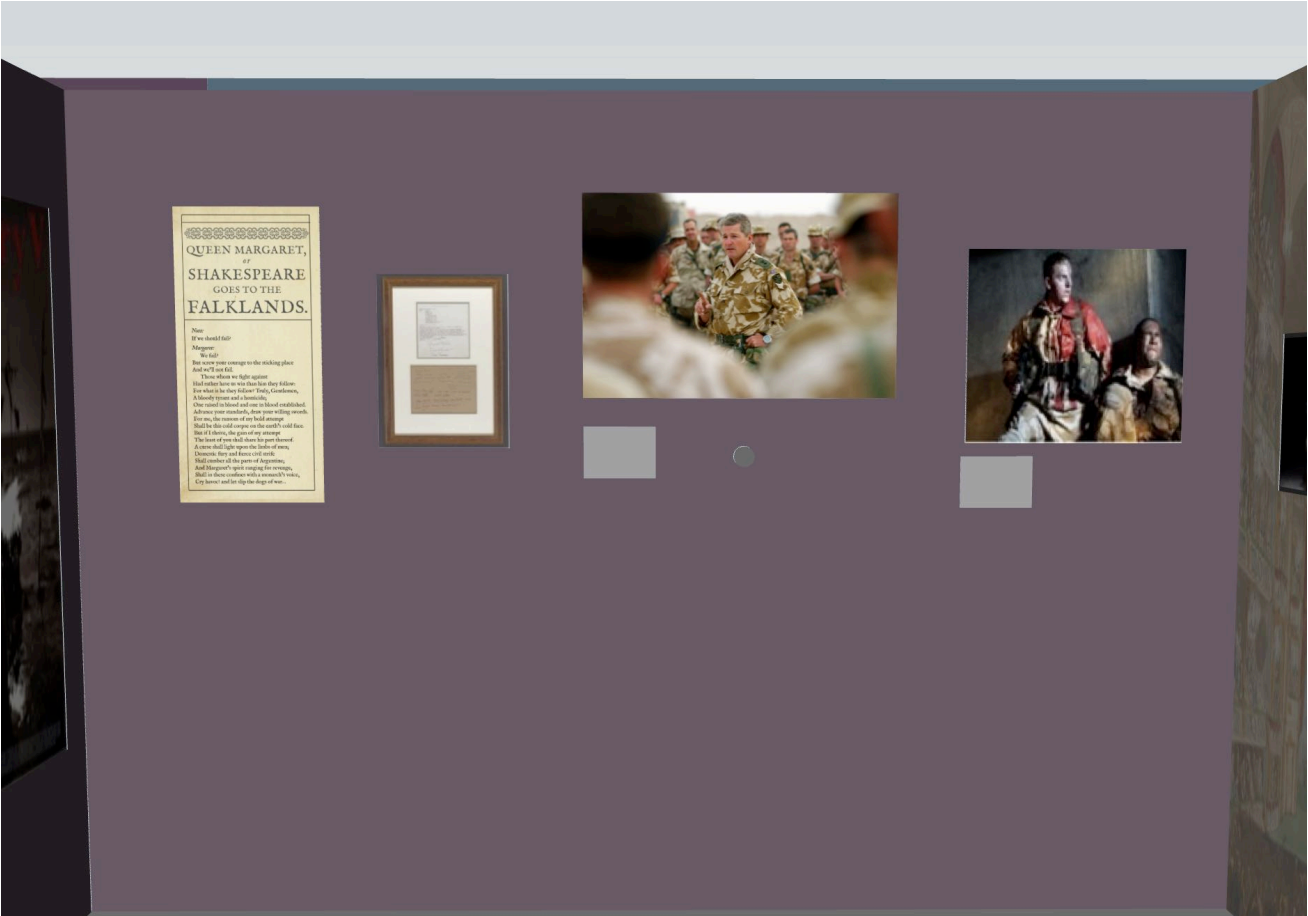

Elevation M



DO NOT SCALE FROM THIS DRAWING: ALL DIMENSIONS TO BE CHECKED ON SITE. DESIGNER TO BE NOTIFIED OF ANY DISCREPANCIES. COPYRIGHT: NATIONAL ARMY MUSEUM.

NOTE: DIMENSIONS ARE APPROXIMATED FOR TENDER ONLY. FINAL DIMENSIONS TBC PRIOR TO CONTRACT STAGE.

Notes:
11. Elevation L, M

NOT TO SCALE
Some items are outside the scope of this tender – refer to graphics schedule Appendix A

NATIONAL
ARMY
MUSEUM

Area:
Focus Gallery

Project Title:
Shakespeare at War

Drawing Title:
Setworks elevations


Issue: 1
Date: 10.07.23
Description:
Rough elevations
Drawn: JC
Amended:

No part of this drawing may be reproduced or transferred to another party without permission from the NAM.

Elevation N



Elevation O

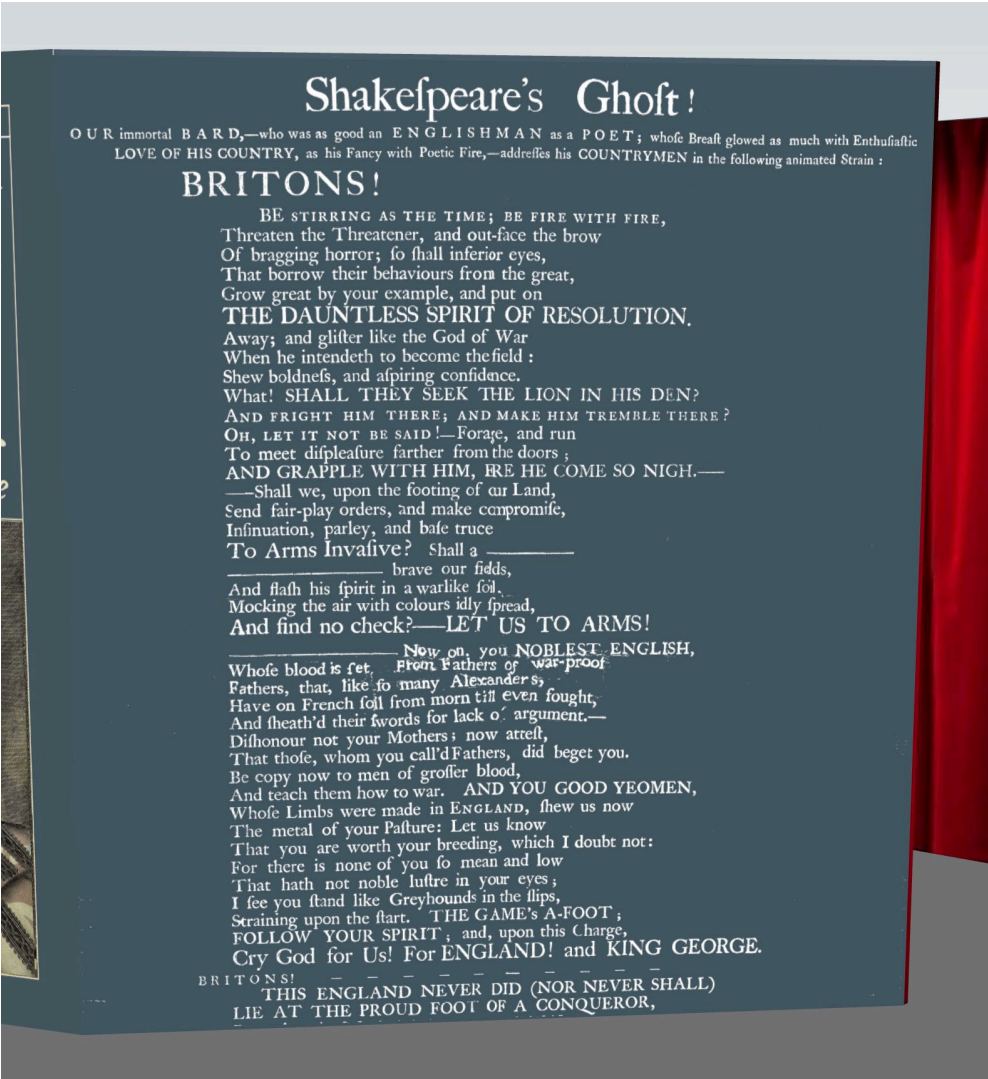

DO NOT SCALE FROM THIS DRAWING: ALL DIMENSIONS TO BE CHECKED ON SITE. DESIGNER TO BE NOTIFIED OF ANY DISCREPANCIES. COPYRIGHT: NATIONAL ARMY MUSEUM.

NOTE: DIMENSIONS ARE APPROXIMATED FOR TENDER ONLY. FINAL DIMENSIONS TBC PRIOR TO CONTRACT STAGE.

Notes:

12. Elevation N, O

NOT TO SCALE
Some items are outside the scope of this tender – refer to graphics schedule Appendix A

NATIONAL
ARMY
MUSEUM

Area:
Focus Gallery

Project Title:
Shakespeare at War

Drawing Title:
Setworks elevations

Issue: 1
Date: 10.07.23
Description:
Rough elevations
Drawn: JC
Amended:

No part of this drawing may be reproduced or transferred to another party without permission from the NAM.