


A0 ORIGINAL

Notes:

1. Do not scale from this drawing. All dimensions are to be checked on site.

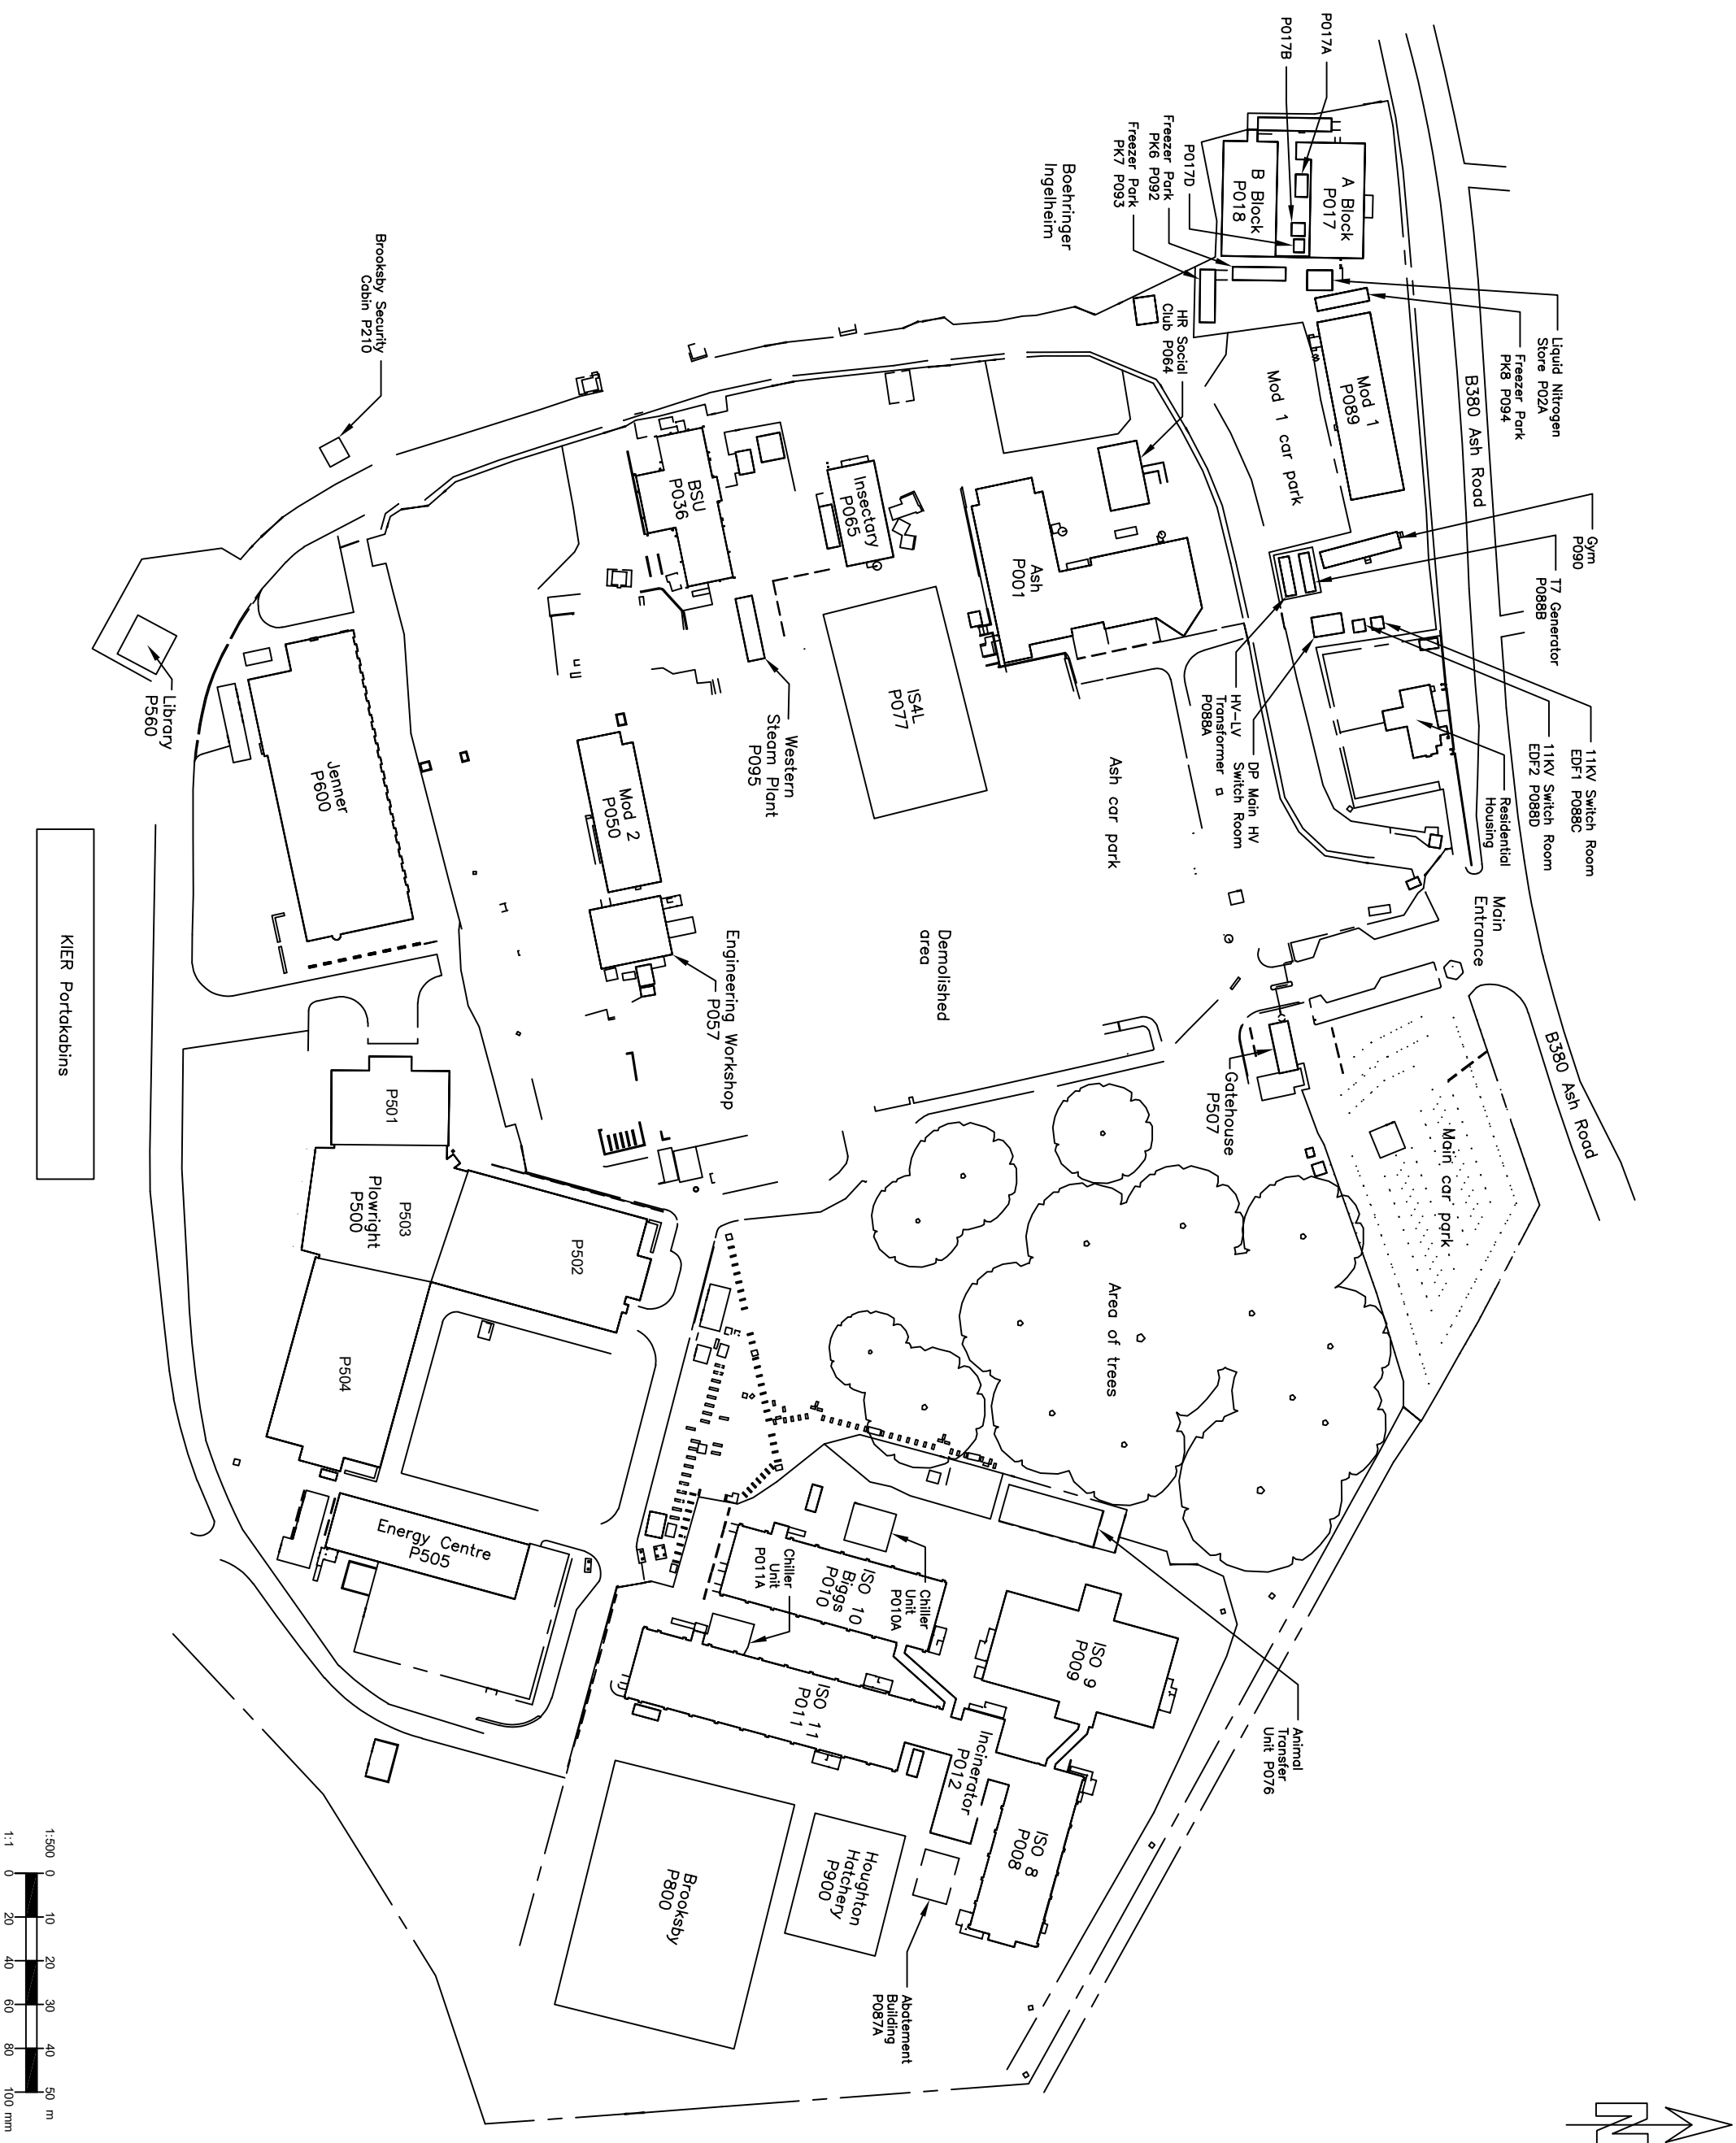

R01	Fist issue	SC	BW	17/12/20
Rev	Description	Drawn by	Checked by	Date



THE PIRBRIGHT INSTITUTE
ASH ROAD, PIRBRIGHT,
SURREY, GU24 0NF

Drawing Title
SITEWIDE LAYOUT
DRAWING OF
THE PIRBRIGHT INSTITUTE

Date	Drawn By	
DECEMBER 2020	S. CLARKE	
Scale	Checked By	
1:500	B. WILLIAMS	
Drawing No		Revision

P000-TPI-XX-XX-LAY-001	R01
------------------------	-----

R01