



**Ground Floor Demolition Plan** 

1:50

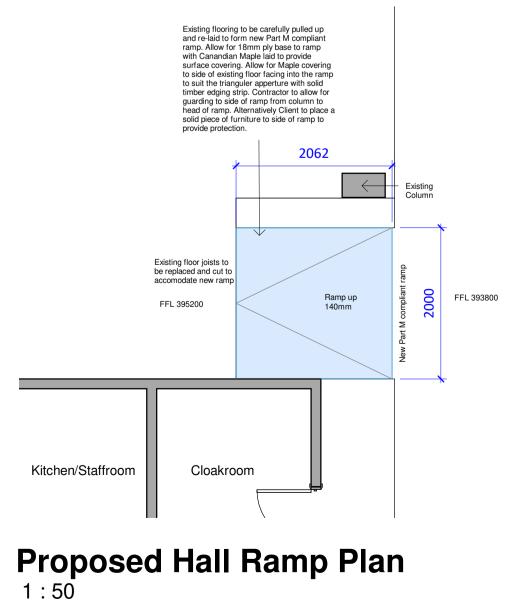

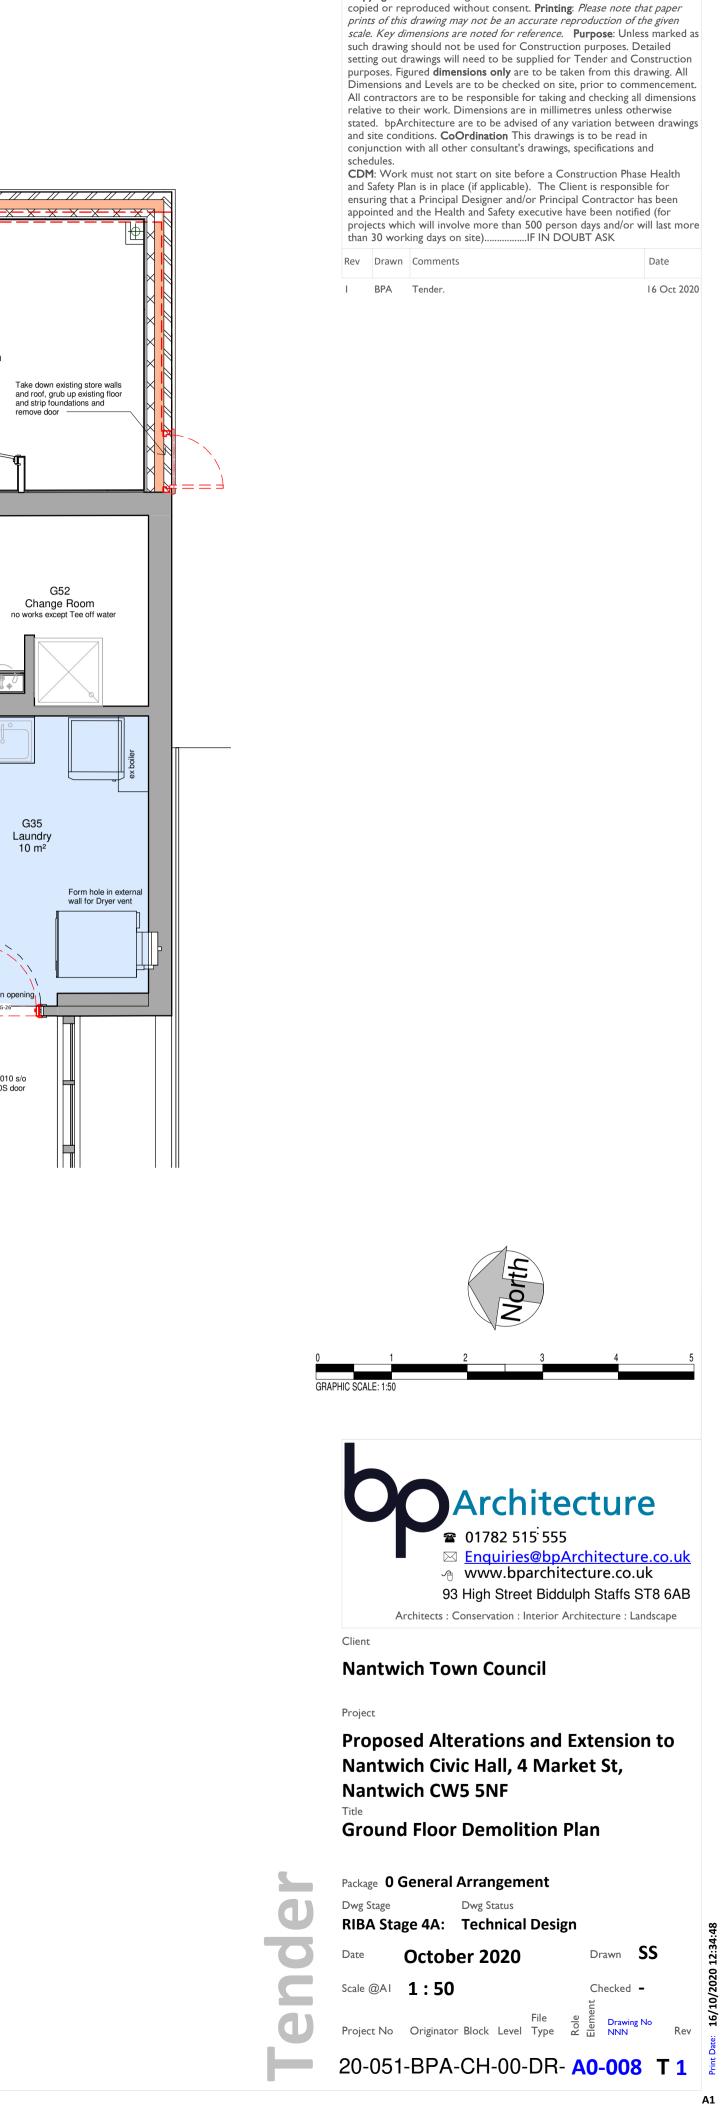

Copyright: of this drawing is vested in the Architect and it must not be