

INVITATION TO TENDER (OPEN PROCEDURE)

FOR

Design and refit retail wall bays at Fleet Air Arm Museum


Annex I - Museum Floor Plan – Showing Shop / Retail Area.

The National Museum of the Royal Navy
HMS Naval Base (PP66)
Portsmouth
PO1 3NH

ISSUE: 001

Table of Contents

Annex I	1
1.1 Floor Plan – Museum First Floor	3

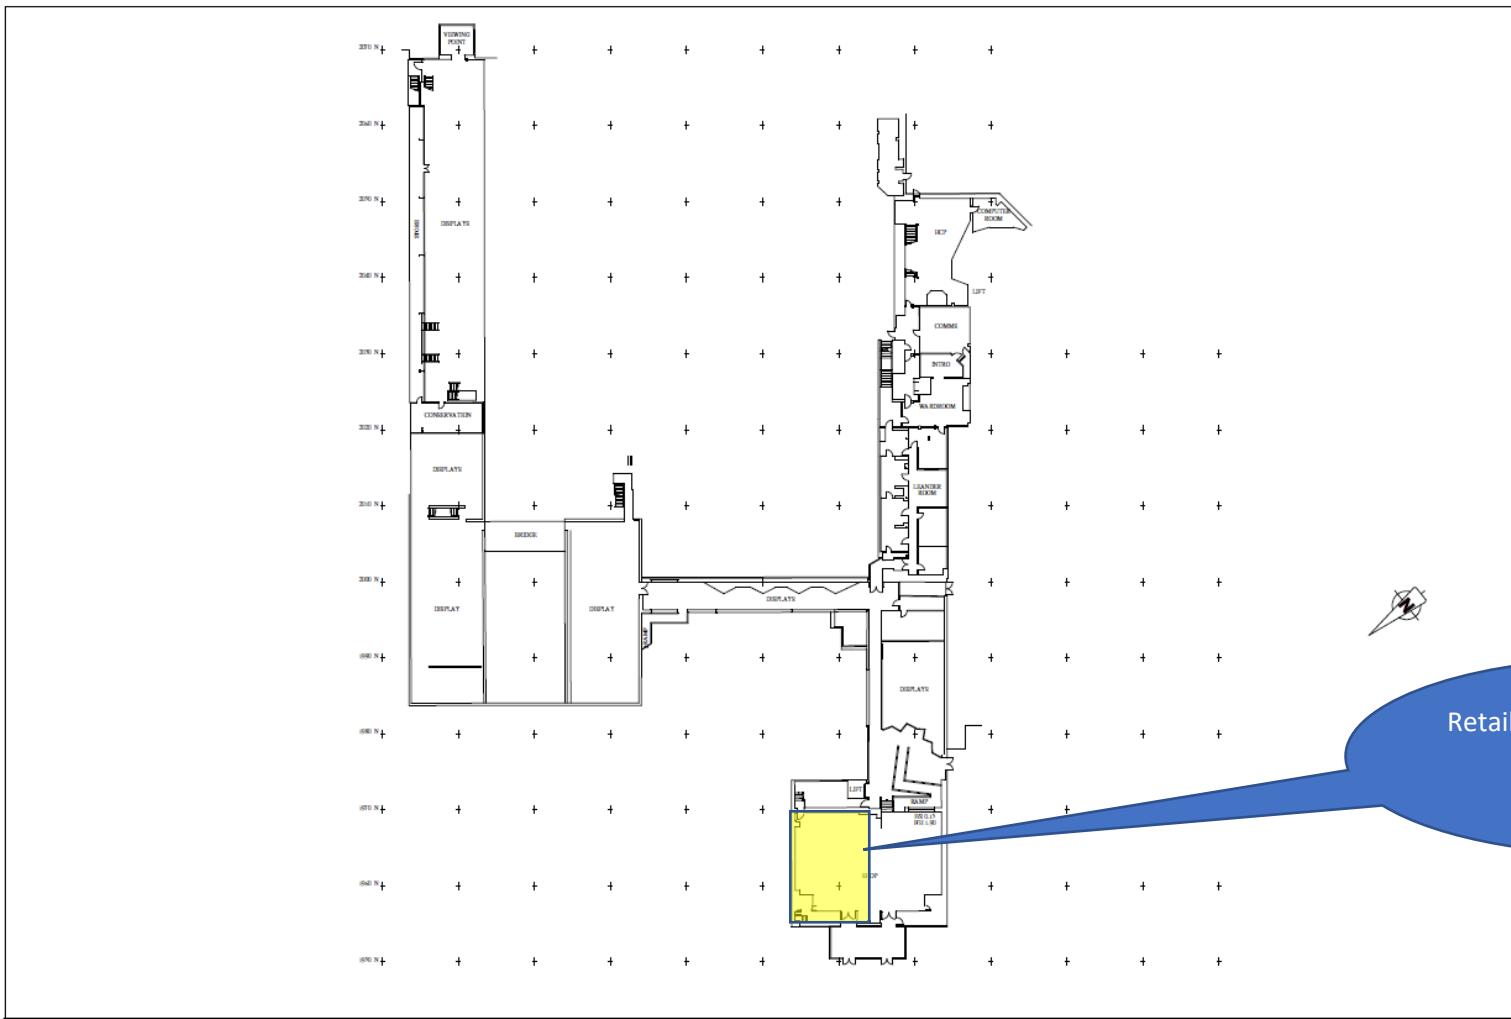

PROJECT TITLE:

Updating Building Survey At : Fleet Air Arm Museum, RNAS Yeovilton, Ilchester, Somerset.



TIMOTHY A.G. BEAN
D.Arch (Hons), Dip.Arch, C.A.S., R.I.B.A.
Chartered Architect

Gwynian House,
Gwynian Road,
Ilminster,
Somerset,
BA19 4EP
(01458) 414055

Existing First Floor Plan	
SCALE:	1:250
DRAWN:	S/2488/2.0
DATED:	July 2017