




**01 SECTION THROUGH STEPS**  
scale 1:10

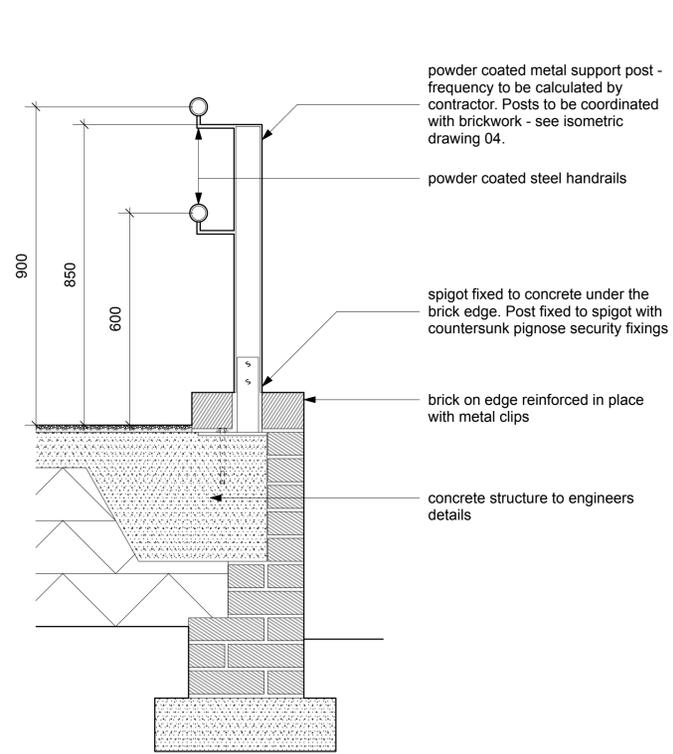


**02 EDGE DETAIL - HANDRAIL**  
scale 1:10

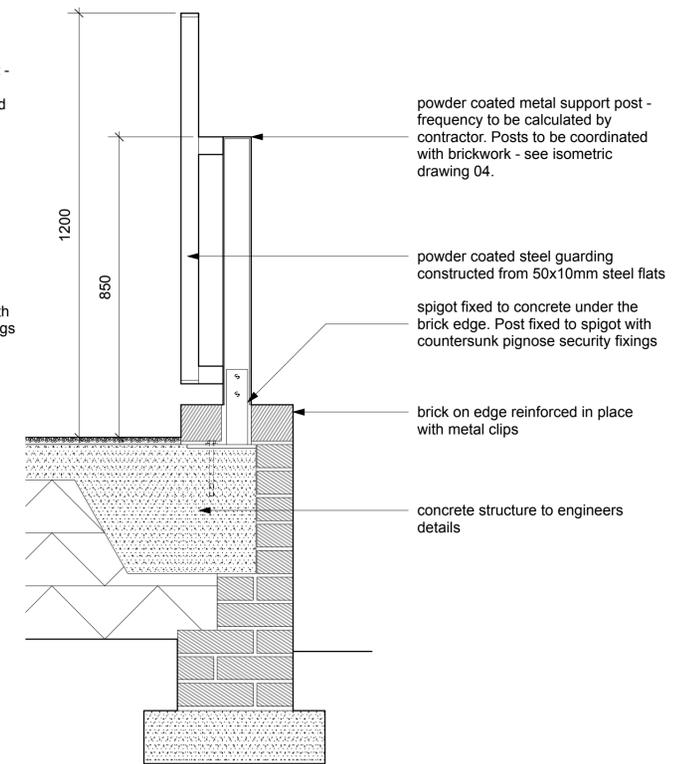

**03 EDGE DETAIL - GUARDING**  
scale 1:10

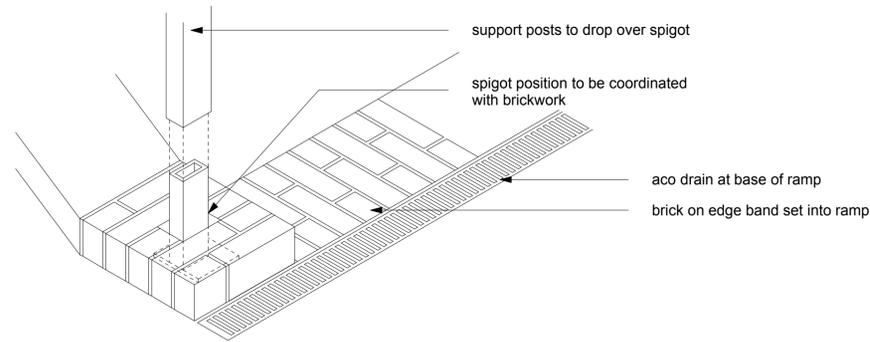

**04 BASE DETAIL OF RAMP**  
scale 1:10 - isometric view

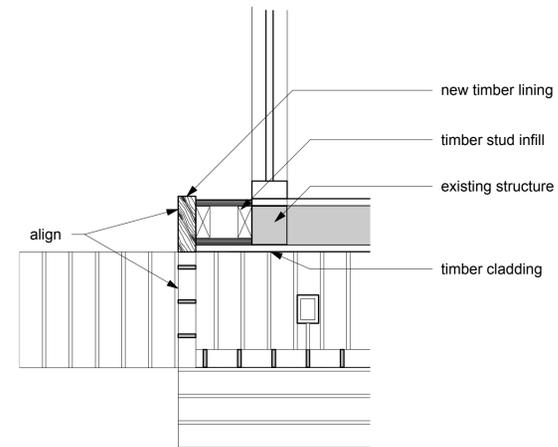

**05 Jamb Detail around new opening**  
scale 1:10

**notes**

Do not scale.  
All dimensions to be checked on site and verified with the architect prior to construction.  
Any discrepancies or uncertainties regarding this drawing to be discussed with the architect prior to construction.  
Copyright © Theis and Khan Architects Ltd. All rights reserved

**key**



**revision notes**

changes since previous issue:

-

**tender**

revision	date	comment
T1	20.12.18	issued for comment
T2	11.12.18	issued for tender

**THEIS + KHAN**

11-13 Lonsdale Gardens  
Tunbridge Wells  
Kent TN11 1NU  
+44 (0)1892 518094  
mail@theisandkhan.com  
www.theisandkhan.com

project

bat and ball centre, sevenoaks

drawing

ramp - details  
proposed

scale  
1:10@A1

date  
September 2018

job number

1115

drawing number

0\_400

revision

T2