


- Notes:**
- REFER TO WORKS SPECIFICATION FOR FURTHER DETAILS.
  - THE CONTRACTOR IS TO FAMILIARISE AND ALLOW FOR ANY REQUIREMENTS IN THE ENVIRONMENTAL DOCUMENTATION.
  - REFER TO THE UTILITY SEARCH AND STATUTORY UNDERTAKERS DRAWING.

**Key:**

 SOIL SAMPLE LOCATION

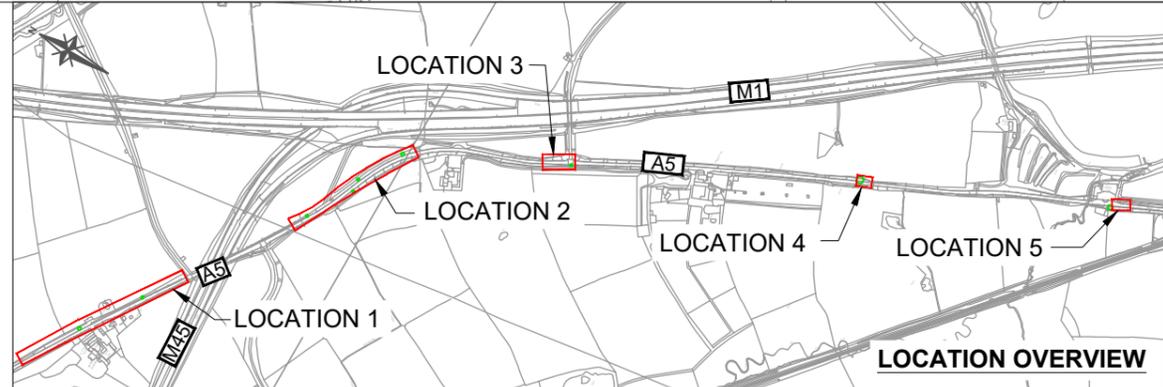

**Area 7**  
 Stirling House  
 Lakeside Court, Osier Drive  
 Sherwood Business Park,  
 Nottingham,  
 NG15 0DS  
 Tel : +44 (0)300 4707500  
 Email : area7enquiries@highwaysengland.co.uk  
 Web : www.highwaysengland.co.uk

C1	LN	CB	CB	18/09/19	ISSUED FOR TENDER
Rev	By	Chk	App	Date	Description
<b>PRELIMINARY</b>					

Project  
**A5 SAFETY SCHEMES SURVEYS**

Drawing No.  
 HE564883 - HE - VGN - (12 Digit Grid Ref)

Drawing  
**A5 KILSBY SURVEYS LAYOUT 2 OF 2 (SOIL SAMPLES)**

Revision  
**C1**

Project Ref  
**564883**

Drawn : LN	Date: 18/09/19
Designed : LN	Date: 18/09/19
Checked : CB	Date: 18/09/19
Approved : ET	Date: 18/09/19
Drawing Scale: 1:1000	
Sheet Size A3	