


KEY

- New-build partitions/cladding
3.1m height (by setworks contractor)
- Graphic
(by setworks contractor)
- Setworks by Museum
- Barriers by Museum

- Sound-absorbing panels
(by setworks contractor)
- Projection panels
(by setworks contractor)
- Weapons section artworks
installed by Museum

Rev:	Reason for issue:	Date:	Issue to:
------	-------------------	-------	-----------

For tender

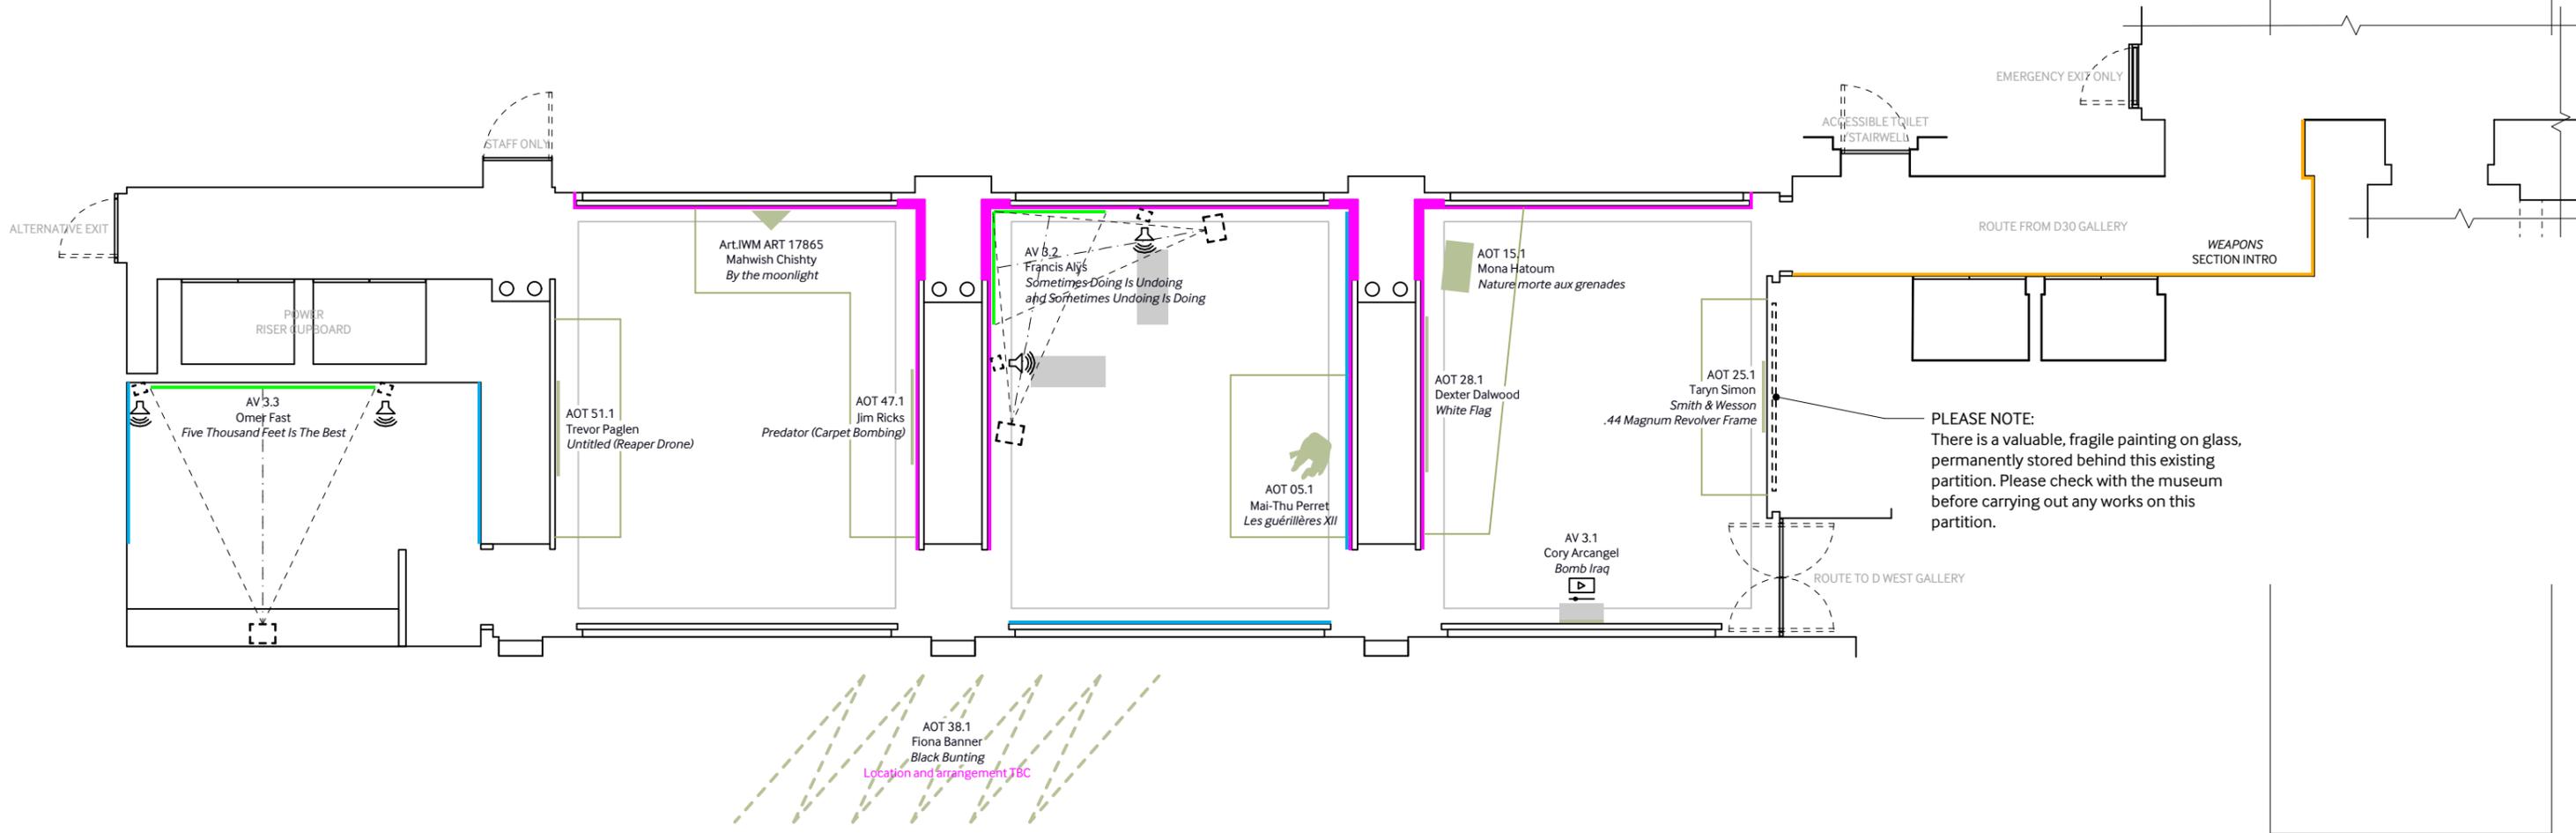

PLEASE NOTE:
There is a valuable, fragile painting on glass, permanently stored behind this existing partition. Please check with the museum before carrying out any works on this partition.

- Notes:**
1. This drawing is not to be used for construction
 2. Drawings not to be scaled
 3. All dimensions to be checked on site
 4. All construction and shop drawings must be submitted for comment prior to commencement of any work.
 5. Building Regulations to be checked at the time of design and the appropriate internal/external specialists consulted.

Project title: Age of Terror	
	Drawn by: IWM Design Lambeth Road London SE1 6HZ T. 020 7091 3149
Date: 27 June 2017	Project No.: 16-0130
Drawing Title: General arrangement D East	Scale @ A3: 1:100
Drawing No.: 06	Revision:

General arrangement D East Gallery
Scale 1:100