



internal wall elevation A as proposed 1:50

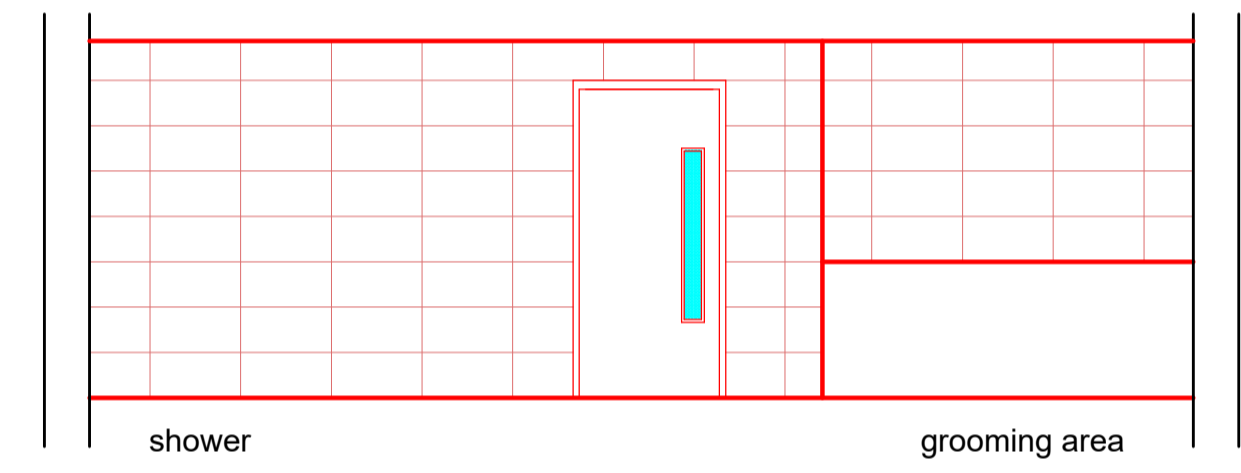

internal wall elevation B as proposed 1:50



internal wall elevation D as proposed 1:50

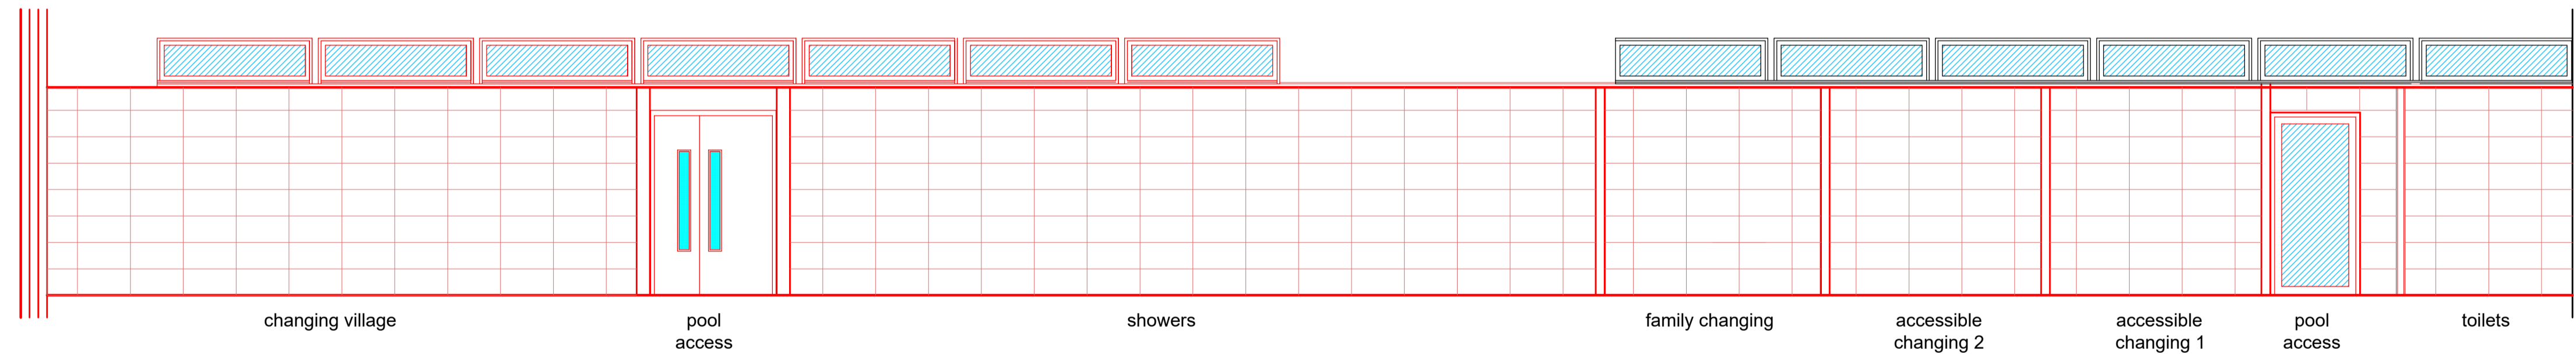

internal wall elevation C as proposed 1:50

revision	date



Status

- Preliminary
- Planning
- Tender
- Construction

client
WARE TOWN COUNCIL
property
WARE PRIORY LIDO, PRIORY STREET
WARE, HERTFORDSHIRE
SG12 0DE
project
PROPOSED EXTENSION AND REFURBISHMENT

drawing
INTERNAL WALL ELEVATIONS
AS PROPOSED

scale	date
1:50 @ A1	02-10-24
drawn	checked
CRD	SR
drawing no.	revision

WTC_003-12



13 Ducketts Wharf
South Street
Bishop's Stortford
Hertfordshire CM23 3AR
Tel: 01279 653386
Web: www.iconbc.co.uk