


A1
 GIA grnd 86.6 m²
 GIA mezz 51.5 m²
 TOTAL GIA 138.1 m²


A2
 GIA grnd 77.9 m²
 GIA mezz 44.5 m²
 TOTAL GIA 122.4m²

GROUND FLOOR

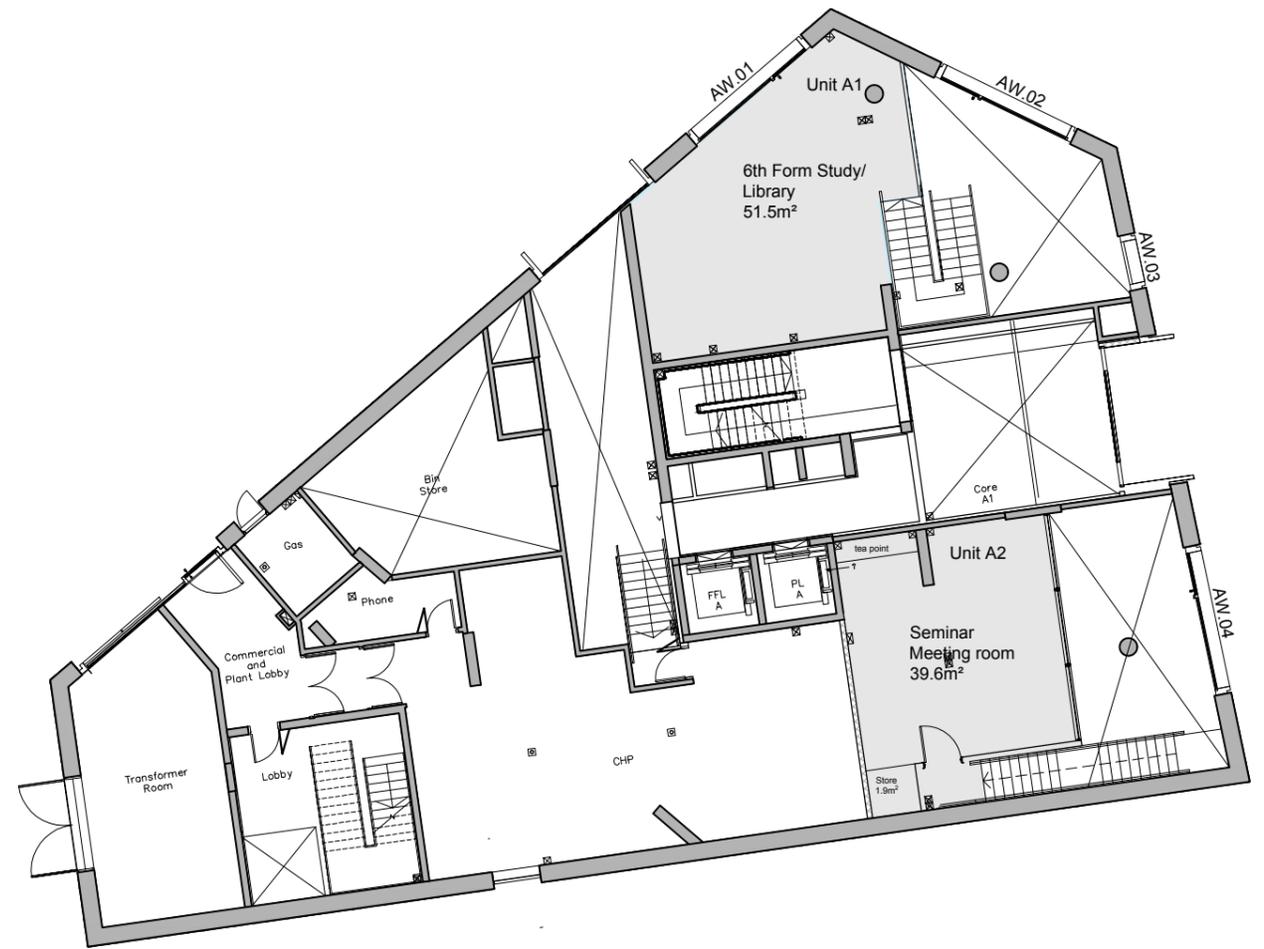

(Mezzanine FFL 2800mm above GF FFL)

PROPOSED MEZZANINE FLOOR

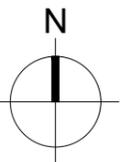


NOTES

1. cad info : file: 715/current/12 series/ Block A options layout name: A exist plot style: RSS standard
2. This drawing is not to be scaled. Use figured dimensions only. Detailed site survey to be carried out to establish tolerances. Figured dimensions are in mm. All dimensions shall be verified on site before proceeding with the work. The architect shall be notified of any discrepancies.
3. This drawing has been produced for sole use on this project and is not intended for use by any other person or for any other purpose. © Copyright RSS (U.K.)
- 4.

REVISIONS

rev	date	description
-	08.12.17	First issue for comment/ approval

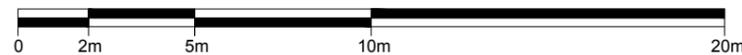

28 NAVIGATION ROAD LONDON E3 3TG
 T: 020 7739 8945
 rss@rssa.co.uk www.rivingtonstreetstudio.co.uk

rivingtonstreetstudio

job title East London Science School

drawing title Block A_unit A1 & A2- Proposed plans

drawn by SH

job no RSS 767

drawing no

SK.05

date Dec 2017

scale 1:200 @ A3

revision

-