


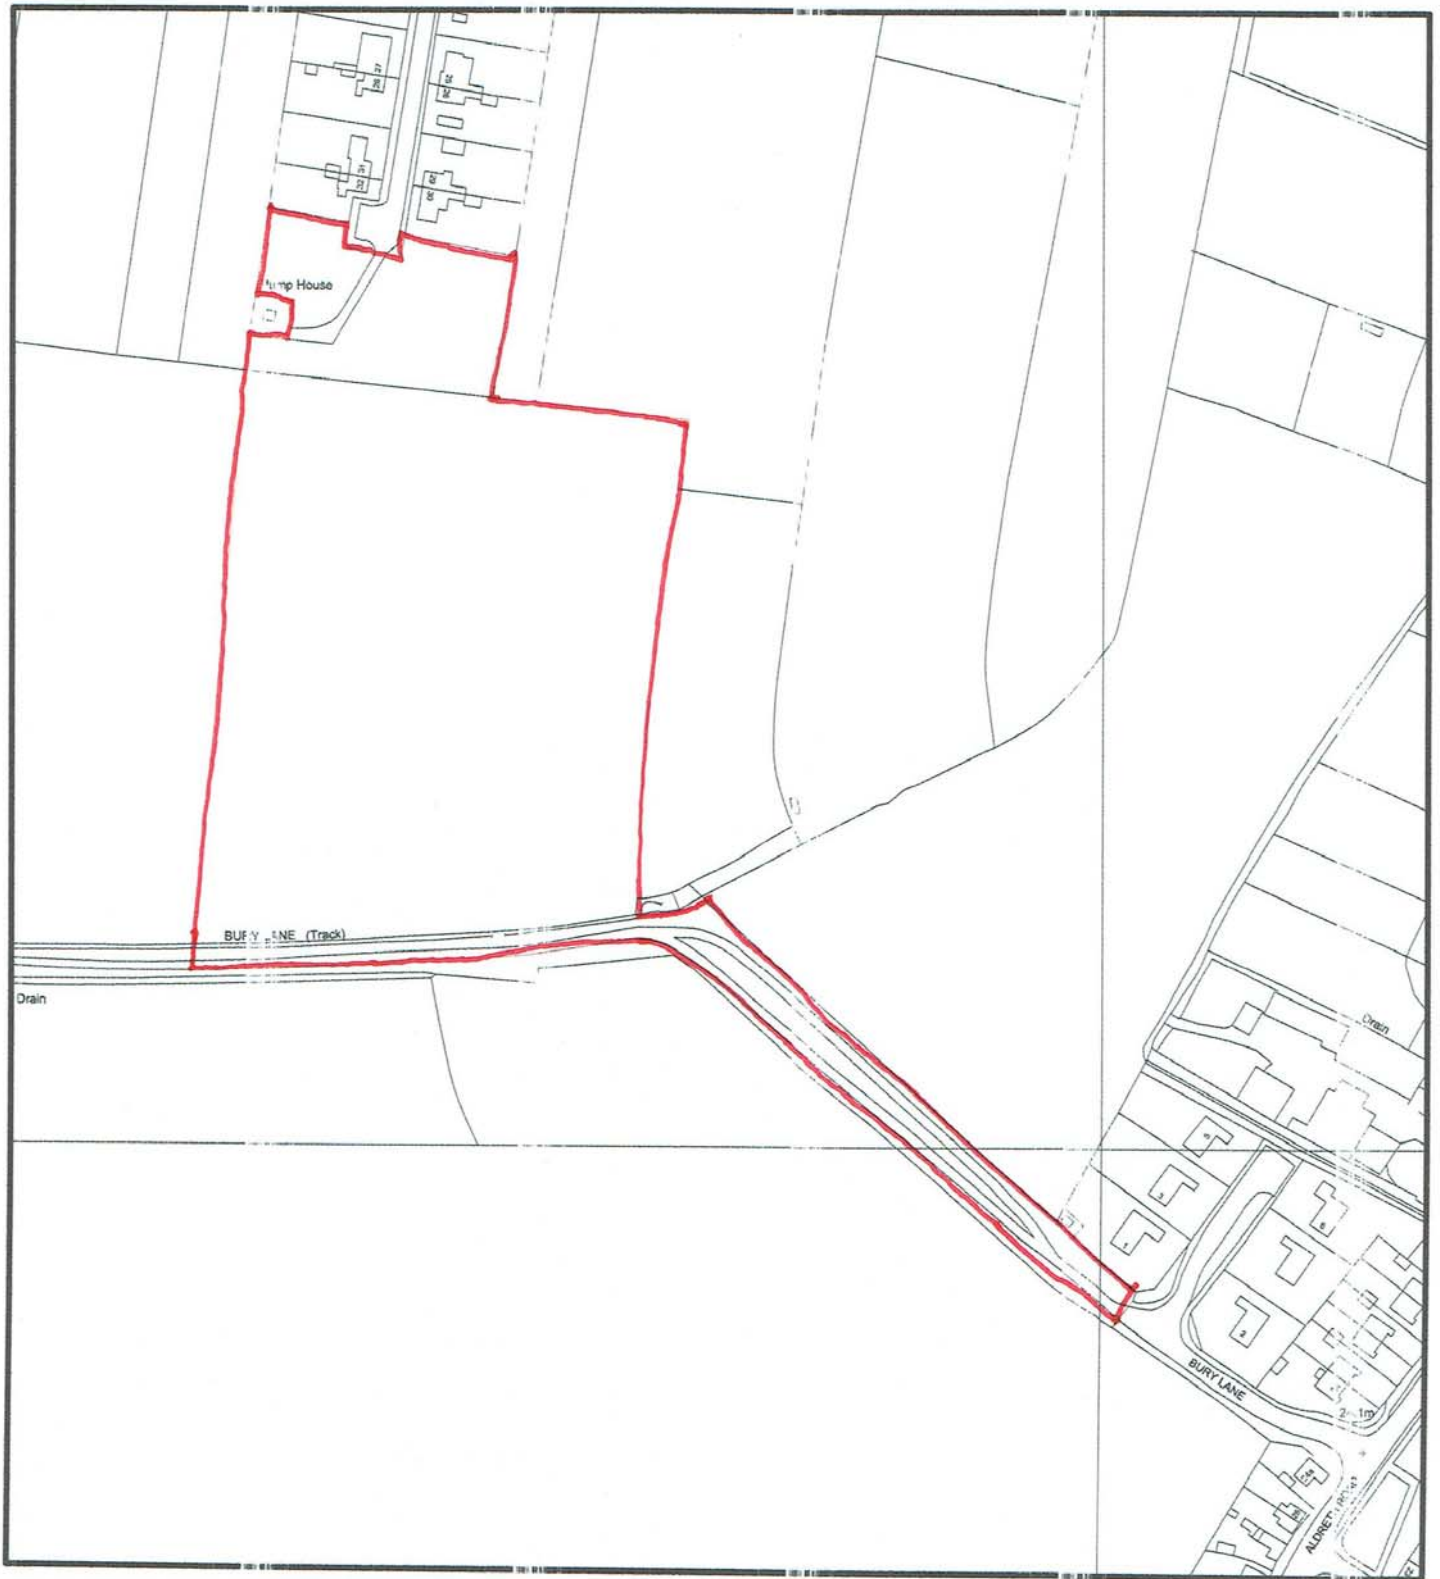

SITE LOCATION PLAN

12500

© Crown Copyright and database rights 2022 OS 100047474.



Project.
PROPOSED SPORTS PAVILION
HADDENHAM PARISH COUNCIL

Subject.
SITE LOCATION PLAN

Scale.
1/2500

Date.
AUG 2022

Drawing No.
705 - SLP01

Paper Size.

A4

Rev.