


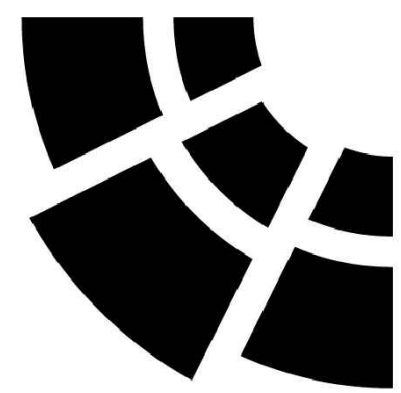


[contact details:]

PH3 BRISTOL STUDIO:
80 STOKES CROFT,
BRISTOL,
BS1 3QY.
t; 0117 911 5458

PH3 LIVERPOOL STUDIO:
78 MOUNT PLEASANT,
LIVERPOOL,
L3 5SL.
t; 0151 909 4282

e; mail@ph3design.co.uk
w; www.ph3design.co.uk

[notes:]

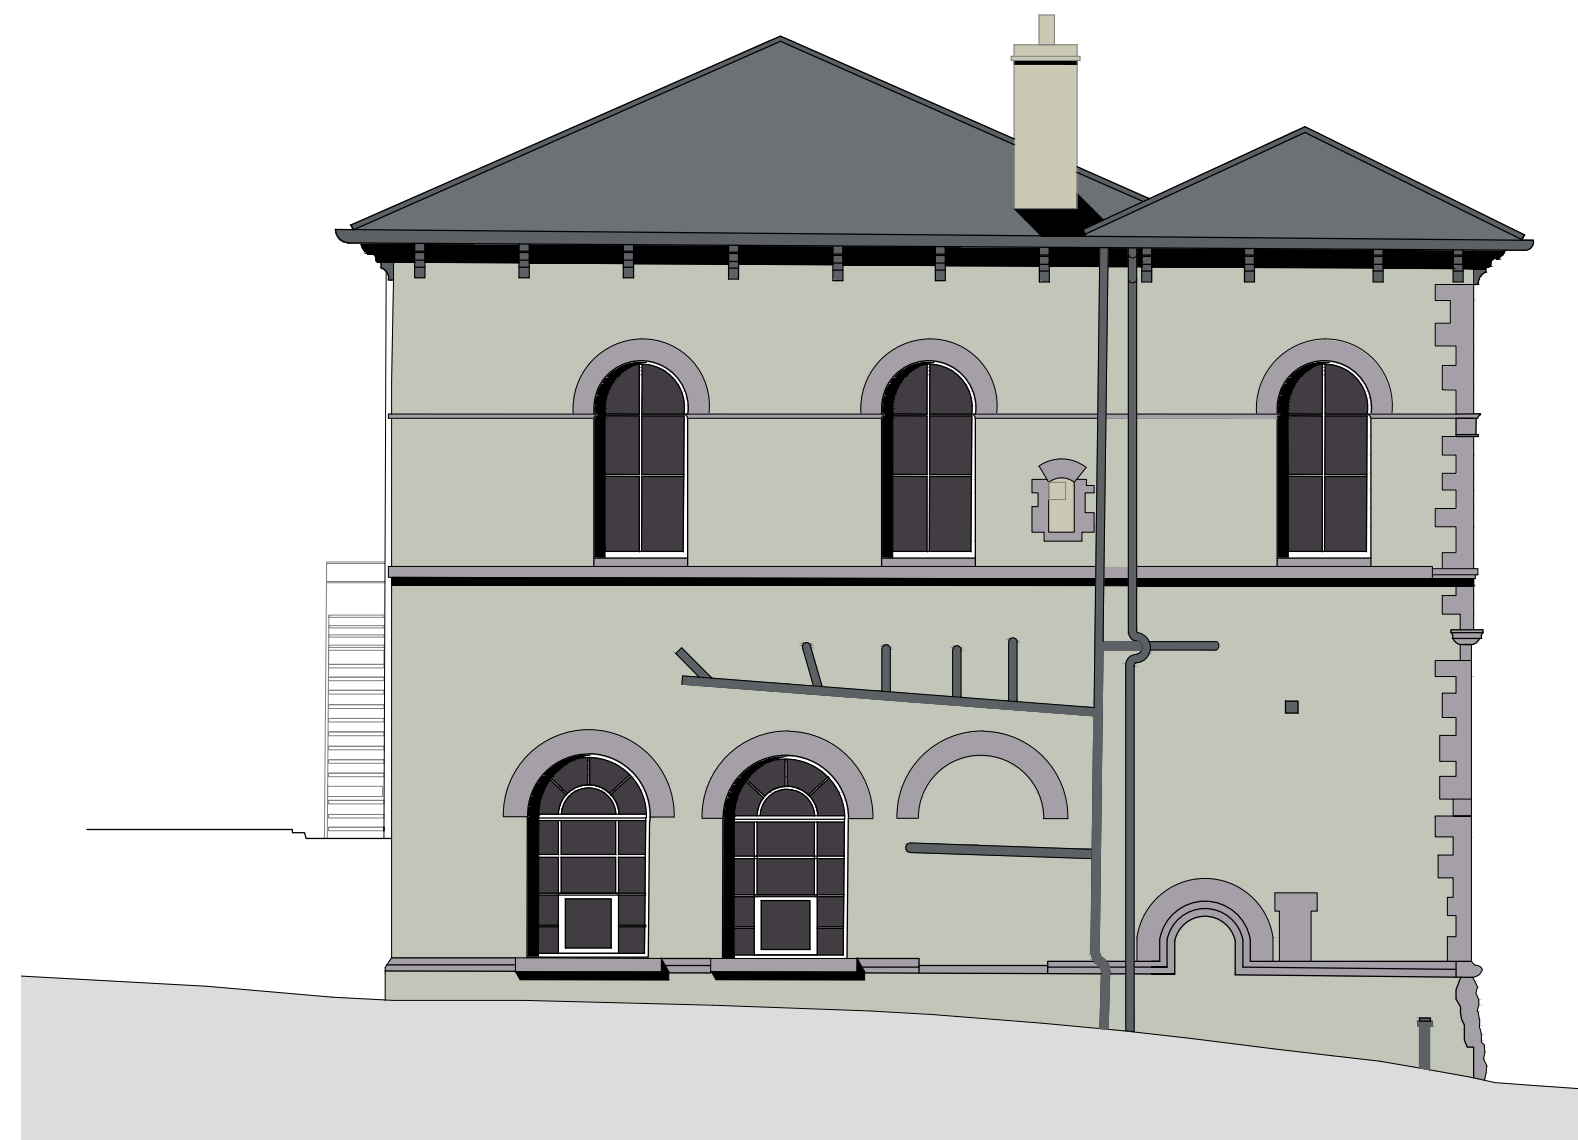

existing side (south east) elevation - scale 1:100



existing rear (south west) elevation - scale 1:100



existing front (north east) elevation - scale 1:100



existing side (north west) elevation - scale 1:100

[project info.]


project title:
PROPOSED EXTENSION AT:
MIDSOMER NORTON TOWN HALL, BA3 2HQ.

drawing title:
EXISTING ELEVATIONS

drawing issue:
DISCUSSION-ONLY/ **PLANNING**/ BUILDING-REGS/ CONSTRUCTION

drawing number:
[ph3_014_001_005]

date:
[17.03.15]

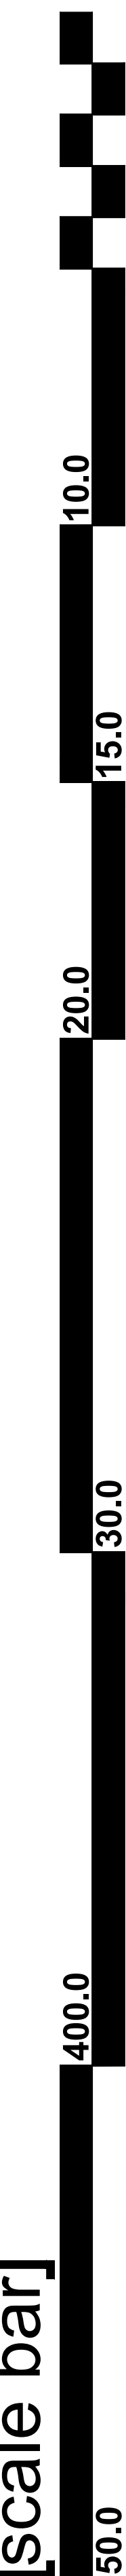

[scale bar]

[scale:]
1:100@a1