
SHRUB END CLINIC, COLCHESTER

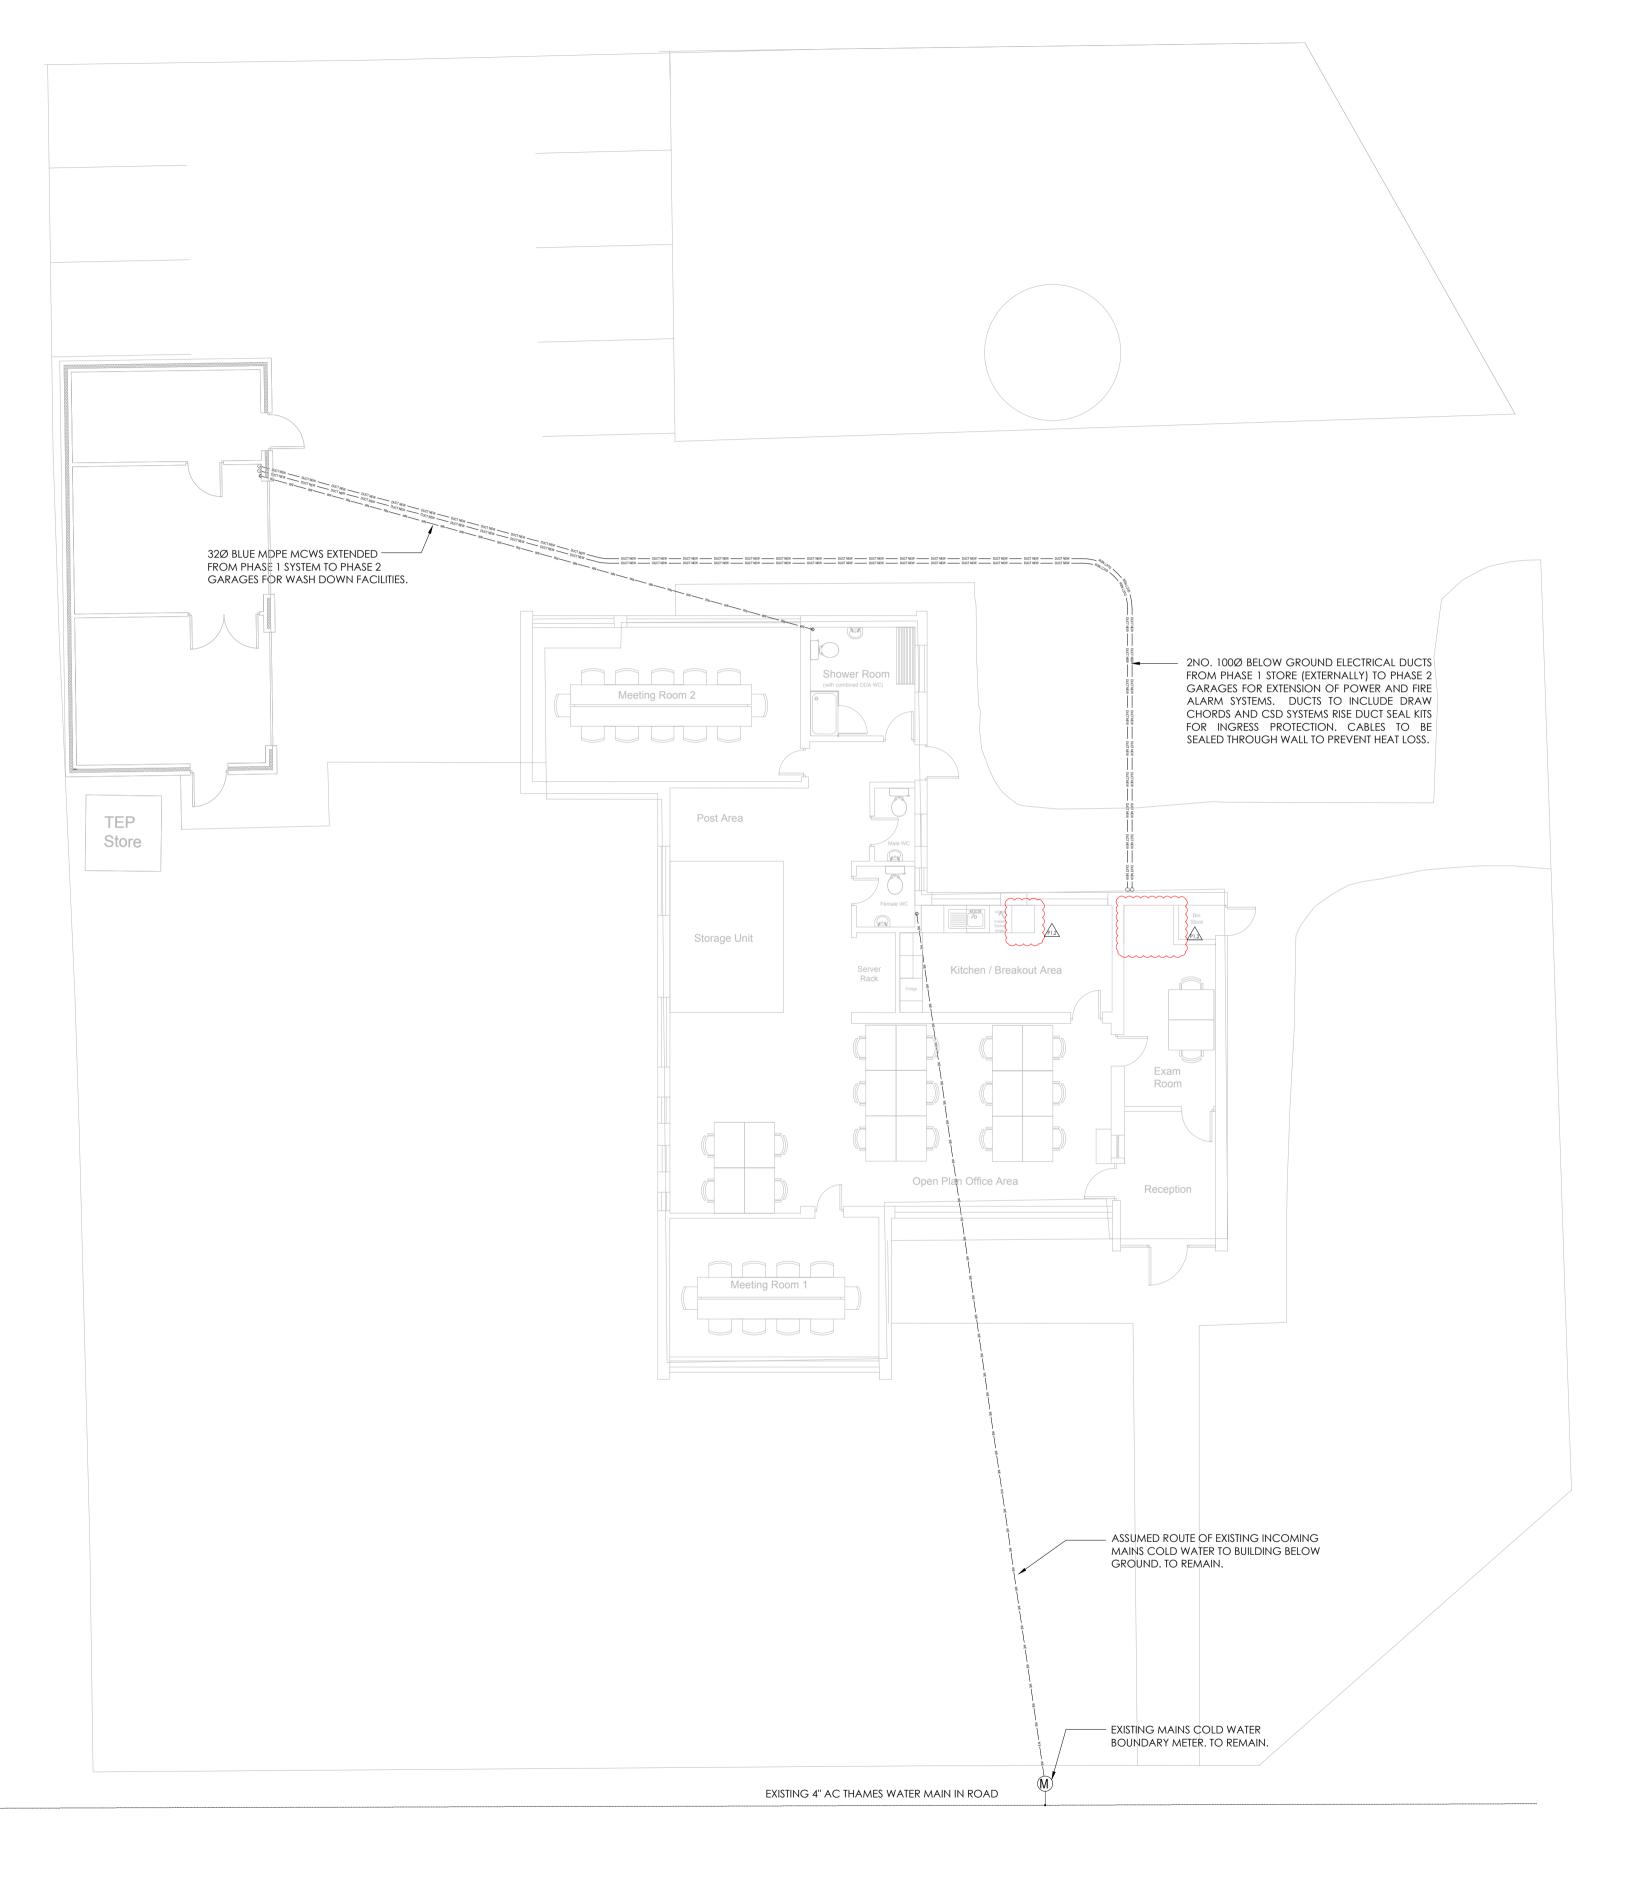

1 EXTERNAL SERVICES LAYOUT Scale: 1:100

PROPOSED EXTERNAL SERVICES LAYOUT

THE DETAILS DEPICTED ON THIS DRAWING ARE THE COPYRIGHT TO CREATE CONSULTING ENGINEERS LTD AND MAY NOT BE REPRODUCED WITHOUT PERMISSION. THIS DRAWING MUST NOT BE RE-ISSUED, LOANED OR COPIED WITHOUT THE CONSENT. ERRORS OMISSIONS AND DISCREPANCIES SHOULD BE REPORTED TO THE ORIGINATOR IMMEDIATELY.

ALL DIMENSIONS TO BE CHECKED BEFORE SITE OR OFF-SITE FABRICATION BY THE CONTRACTOR, HIS SUB-CONTRACTOR OR SUPPLIER.

DO NOT SCALE PLANS - USE FIGURE OR GRID DIMENSIONS WHERE GIVEN.
ANY DEVIATION FROM THE DRAWING IS TO BE REPORTED TO THE
ORIGINATOR IMMEDIATELY.

STRUCTURE, STRUCTURAL MEMBERS & GEOTECHNICAL INVESTIGATIONS ARE TO BE CARRIED OUT & APPROVED BY THE APPOINTED STRUCTURAL ENGINEER. ANY DEVIATIONS TO THESE ELEMENTS ARE TO BE REPORTED TO THE APPOINTED CONSULTANT IMMEDIATELY.

IF IN DOUBT ASK!

NOTES:



IN ADDITION TO THE HAZARDS / RISKS NORMALLY ASSOCIATED WITH THE TYPES OF WORK DETAILED ON THIS DRAWING, THE FOLLOWING DESIGNERS RESIDUAL HAZARDS HAVE BEEN IDENTIFIED AND SHOULD BE ADDRESSED/MANAGED BY THE CONTRACTOR. ANY HAZARDS THAT CANNOT BE ADDRESSED AND REMOVED SHALL BE CARRIED FORWARD AS PART OF THE HEALTH AND SAFETY HANDOVER DOCUMENTATION.

	<u>HAZARD</u>	DESCRIPTION
1	N/A	N/A
2		

ASSESSMENT AND METHOD STATEMENT.

P1.2 | 28/09/2017 | CHANGES AS PER MCA REQUESTS | NGS | JDB

IT IS ASSUMED THAT ALL WORKS WILL BE CARRIED OUT BY A COMPETENT CONTRACTOR WORKING, WHERE APPROPRIATE, TO AN APPROVED RISK

REV DATE DESCRIPTION DRAWN CHECKED

MARITIME & COASTGUARD AGENCY

SHRUB END CLINIC
ICENI WAY
COLCHESTER

DRAWING TITLE
PROPOSED
EXTERNAL SERVICES LAYOUT
SHEET 01 OF 01

DATE DESIGNED DRAWN CHECKED SCALE(S)

08/08/2017 NGS SP JDB 1:100@A1



NORWICH LONDON CHELMSFORD GLASGOW

15 PRINCES STREET,
NORWICH,
NORFOLK, NR3 1AF,
TEL: 01603 877010

FOR TENDER

PROJ ORIG ZONE LEVEL TYPE ROLE CLASS PRESEN. NUMBER STATUS REVISION

1321 CCE 00 GF DR E 70 P 1101 D2 P1.2