


© 2015 This drawing is copyright of Mitchell + Proctor and must not be copied or reproduced without prior written approval of Mitchell + Proctor. All rights reserved.

**NOTES:**  
 All works to be carried out in accordance with the current Building Regulations, British Standards and Codes of Practice and to the satisfaction of the Local Authority Building Inspector.  
 All dimensions are to be checked on site prior to the commencement of any works. Any discrepancies to be reported **PRIOR** to the commencement of the relevant works.

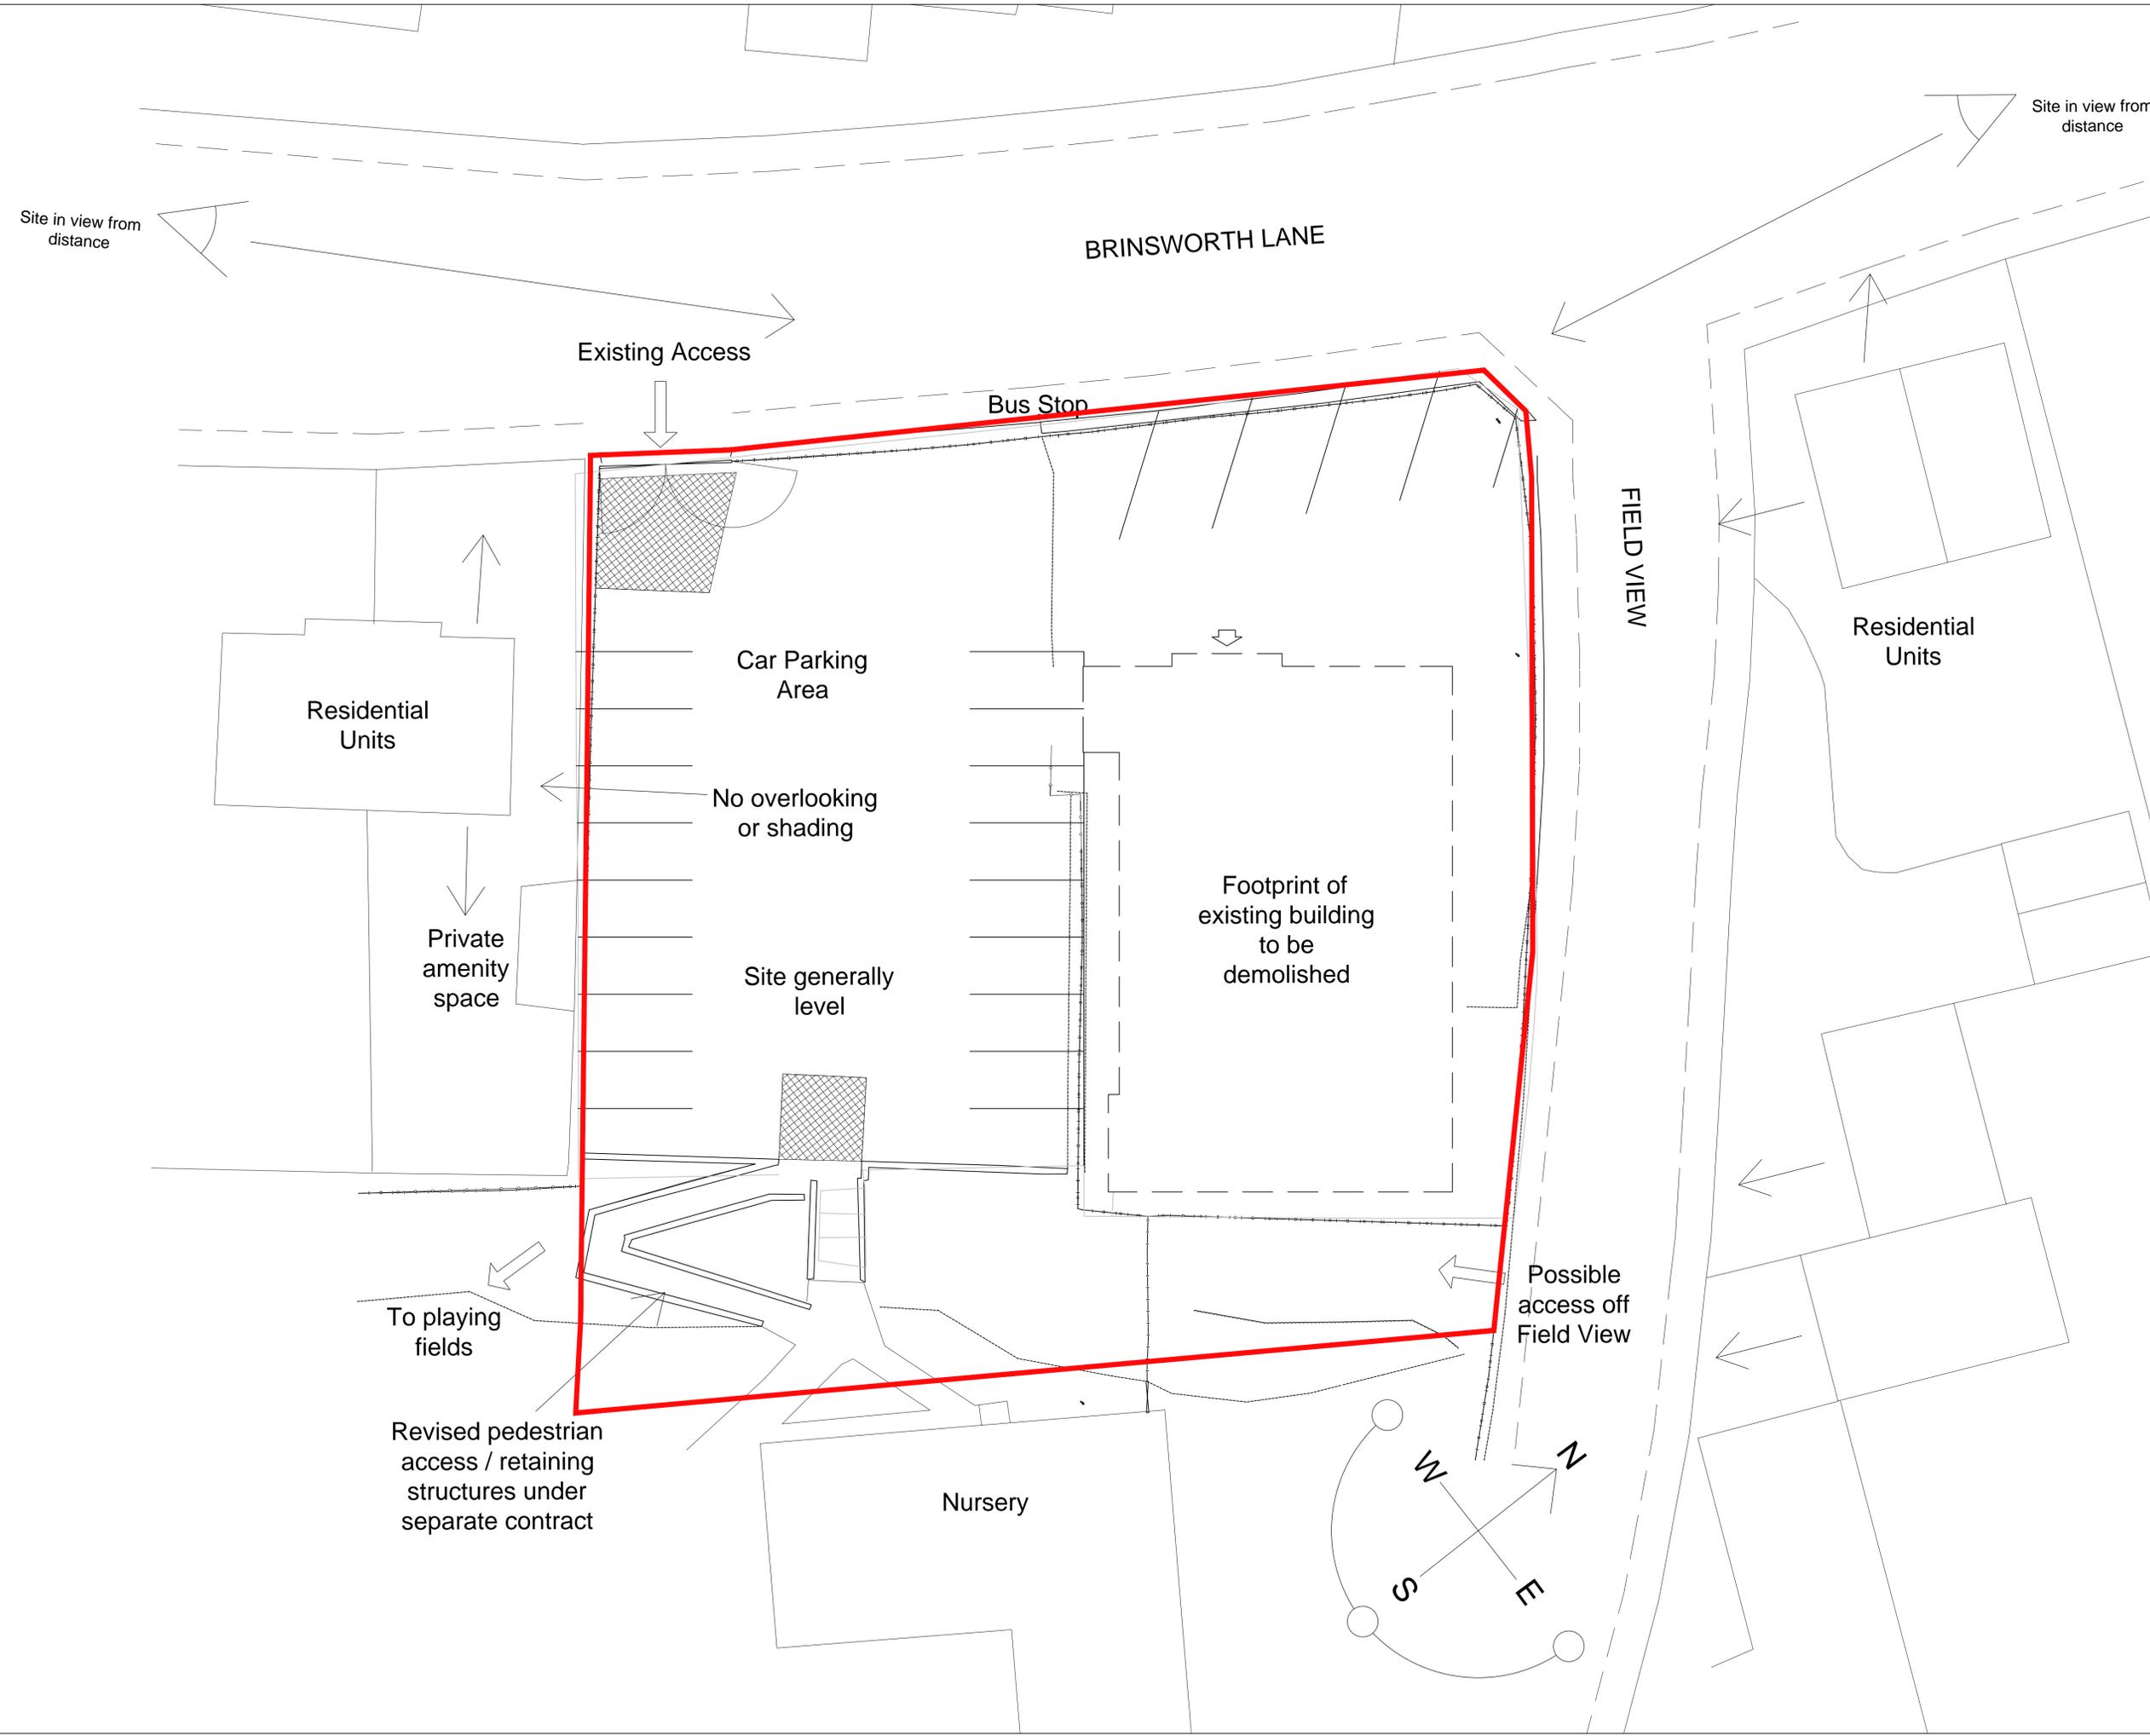

Rev:	Description:	Date:
<b>PLANNING</b>		
<b>MITCHELL + PROCTOR</b> Chartered Architects.  <small>Meadow View (Unit 5),            Peak Gateway Business Park,            Baslow Road,            Chesterfield, S42 7DA,            Tel : 01 246 567 539</small> <small>Email - stephen@mitchellproctor.co.uk</small>		
<b>Client:</b>	BRINSWORTH PARISH COUNCIL	
<b>Project:</b>	BRINSWORTH COMMUNITY CENTRE	
<b>Project Address:</b>	BRINSWORTH LANE BRINSWORTH ROTHERHAM S60 5DG	
<b>Drawing Title:</b>	SITE APPRAISAL	
<b>Scale:</b>	1:50 @ A1	<b>Date:</b> 26 AUGUST 2015
<b>Drawn:</b>	PC	<b>Checked:</b> SKH
<b>Drawing No.:</b>	<b>15-507</b>	