




7 Sectional Elevation ALONG GRID LINE 4
1 : 100

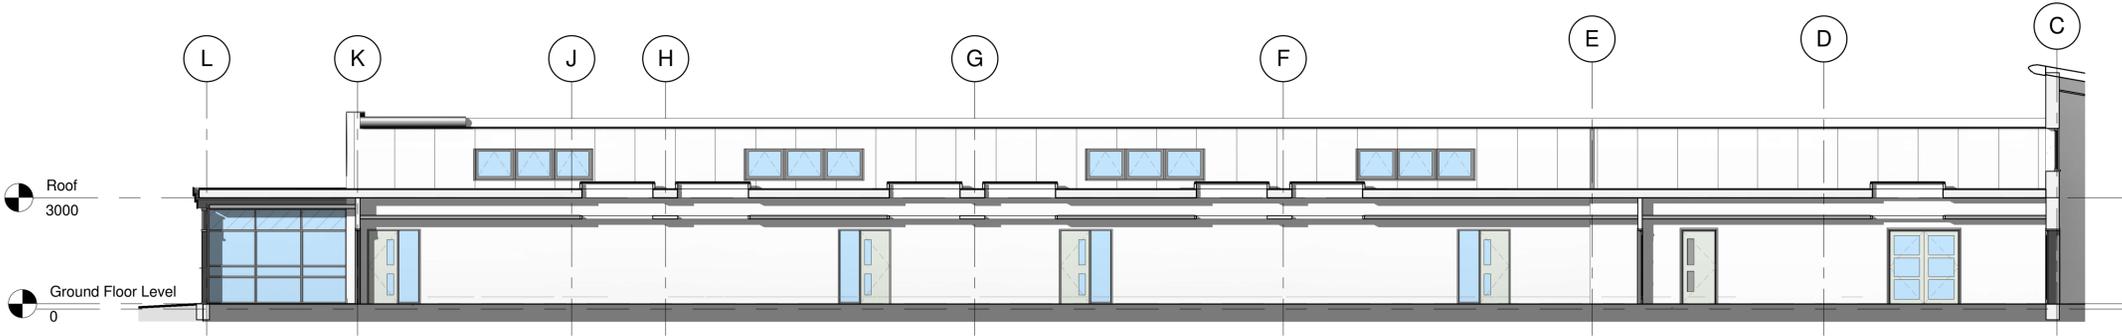


6 Sectional Elevation ALONG GRID LINE 3
1 : 100

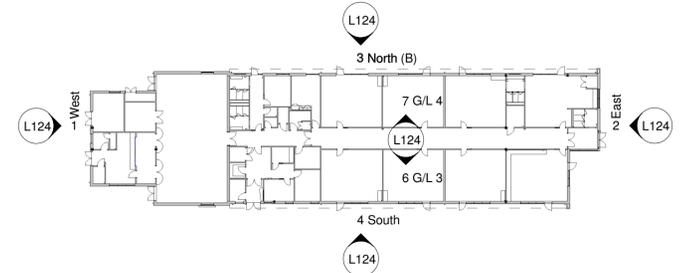

5 Elevation Key
1 : 500

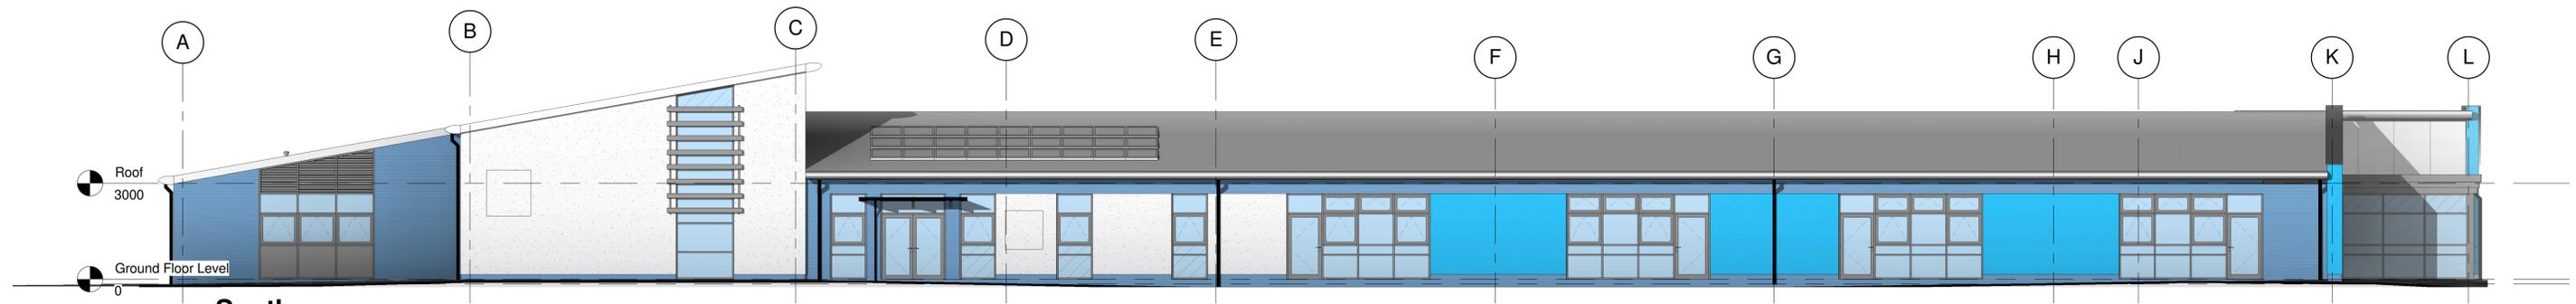


4 South
1 : 100

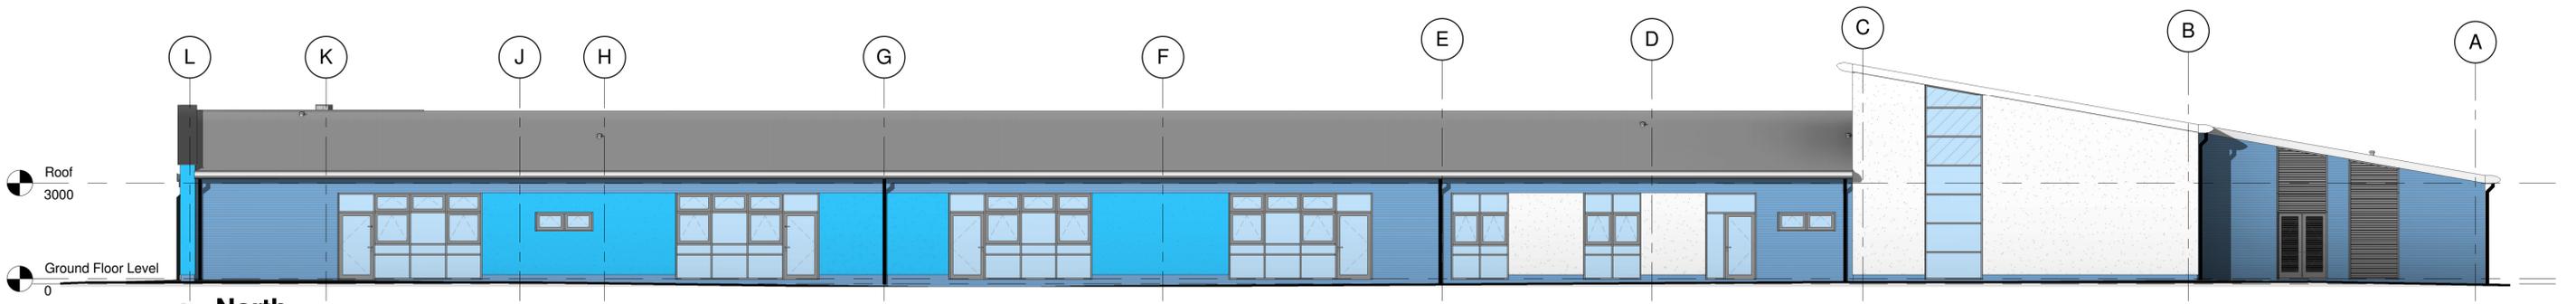

3 North
1 : 100



1 West
1 : 100

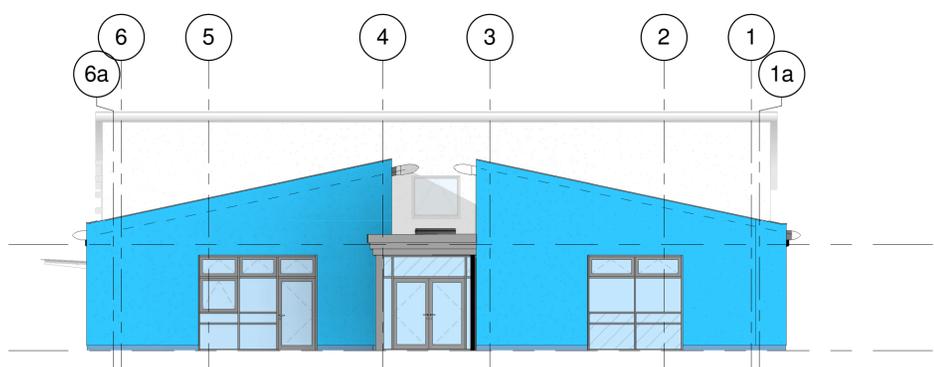

2 East
1 : 100

Rev.	Description	Date
Client EDUCATION FUNDING AGENCY		
Project HUNSLEY PRIMARY SCHOOL		
Drawing Title GENERAL ARRANGEMENT ELEVATIONS		
Drawn by	JAC	Checked by FM Date 03/22/17
Status	WORKING	Scale @ A1 As indicated
Job no.	8636	Dwg no. L124 Rev.
Cassidy+Ashton C+A <small>www.cassidyashton.co.uk</small> Architecture + Building Surveying + Town Planning 7 East Cliff, Preston, Lancashire, PR1 3JE 01772 258 356 10 Hunters Walk, Canal Street, Chester, CH1 4EB 01244 402 900		