


NOTES:  
**Do not scale dimensions.**  
**If in doubt, please ask!**

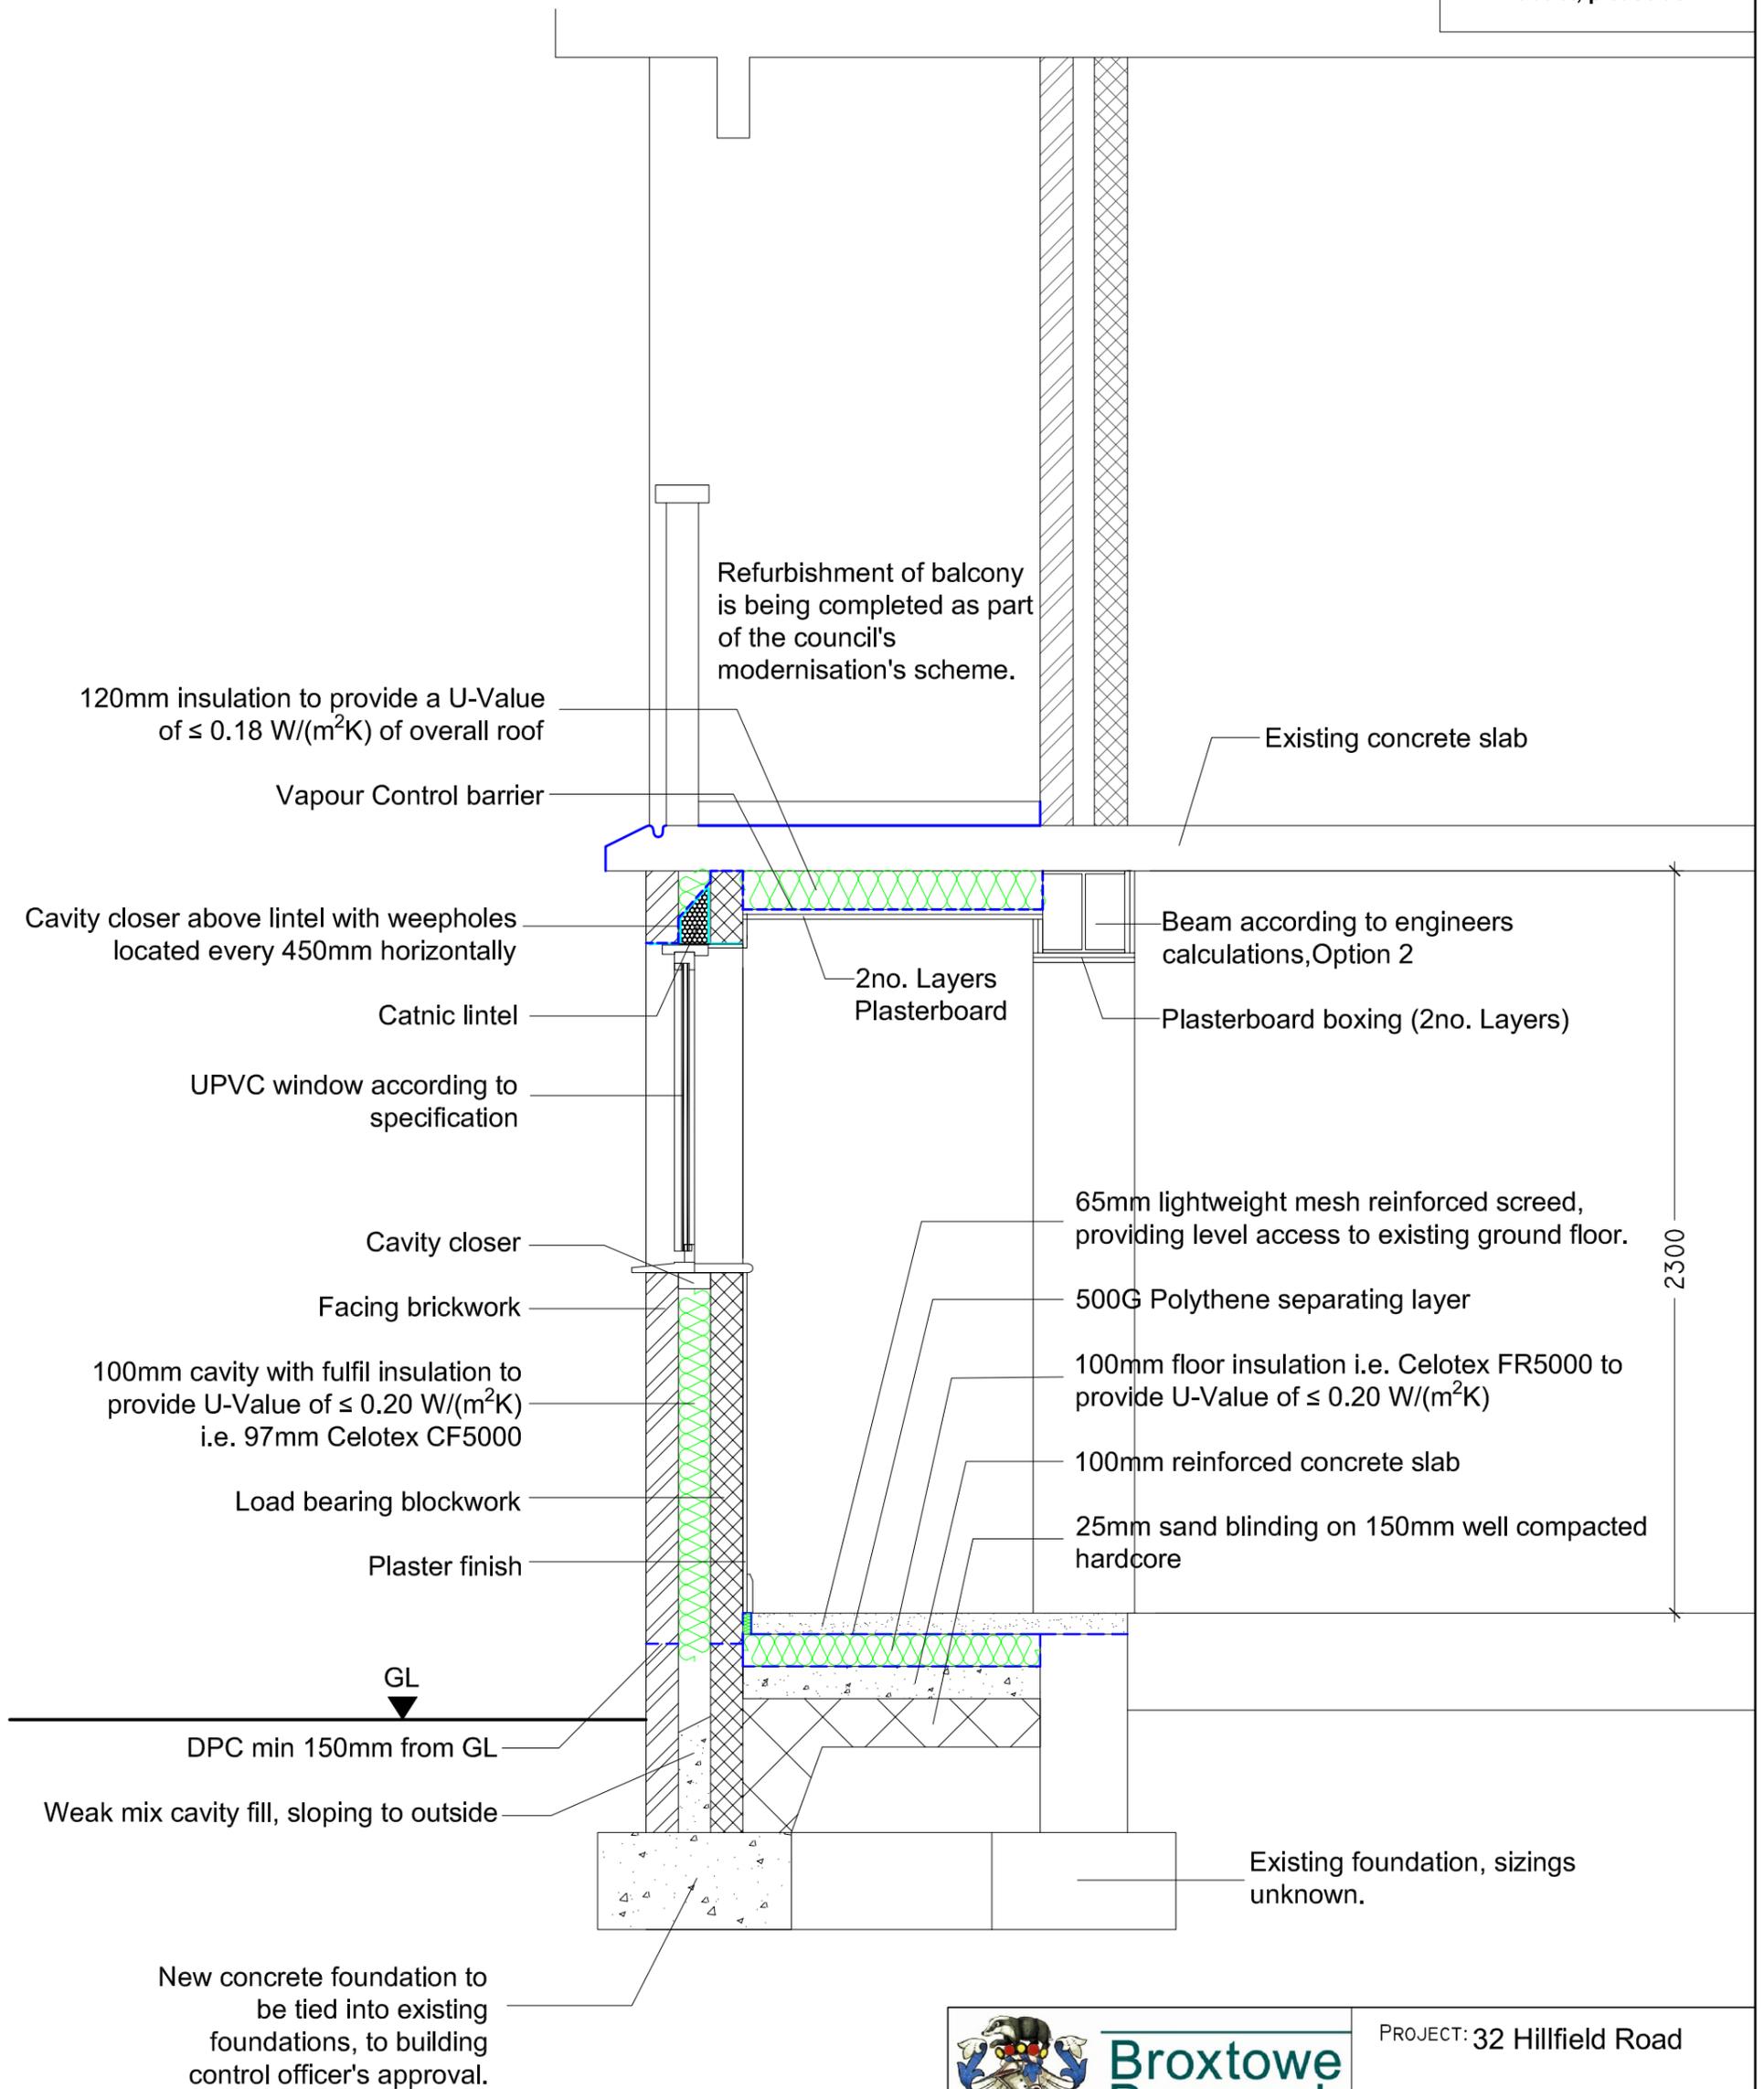

Directorate of Housing, Leisure & Property Services  
 Council Offices  
 Foster Avenue  
 Beeston  
 Nottingham  
 NG9 1AB

Tel: (0115) 917 7777  
 Fax: (0115) 917 3600  
 Email: env@broxtowe.gov.uk

PROJECT: 32 Hillfield Road

TITLE: Section A-A

SCALE: 1:20

DATE: 19/11/2018

DRAWN: SG

CHECK: JB

SIZE: A3

DWG No: CW19:003:005