


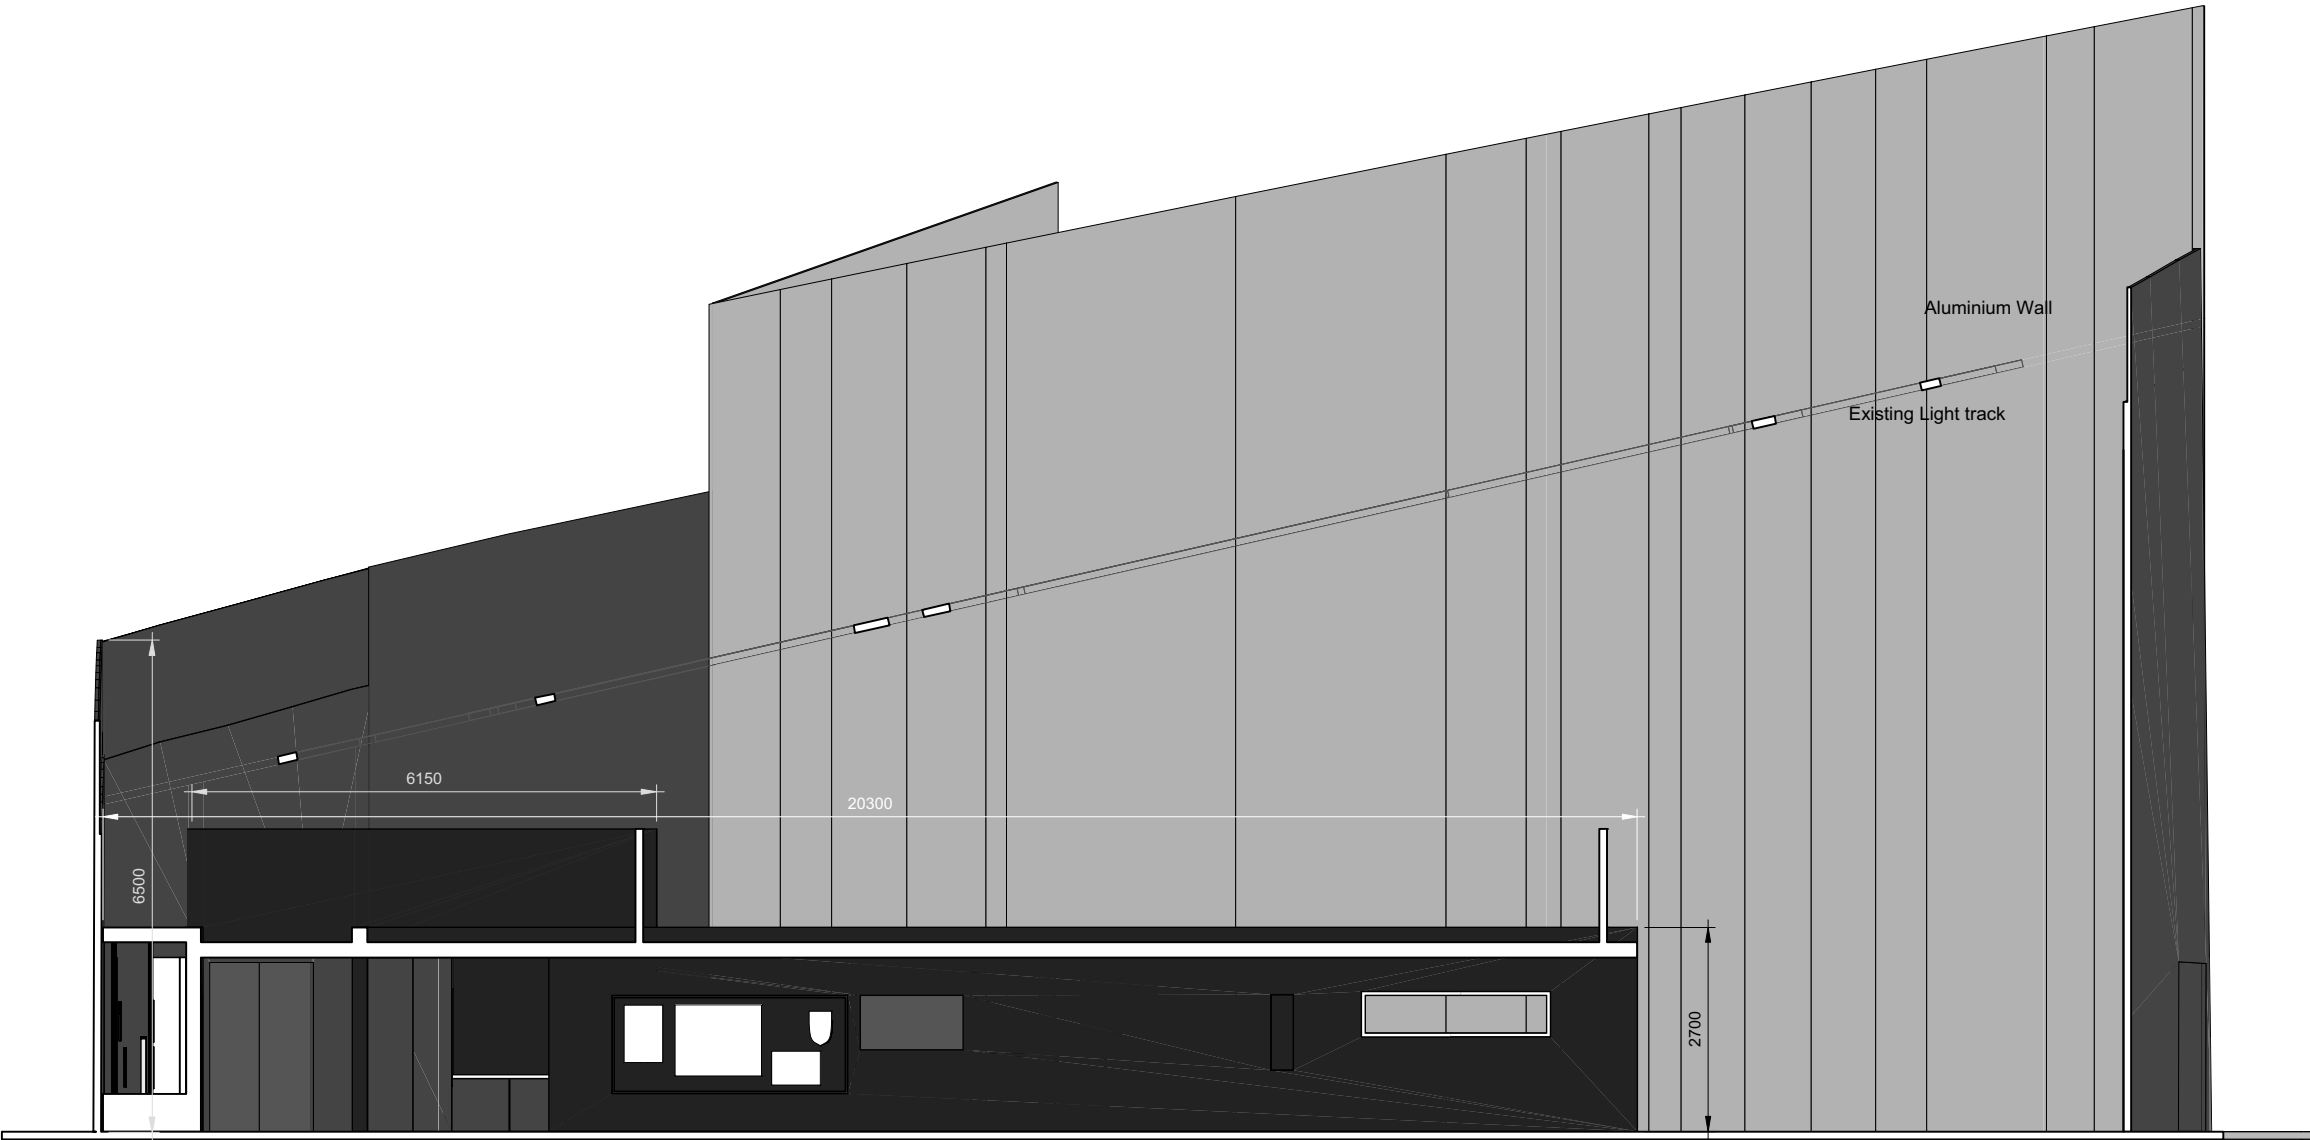

ELEVATION 3-1 Refer to Drawing Series 2500 GA's and Series 3200, 3500 Elevations for further detail



ELEVATION 4-1

General Notes:

1. This drawing is not to be used for construction.

2. Drawings not to be scaled.

3. All dimensions to be checked on site.

4. All construction and shop drawings must be submitted for comment and agreement prior to fabrication.

5. Building Regulations to be checked at the time of design and the appropriate internal and external specialists consulted.

N.B Contractor to carry out Site Survey.

Existing Gallery floor slopes in minimum 2 directions

Existing floor to ceiling height vary dramatically from one end of the Gallery to the other.

All Gallery walls to receive fresh paint with the exception of the Aluminium walls

T1 = Interim Scheme Stage

T1

15-02-18

Tender Issue

Rev:	Date:	Issue Notes:
------	-------	--------------

IWM LONDON

IWM Design
Lambeth Road
London SE1 6HZ
T: 020 7091 3149

Project Name:

IWMN Lest We Forget? SEG

Sheet Title:

Elevation 3-1, 4-1

Scale:	Drawn:	Checked:	Approved:
1:100 @ A3	ANM	MH	CW

Drawing No:

17-0102_IWMN_DR_ED_3201

Status Code:	Date of Origin:	Revision:
D2	12-1-18	T1