


LOCATION PLAN

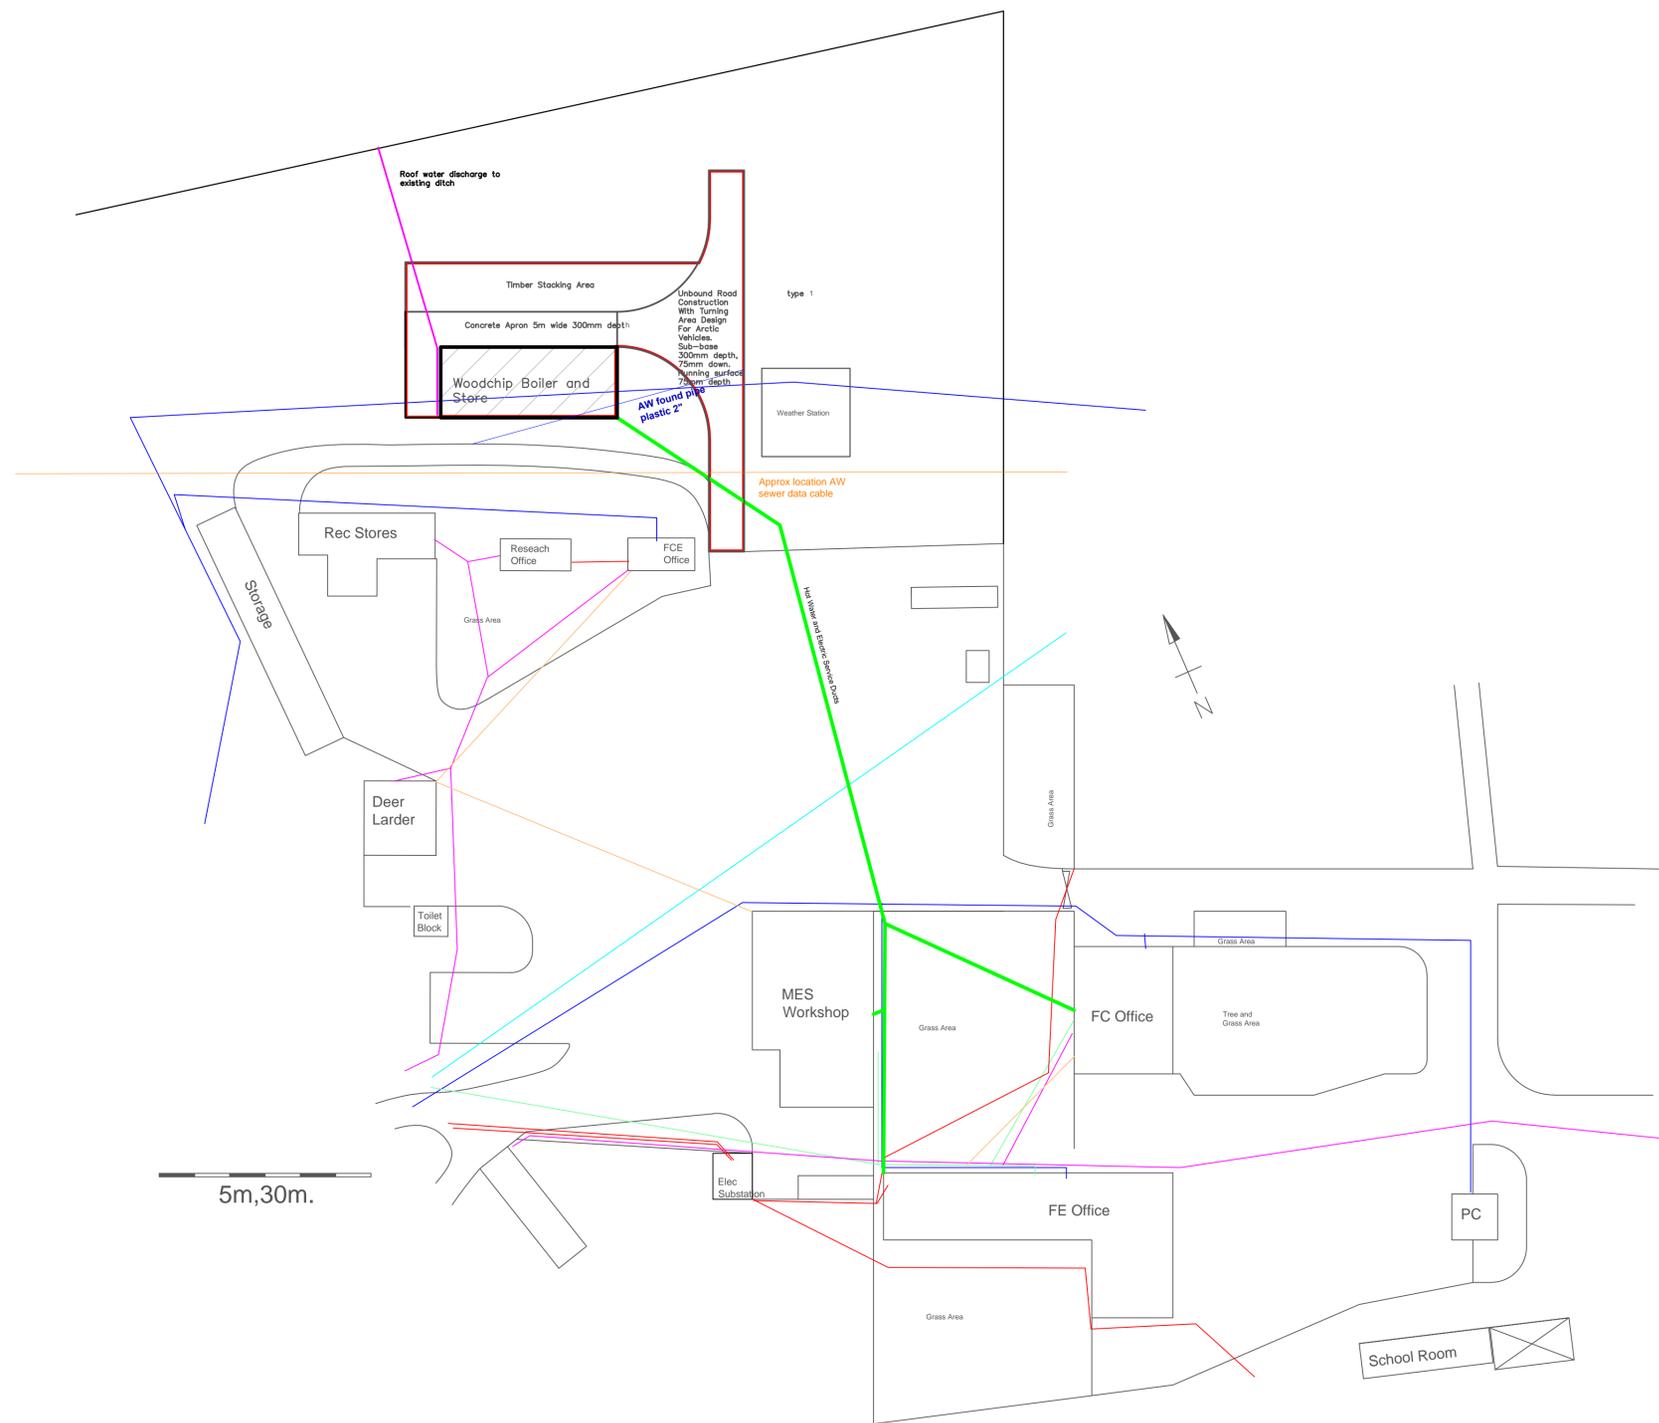

Key

	Hot Water and Electric Service Ducts
	Roof Water Discharge
	

Revision	Date	Changes	Initials
Drawing Status:			

Client: Forestry Commission

FORESTRY CIVIL ENGINEERING

 Greenside
Peebles
EH45 8JA
Tel: 01721 720448
Fax: 01721 723041

 bcia
small text: bria.com.uk forestry awards 2008 WINNER

Job Title: Santon Downham Office/Yard Woodchip Boiler and Store

Drawing Title: Planning Submission

Drawn: Ian Kirkham	Job No: FCE 862/103/09/401	Date: 20 Nov 09
Checked: C Ashley 7 December 09	Scales: 1:500	
Drawing No: FCE 862/103/09/401/034	Revision:	
Plot file:		

Scale 1:500

Note drawing data is taken from aerial photography.