


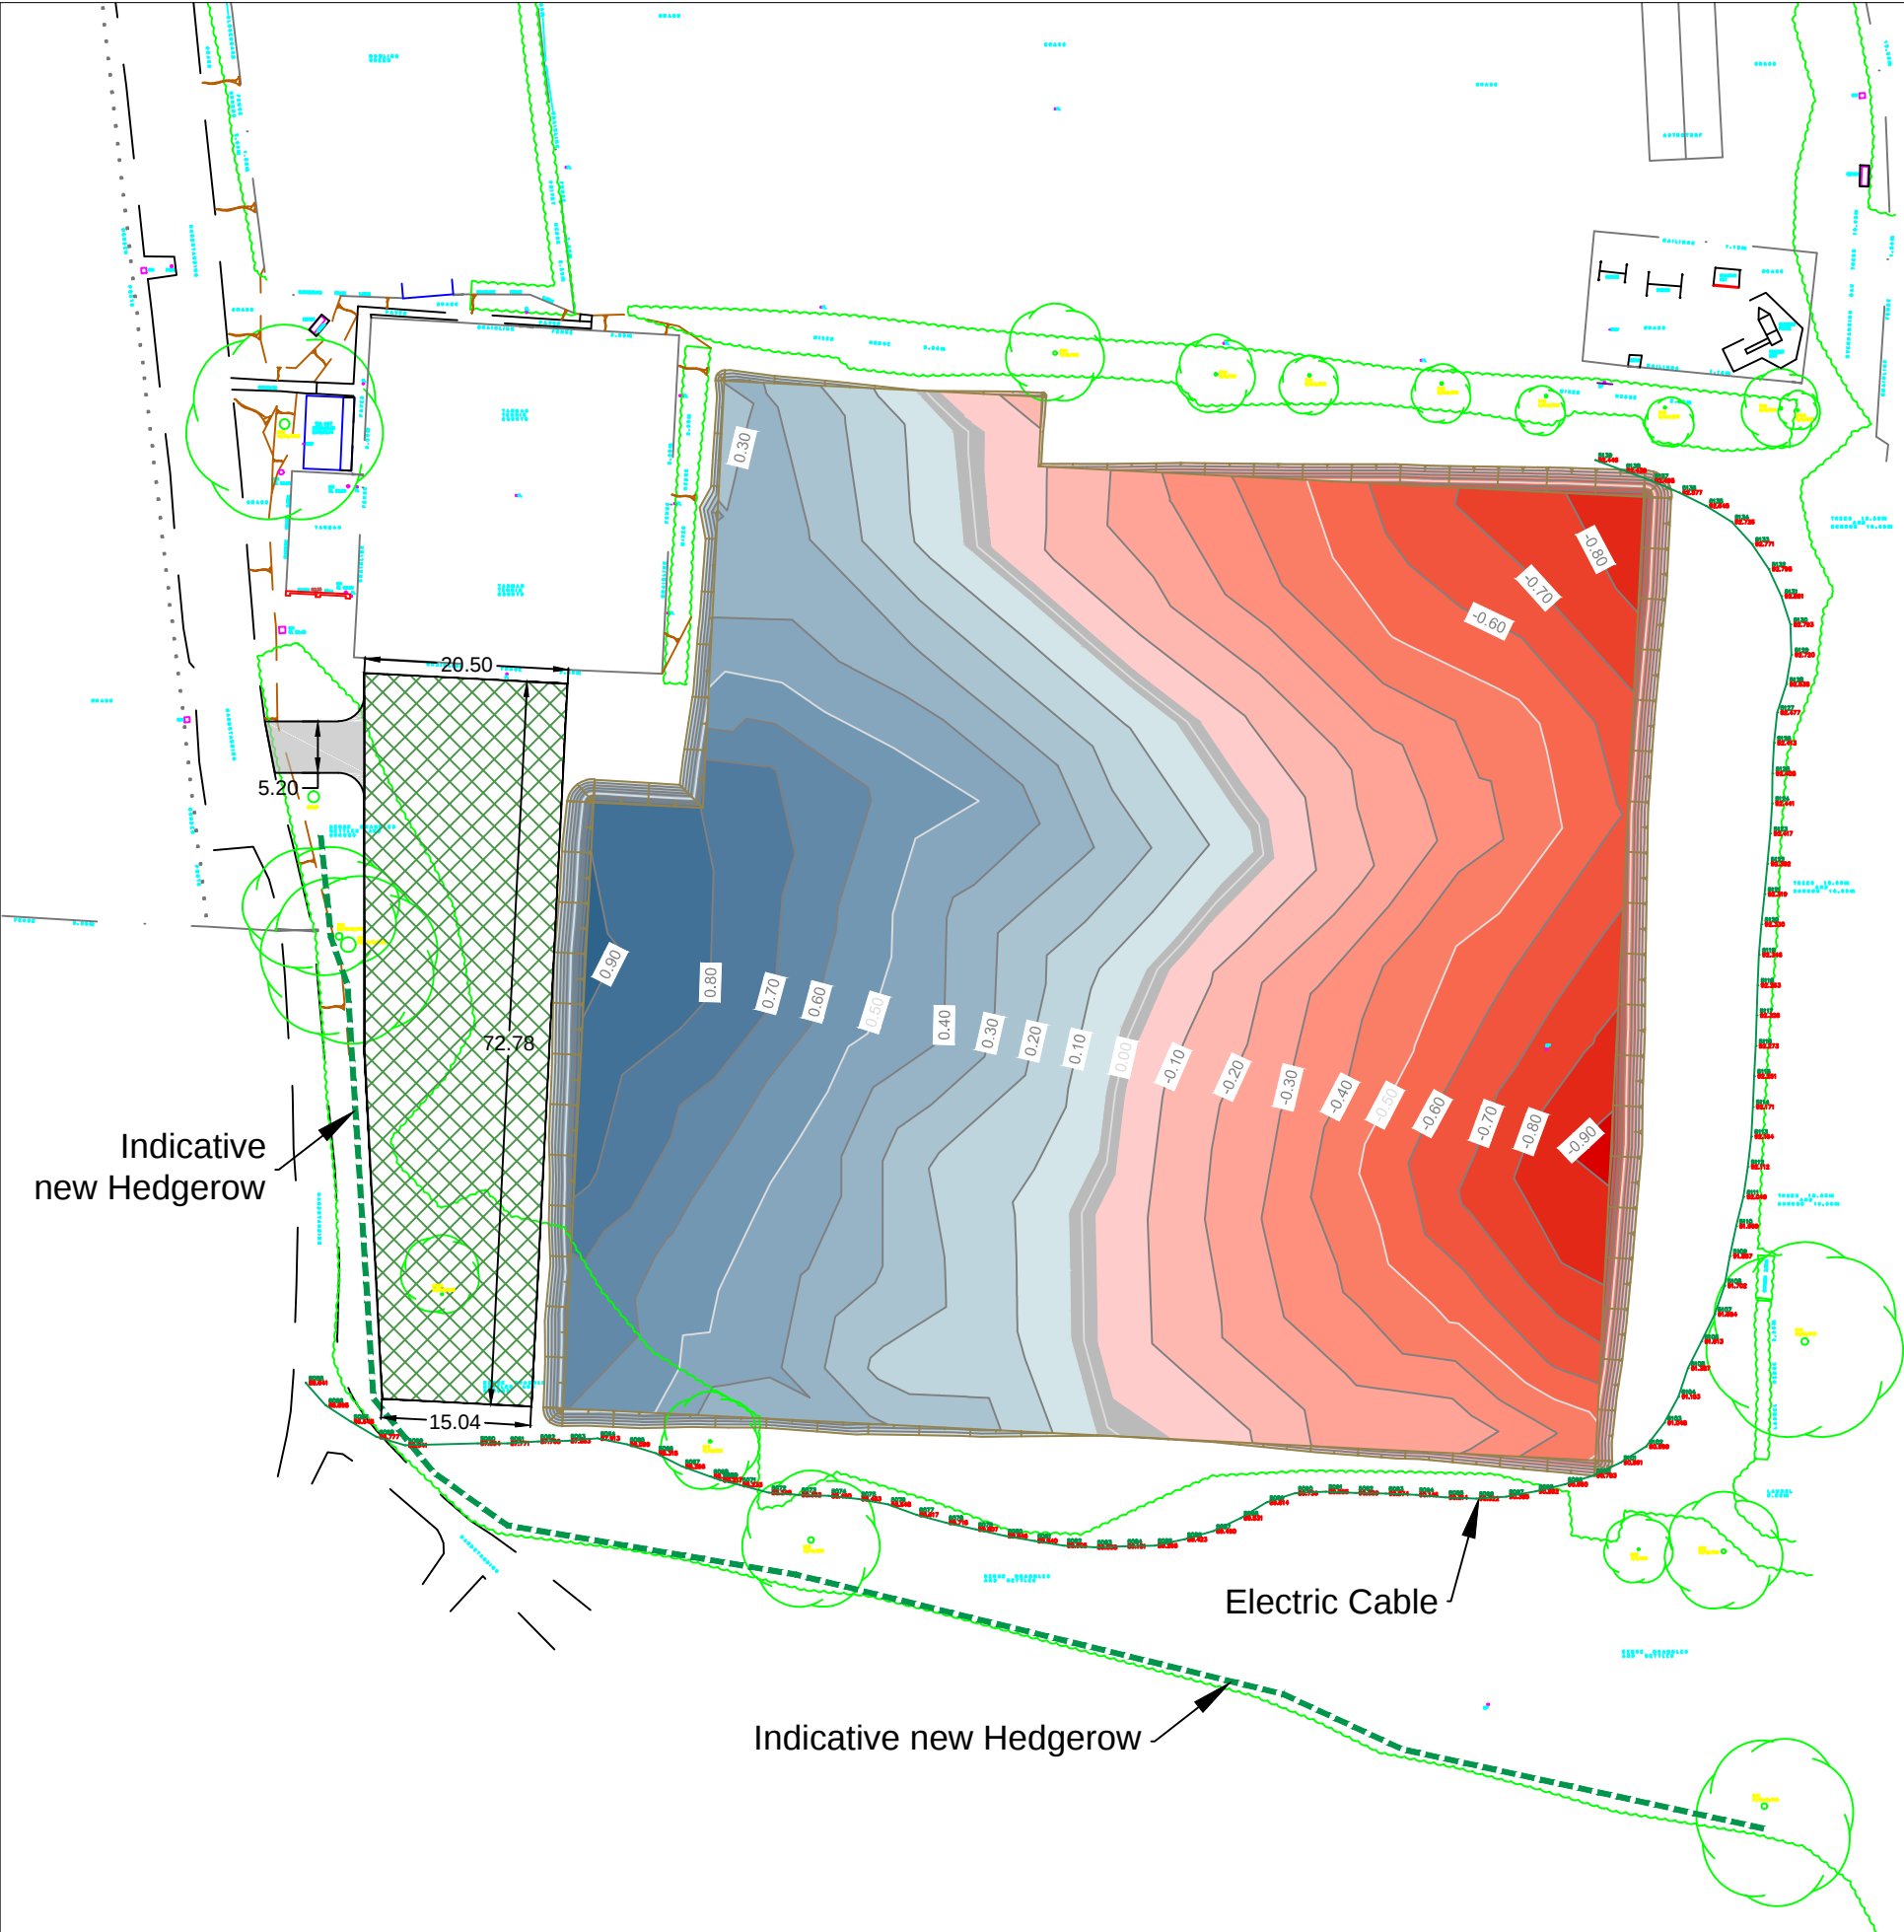

Notes :

1) Background mapping and existing levels taken from drawing 21/5700 "Headley Playing Fields - Existing Levels" by Marvin and Partners Ltd.

2) Earthworks Volumes  
Cut = 2043m³  
Fill = 2043m³  
Net = 0m³ (balanced)

| Revisions |      |             |          |            |
|-----------|------|-------------|----------|------------|
| Rev       | Date | Description | Drawn By | Checked By |
| 1         |      |             |          |            |
|           |      |             |          |            |
|           |      |             |          |            |

- Legend
- Major Contours - 50cm Intervals
  - Minor Contours - 10cm Intervals
  - 1:3 Fill Slope
  - 1:3 Cut Slope
  - Car Parking Area (1327m²)
  - Access Road 5.20m wide (52.30m²)

| Change in Elevation |                   |                   |        |
|---------------------|-------------------|-------------------|--------|
| Number              | Minimum Elevation | Maximum Elevation | Colour |
| 1                   | -0.94             | -0.90             |        |
| 2                   | -0.90             | -0.80             |        |
| 3                   | -0.80             | -0.70             |        |
| 4                   | -0.70             | -0.60             |        |
| 5                   | -0.60             | -0.50             |        |
| 6                   | -0.50             | -0.40             |        |
| 7                   | -0.40             | -0.30             |        |
| 8                   | -0.30             | -0.20             |        |
| 9                   | -0.20             | -0.10             |        |
| 10                  | -0.10             | -0.02             |        |
| 11                  | -0.02             | 0.02              |        |
| 12                  | 0.02              | 0.10              |        |
| 13                  | 0.10              | 0.20              |        |
| 14                  | 0.20              | 0.30              |        |
| 15                  | 0.30              | 0.40              |        |
| 16                  | 0.40              | 0.50              |        |
| 17                  | 0.50              | 0.60              |        |
| 18                  | 0.60              | 0.70              |        |
| 19                  | 0.70              | 0.80              |        |
| 20                  | 0.80              | 0.90              |        |
| 21                  | 0.90              | 0.95              |        |

Drawing Status

Design

INDICATIVE ONLY

 **GROUNDS MANAGEMENT ASSOCIATION**

Grounds Management Association  
28 Stratford Office  
Village Walker Avenue  
Wolverton Mill  
East Milton Keynes  
MK12 5TW  
Tel: 01908 312511

|                                   |             |                   |
|-----------------------------------|-------------|-------------------|
| PROJECT<br>New Pitch Construction | Job No.     | GMA0930.19        |
|                                   | Scale       | 1:750@ A3         |
|                                   | Drawn By    | OM                |
|                                   | Date        | 24th January 2022 |
| CLIENT<br>Headley Parish Council  | Consultant  | Alex Vickers      |
|                                   | Isopachytes |                   |
| DRAWING No.<br>GMA0930.19-2       |             |                   |

Data copyright © GMA 2022