


© D3-ASSOCIATES
THIS DRAWING IS THE SUBJECT OF COPYRIGHT WHICH VESTS IN D3-ASSOCIATES. IT IS AN INFRINGEMENT OF COPYRIGHT TO REPRODUCE THIS DRAWING, BY WHATEVER MEANS, INCLUDING ELECTRONIC, WITHOUT THE EXPRESS WRITTEN CONSENT OF D3-ASSOCIATES WHICH RESERVES ALL ITS RIGHTS.

D3-ASSOCIATES ASSERTS ITS RIGHTS TO BE IDENTIFIED AS THE AUTHOR OF THIS DESIGN. ALL DRAWINGS, IMAGES AND MODELS ARE SUBJECT TO THE COPYRIGHT, DESIGNS & PATENTS ACT 1988.


- DRAWING, NOT TO BE SCALED
- REPORT ERRORS & OMISSIONS TO D3-ASSOCIATES
- CHECK ALL DIMENSIONS ON SITE
- TO BE READ IN CONJUNCTION WITH HEALTH AND SAFETY PLAN AND ALL RELEVANT RISK ASSESSMENTS

27000

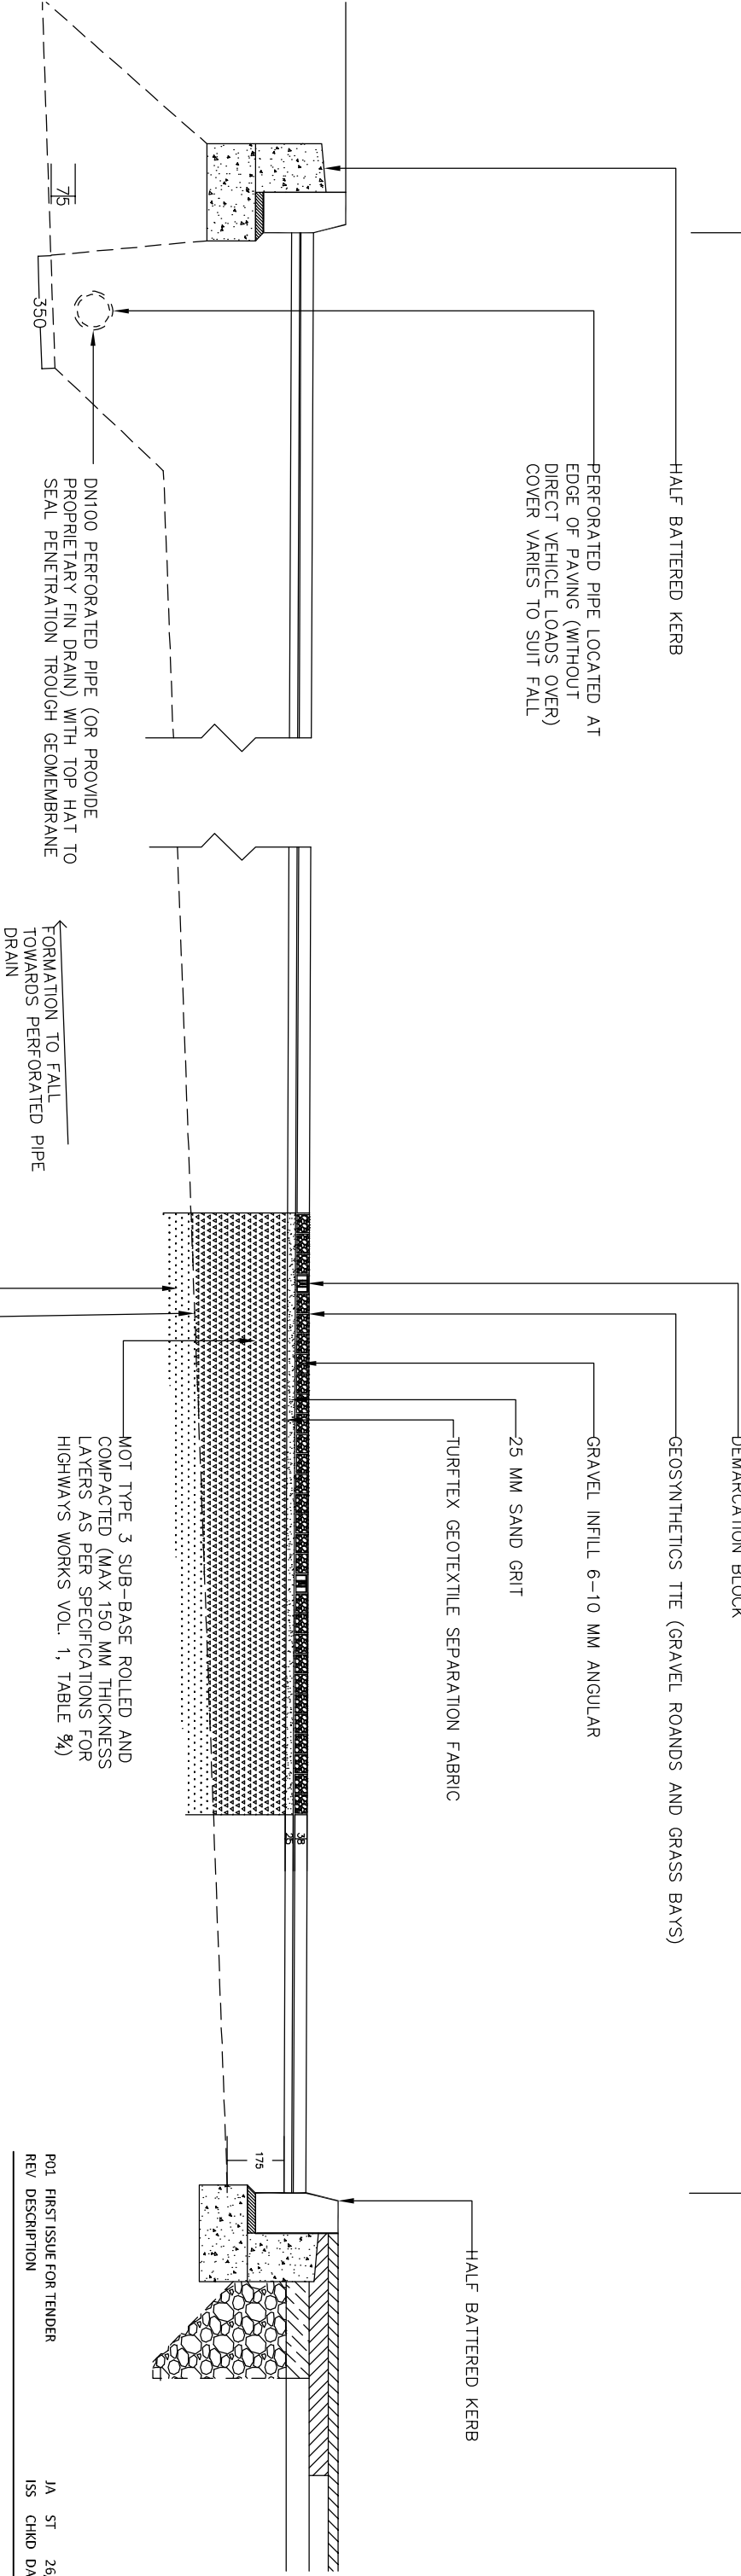


PARKING CROSS SECTION

1:20

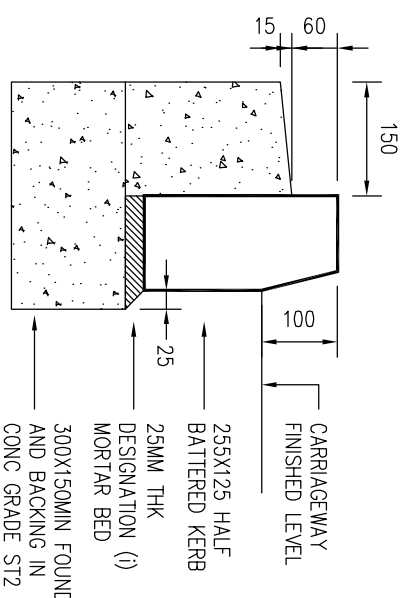

KERB DETAIL


1:10

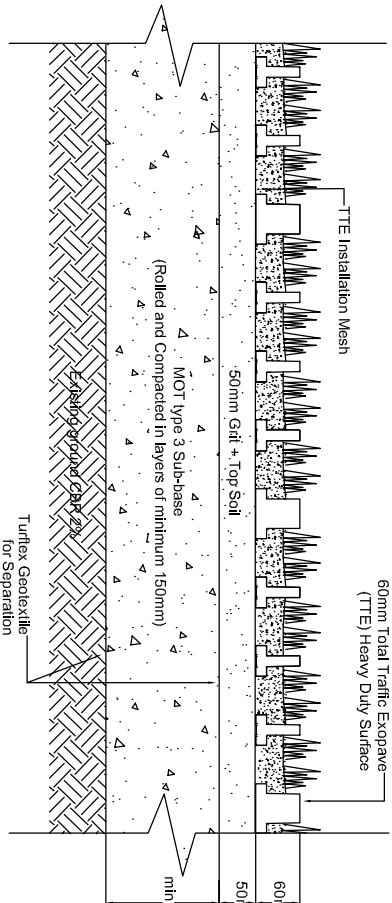

Standard Unreinforced TTE Grass Build-Up for 2% CBR and above (40KN/Axle loading)

TTE GRASS DETAIL

1:10

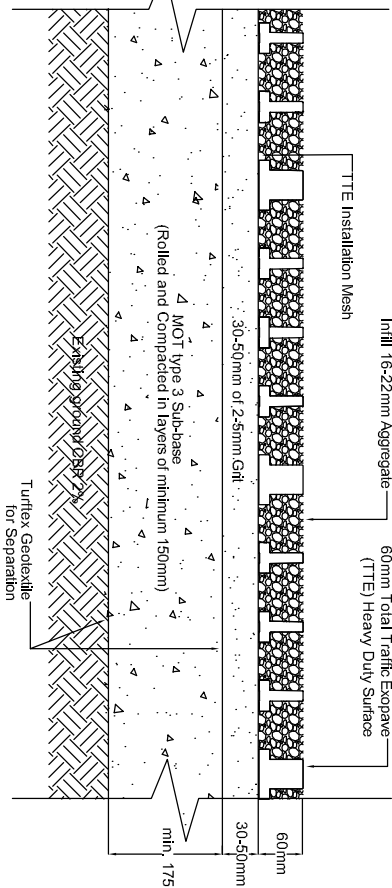

Standard Unreinforced TTE Gravel Build-Up for 2% CBR and above (40KN/Axle loading)

TTE GRAVEL DETAIL

1:10

PURPOSE OF ISSUE

TENDER

PO1	FIRST ISSUE FOR TENDER	JA	ST	26/10/23
REV	DESCRIPTION	ISS	CHD	DATE

PROJECT INFORMATION

SHOTTON OVERFLOW CARPARK

DRAWING INFORMATION

PROPOSED WORKS DETAILS

DRAWING NO.

1873-SHO-D3A-XX-XX-DR-A- 2015

PROJECT NO. DRAWN SCALE @ A3 STATUS REVISION

1873 JA VARIES S2 P01

d3associates
ENERGY & ARCHITECTURE

info@d3-associates.co.uk
www.d3-associates.co.uk