


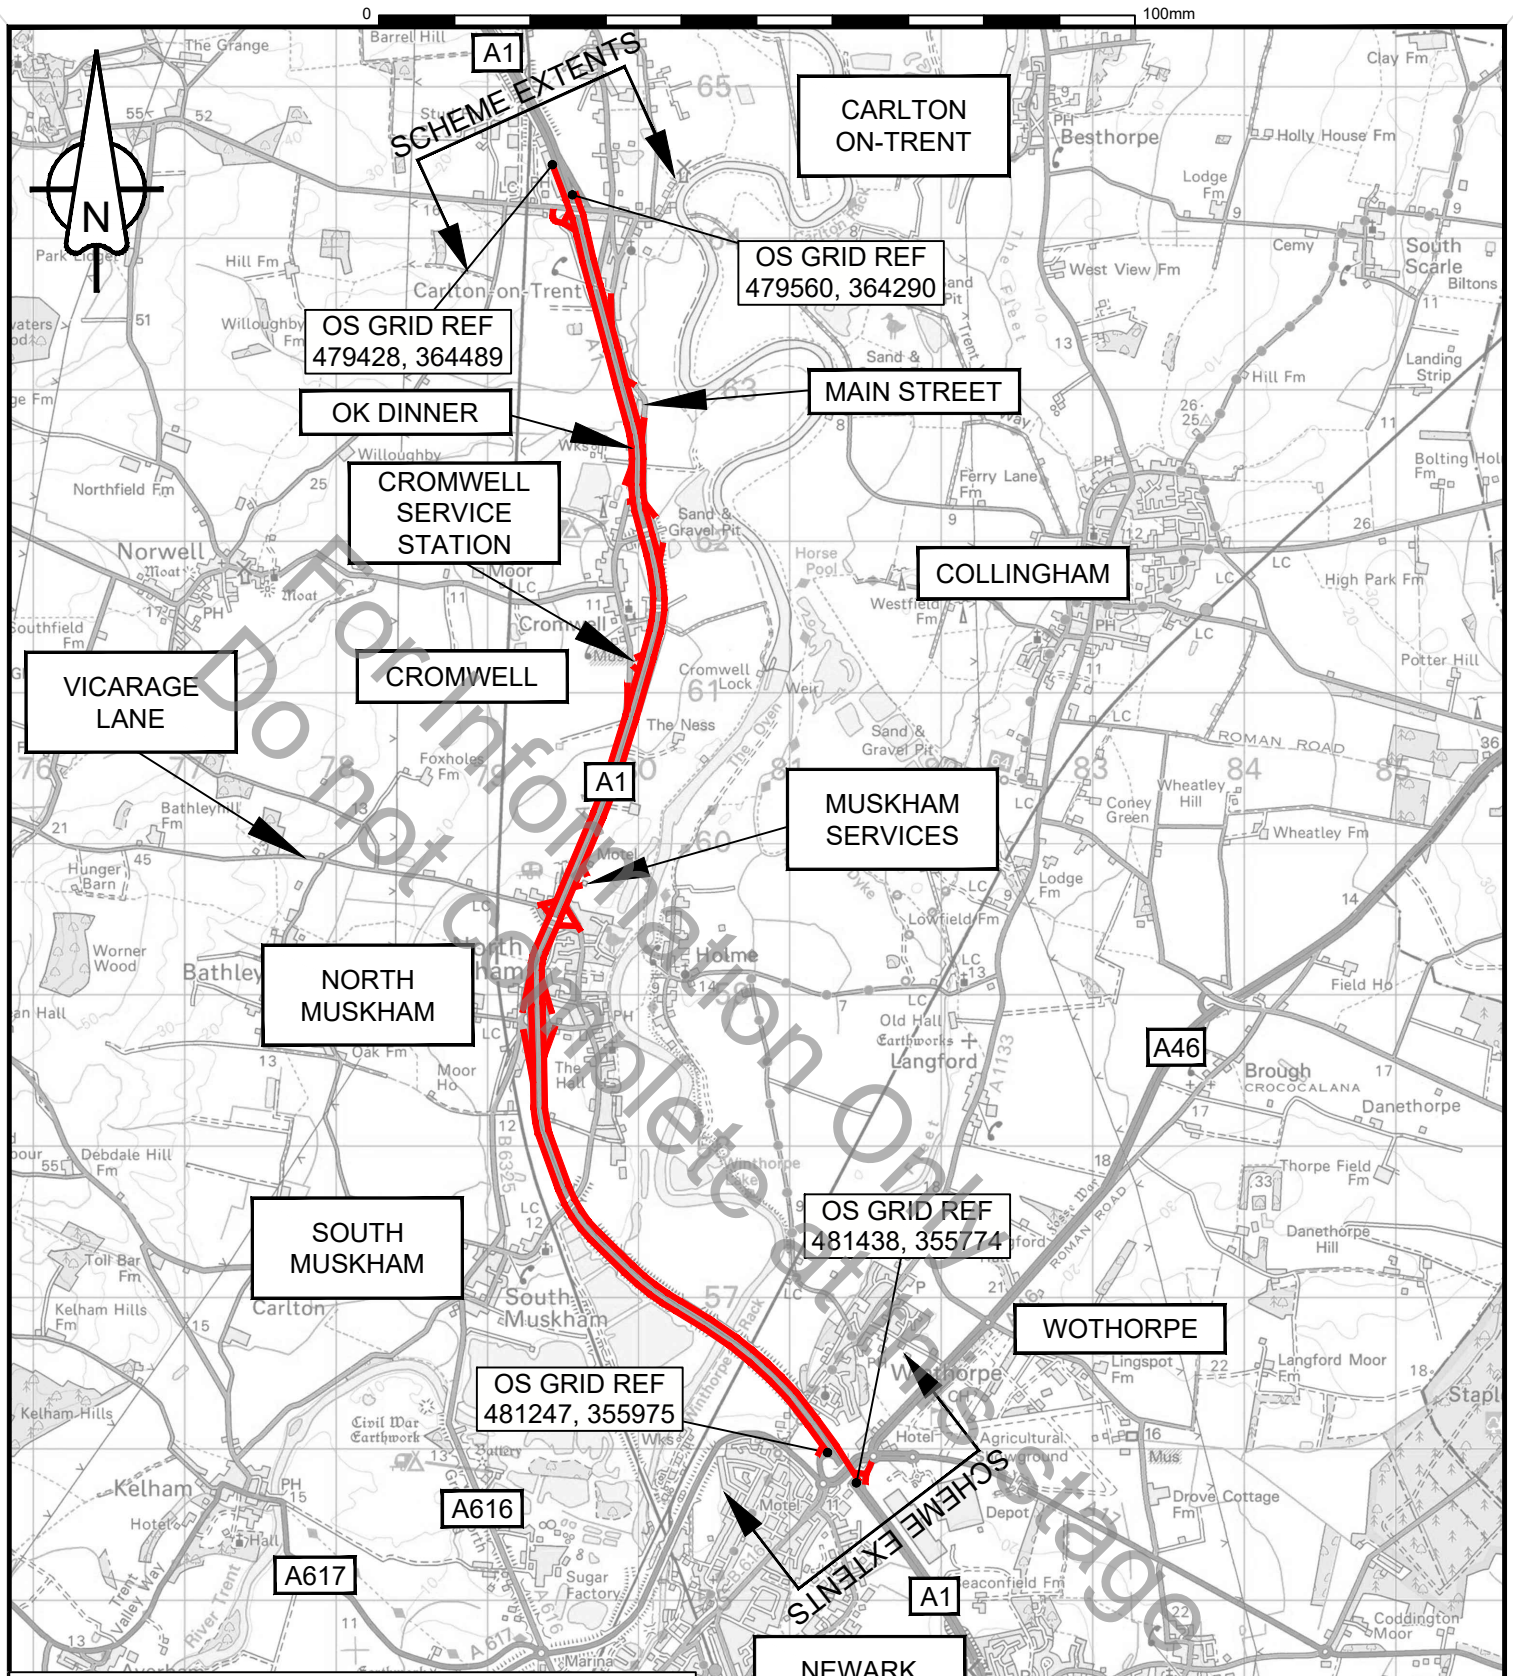

THIS MAP IS REPRODUCED FROM ORDNANCE SURVEY MATERIAL WITH THE PERMISSION OF ORDNANCE SURVEY ON BEHALF OF THE CONTROLLER OF HER MAJESTY'S STATIONERY OFFICE © CROWN COPYRIGHT. UNAUTHORISED REPRODUCTION INFRINGES CROWN COPYRIGHT AND MAY LEAD TO PROSECUTION OR CIVIL PROCEEDINGS. AL 100030649 2021

© CROWN COPYRIGHT. ALL RIGHTS RESERVED
AL 100030649 2021

CLIENT 	DRAWING STATUS		SUITABILITY: S2				FOR INFORMATION				SCALE 1:50000					
	WORK IN PROGRESS				SCHEME NAME A1 NB/SB NEWARK TO CARLTON ON TRENT PAVEMENT SCHEME				DIMENSIONS m							
	PRELIMINARY DRAWING															
	EXTERNAL ISSUE		✓		DRAWING TITLE LOCATION PLAN				ORIG DWG SIZE: A4							
	AS-BUILT															
AGENT 	DRAWN : AM		DRAWING NUMBER PROJECT 607428 A1_ML_Z LOCATION				ORIGINATOR KIER DE - CH TYPE ROLE				VOLUME GEN 0000_01 NUMBER				SCHEME REF No. 2210066	
	DESIGN : AM															
	CHKD : JT		LOCATION PLAN				LOCATION PLAN				COPYRIGHT © KIER					
	APPD : CT															
	DATE : 19/01/21															