


THIS DRAWING IS THE PROPERTY OF RDC LTD AND MUST NOT BE COPIED OR USED BY ANY PERSON WITHOUT THE WRITTEN APPROVAL OF RDC LTD. DO NOT SCALE. ALL DIMENSIONS TO BE REPORTED ON SITE AND ANY DISCREPANCIES TO BE REPORTED TO THE ARCHITECT PRIOR TO WORK COMMENCEMENT.

# PRELIMINARY

## Services Legend

- Water Supply
- Electricity Supply HV EXISTING
- Electricity Supply LV PROPOSED
- Electricity Supply LV EXISTING
- Gas Supply EXISTING
- Gas Supply PROPOSED

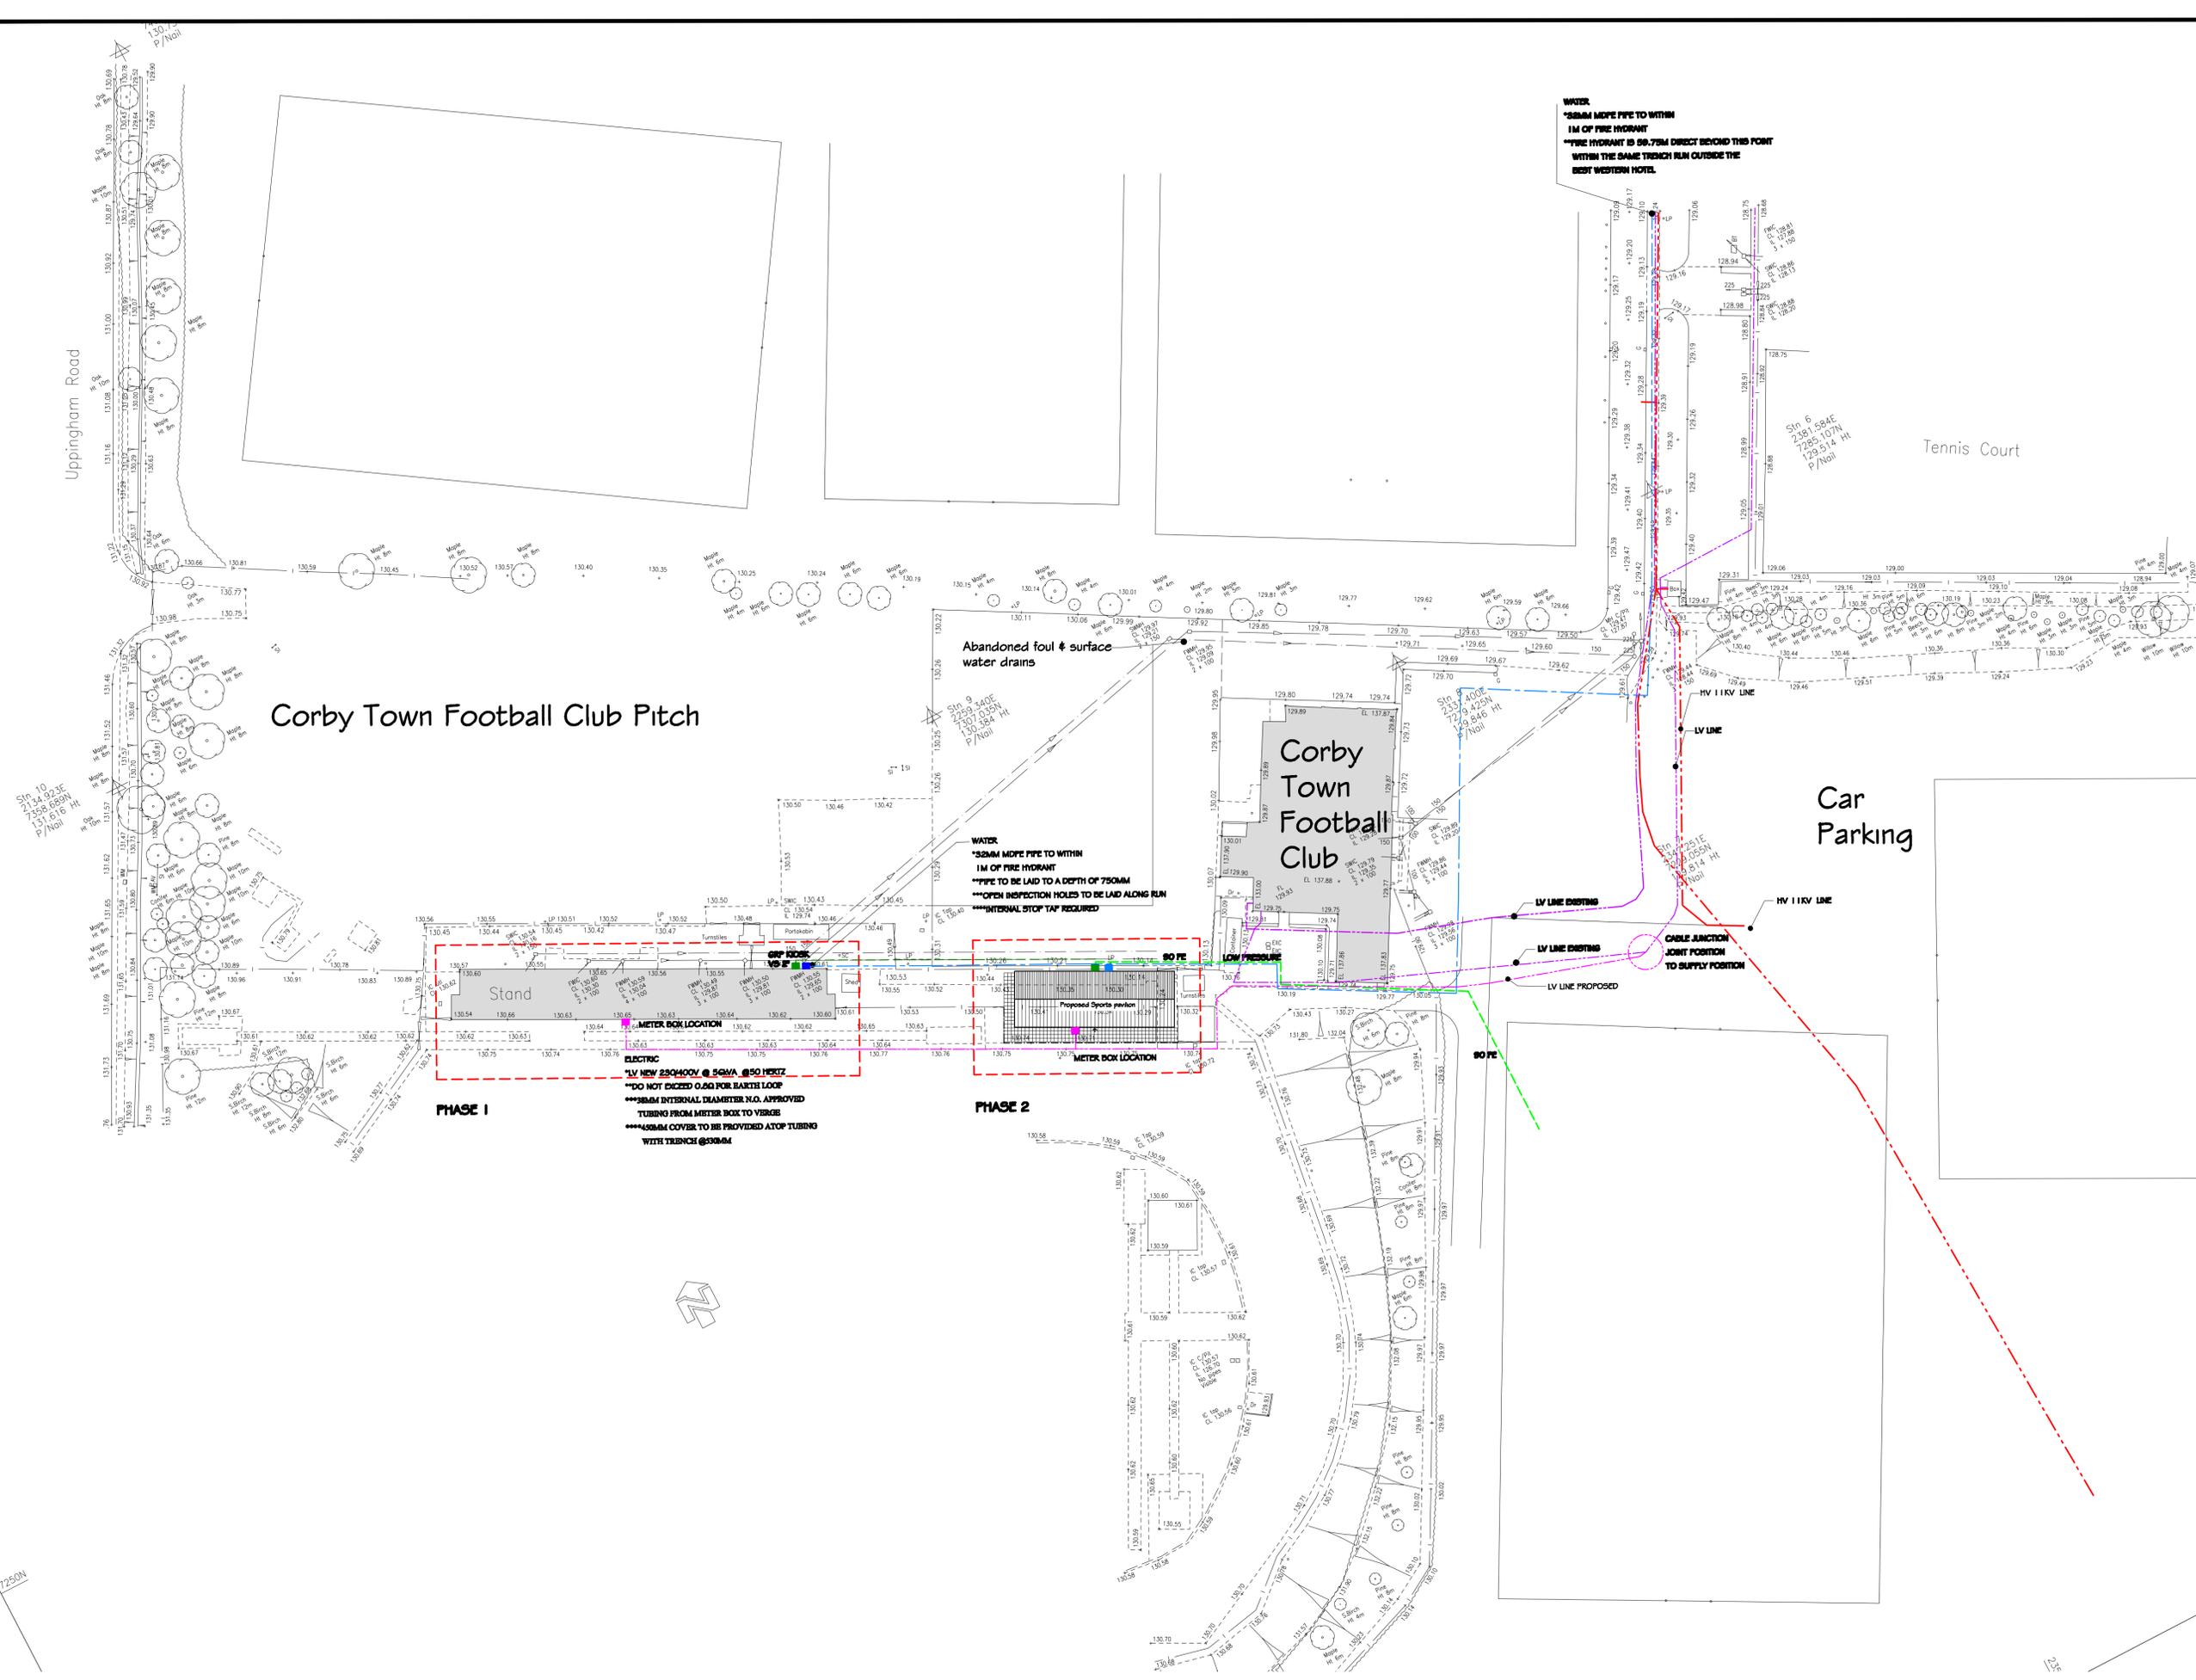

**WATER**  
 \*38MM WIRE PIPE TO WITHIN 1M OF FIRE HYDRANT  
 \*\*FIRE HYDRANT IS 89.75M DIRECT BEHIND THIS POINT WITHIN THE SAME TRENCH RUN OUTSIDE THE BEST WESTERN HOTEL.

**WATER**  
 \*38MM WIRE PIPE TO WITHIN 1M OF FIRE HYDRANT  
 \*\*PIPE TO BE LAID TO A DEPTH OF 750MM  
 \*\*\*OPEN INSPECTION HOLES TO BE LAID ALONG RUN  
 \*\*\*\*INTERNAL STOP TAP REQUIRED

**ELECTRIC**  
 \*LV NEW 230V/400V @ 50MM @ 50 PERCENT  
 \*\*DO NOT EXCEED 0.60 FOR BARKS LOOP  
 \*\*\*38MM INTERNAL DIAMETER N.G. APPROVED TUBING FROM METER BOX TO VERGE  
 \*\*\*\*450MM COVER TO BE PROVIDED AT TOP TUBING WITH TRENCH @ 300MM

**TENDER NOTES**  
 \*PROPOSED SERVICE RUNS SHOWN ARE SUBJECT TO NO ON SITE ENGINEERING DIFFICULTIES OR ABNORMALS  
 \*\*EXACT SERVICE RUNS ARE SUBJECT TO ON SITE INVESTIGATION

B	Service Runs Clarified - Existing And Proposed	04.04.17
A	Pedestrian access clarified	06.03.15

REVISION	DESCRIPTION	DATE

	PROJECT
	SUBJECT_TITLE PROJECT_TITLE

DRAWING TITLE  
**Services Layout**  
 DRAWING\_TITLE

DRAWN BY: DOWN	CHECKED BY: CHECKED	AUTH BY: AUTH
SCALE SCALE @ A1	DATE 00/00/00	REVISION REV

