

© Crown copyright and database rights 2019 Ordnance Survey 100030649. You are permitted to use this data solely to enable you to respond to, or interact with, the organisation that provided you with the data. You are not permitted to copy, sub-licence, distribute or sell any of this data to third parties in any form.

A3

This document is issued for the party which commissioned it and for specific purposes connected with the captioned project only. It should not be relied upon by any other party or used for any other purpose. We accept no responsibility for the consequences of this document being relied upon by any other party, or being used for any other purpose, or containing any error or omission which is due to an error or omission in data supplied to us by other parties.

 **Anticipated Survey Extents**


CP	A	For Contractor Pricing / Info Only	23/12/19
Prep.	Chk'd.	Rev.	Issue Status
			App. Date



Ash House,
Falcon Road,
Sowton Ind. Estate,
Exeter, EX2 7LB

SW - Asset Delivery

Project HADDMS CCTV A1 Schedule			
Title Site Information and Works Extents		Original scale N.T.S	Pin No. 570124
A30 Cockwells Lane		Prepared CP	Checked CP
		Approved CP	
Drawing No. A1-002			Revision A

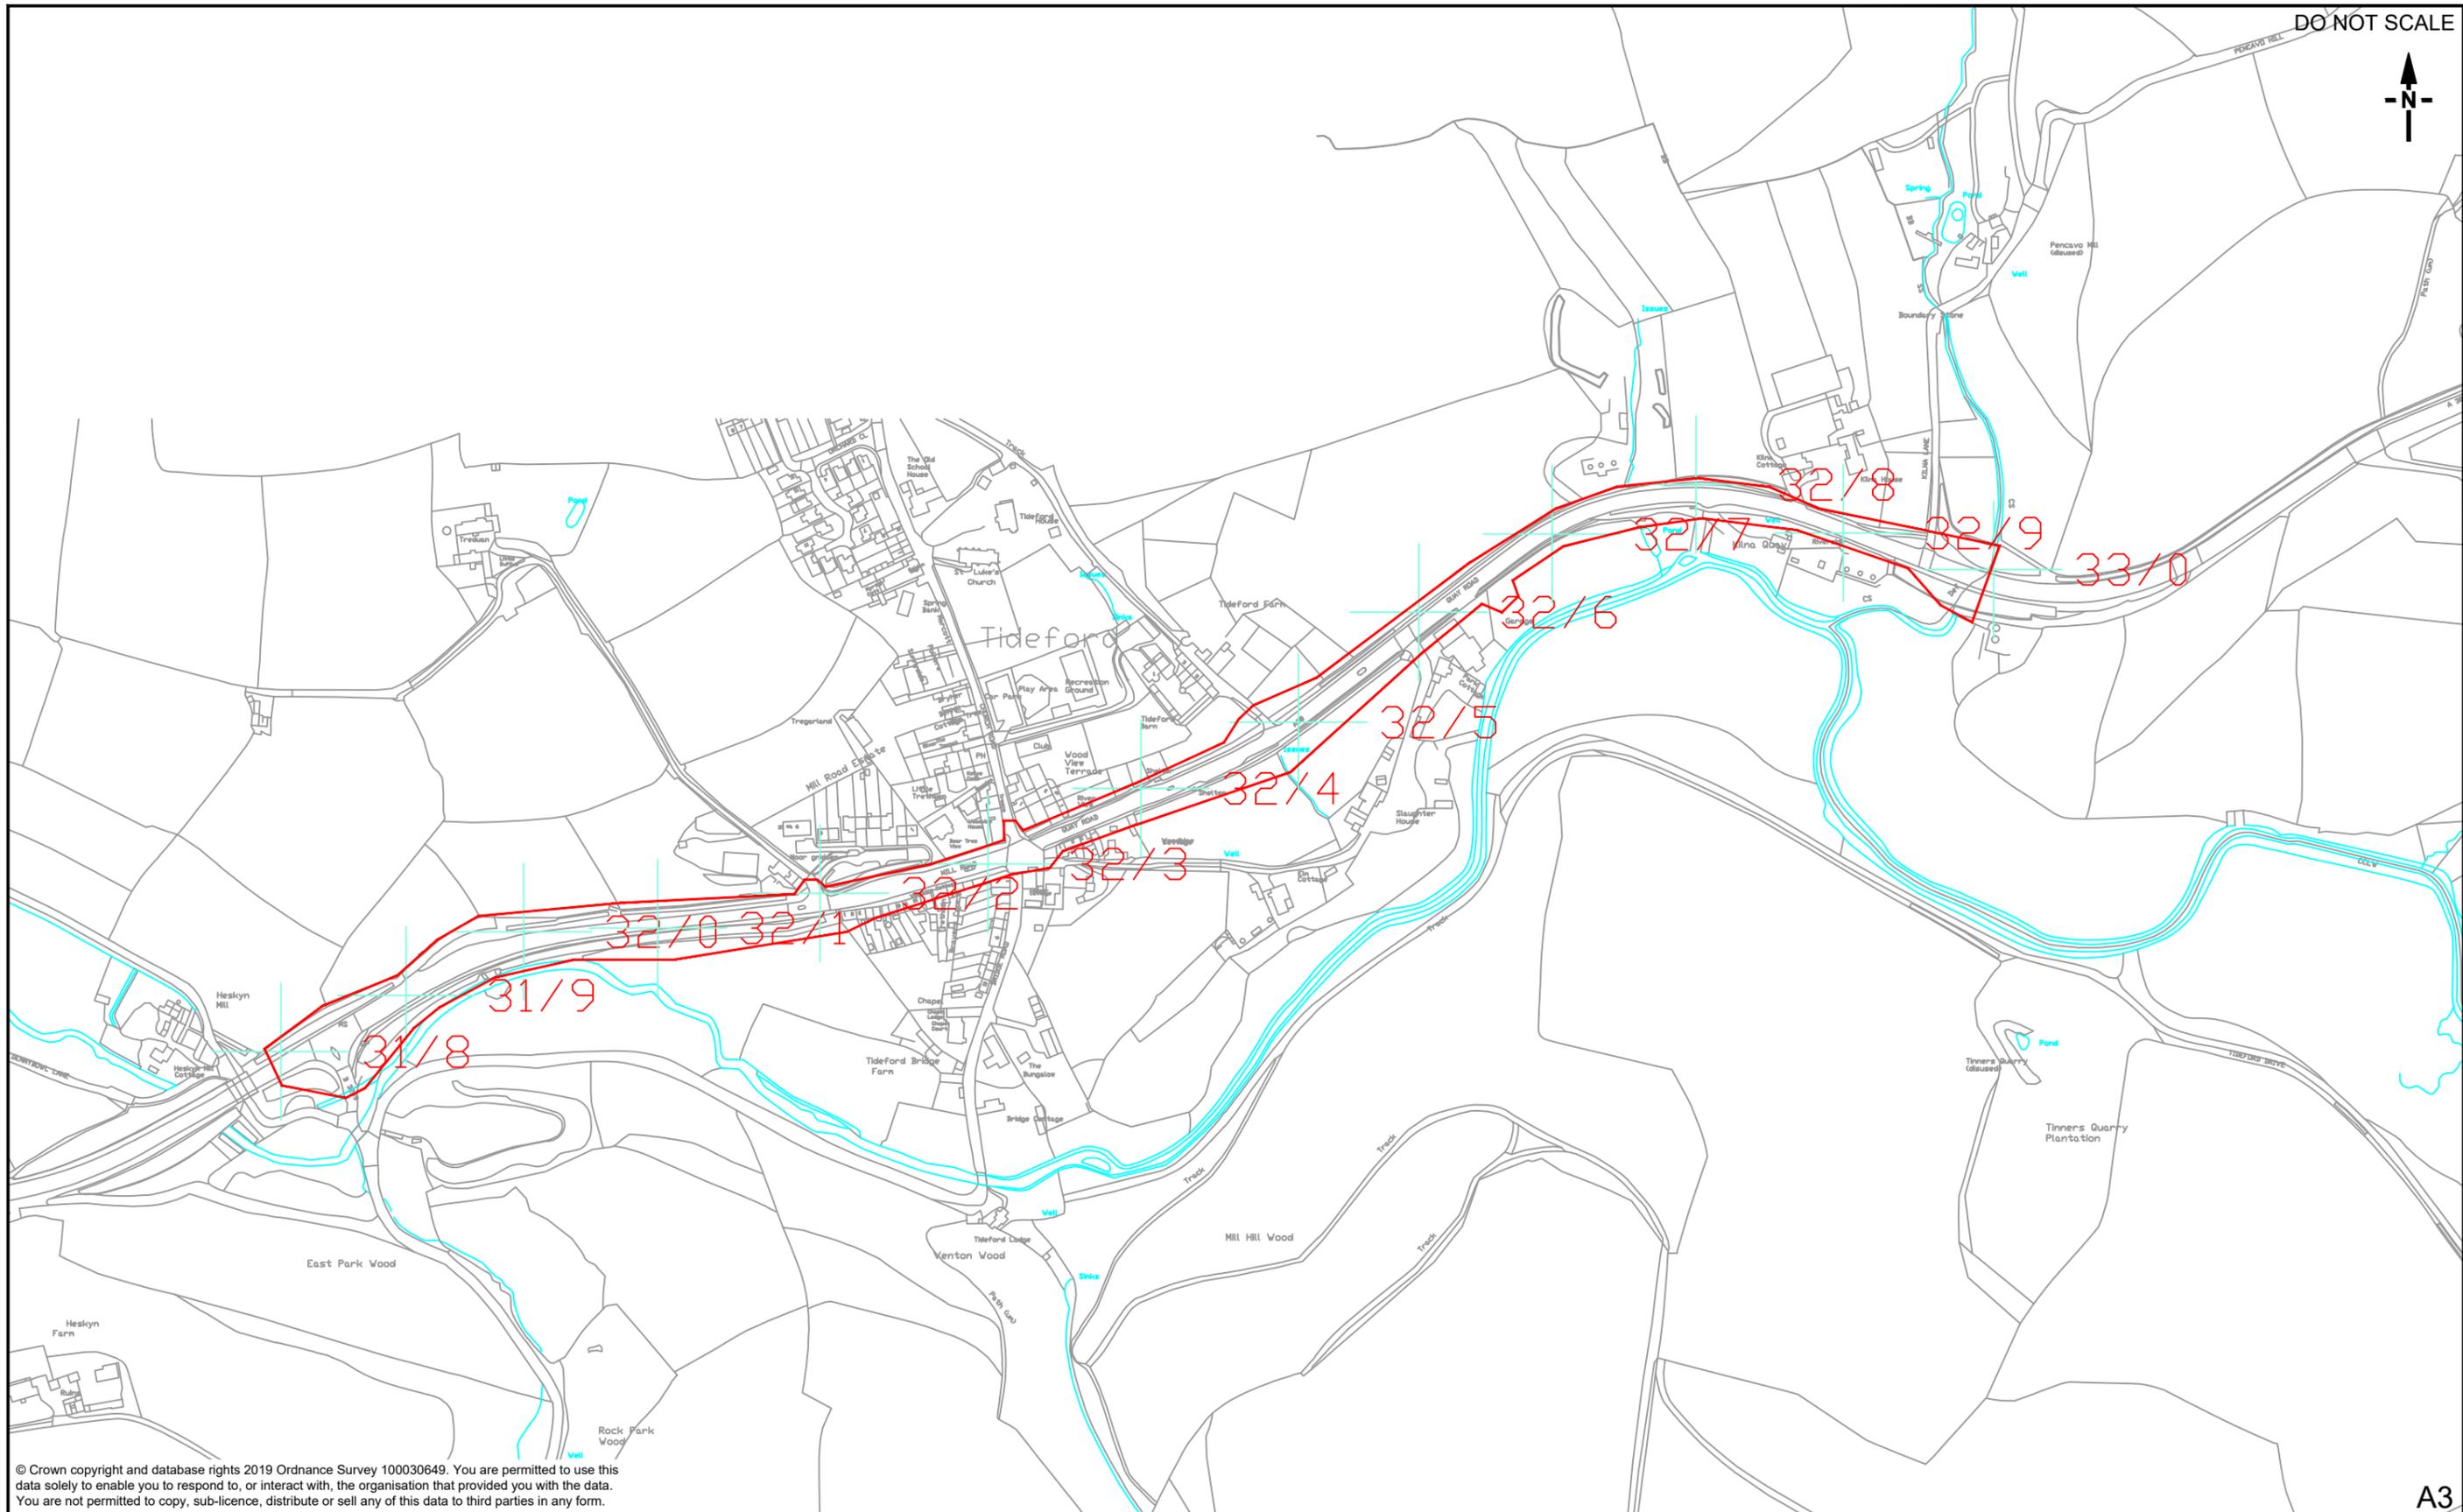

© Crown copyright and database rights 2019 Ordnance Survey 100030649. You are permitted to use this data solely to enable you to respond to, or interact with, the organisation that provided you with the data. You are not permitted to copy, sub-licence, distribute or sell any of this data to third parties in any form.

A3

This document is issued for the party which commissioned it and for specific purposes connected with the captioned project only. It should not be relied upon by any other party or used for any other purpose. We accept no responsibility for the consequences of this document being relied upon by any other party, or being used for any other purpose, or containing any error or omission which is due to an error or omission in data supplied to us by other parties.

 **Anticipated Survey Extents**


CP	A	For Contractor Pricing / Info Only	23/12/19
Prep.	Chk'd.	Rev.	Issue Status
			App.
			Date



Ash House,
Falcon Road,
Sowton Ind. Estate,
Exeter, EX2 7LB

SW - Asset Delivery

Project HADDMS CCTV A1 Schedule			
Title Site Information and Works Extents A38 Tideford		Original scale N.T.S	Pin No. 570124
Prepared CP	Checked CP	Approved CP	
Drawing No. A1-003			Revision A

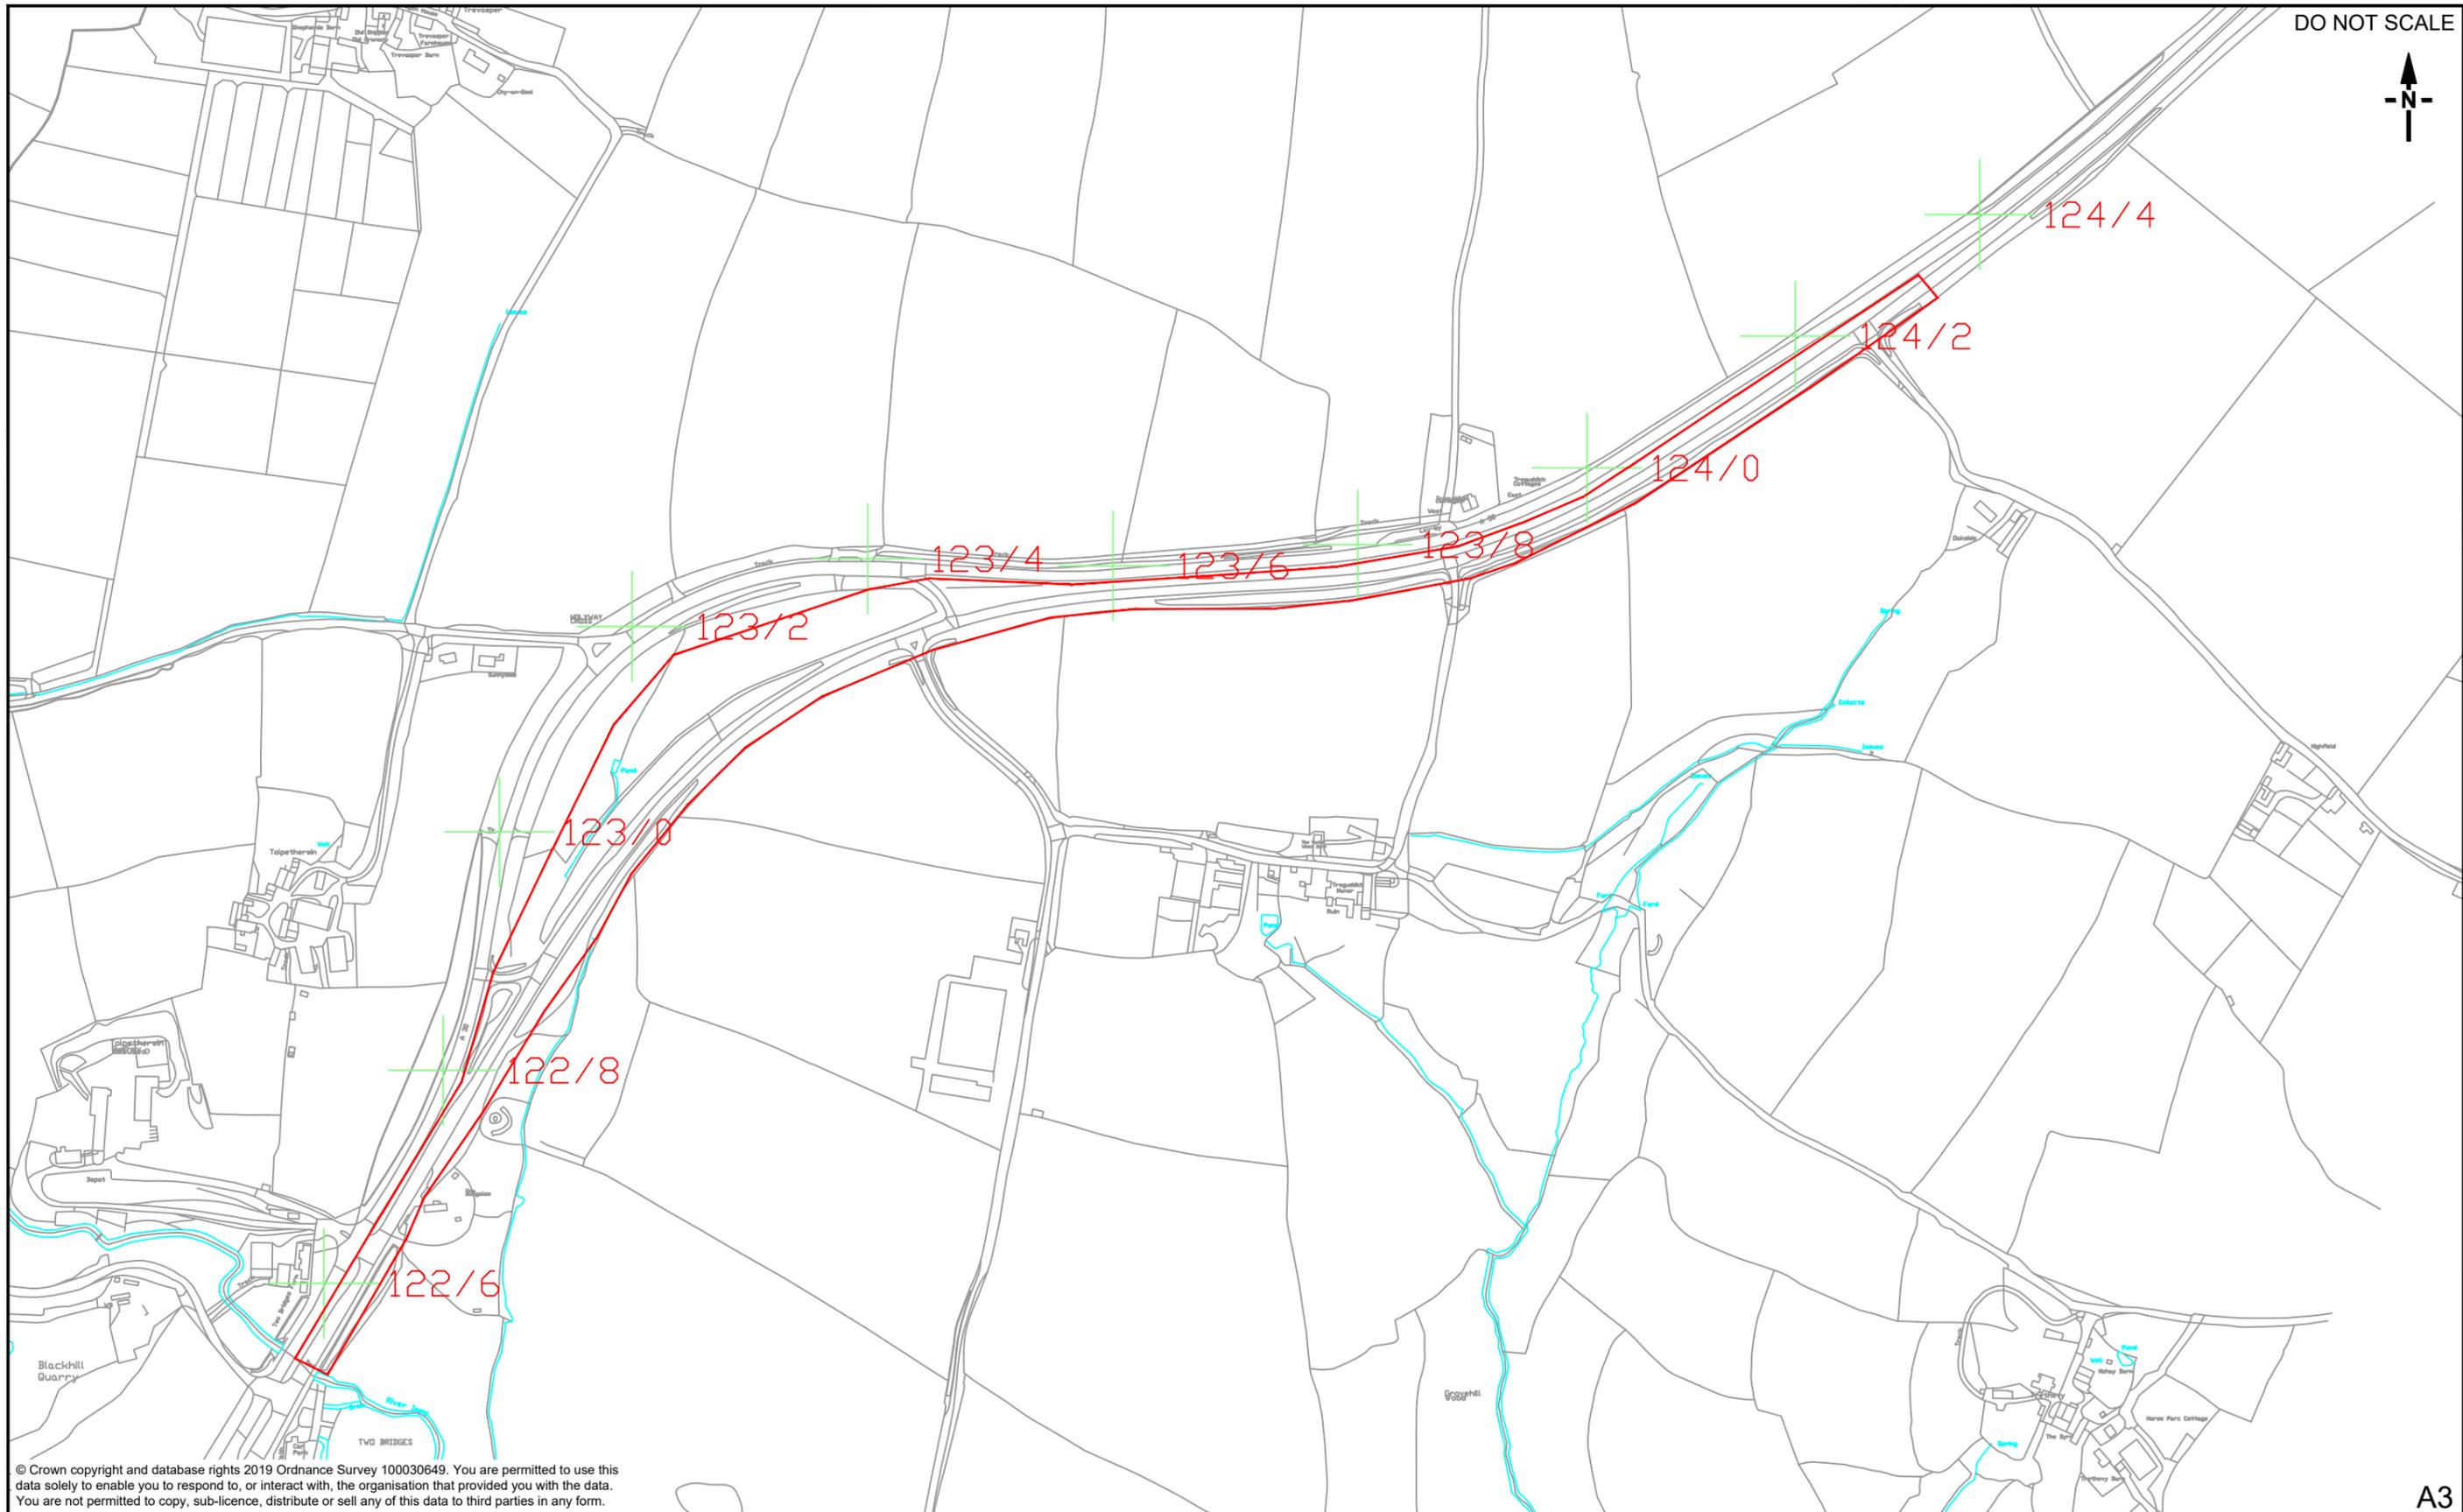

© Crown copyright and database rights 2019 Ordnance Survey 100030649. You are permitted to use this data solely to enable you to respond to, or interact with, the organisation that provided you with the data. You are not permitted to copy, sub-licence, distribute or sell any of this data to third parties in any form.

A3

This document is issued for the party which commissioned it and for specific purposes connected with the captioned project only. It should not be relied upon by any other party or used for any other purpose. We accept no responsibility for the consequences of this document being relied upon by any other party, or being used for any other purpose, or containing any error or omission which is due to an error or omission in data supplied to us by other parties.

 **Anticipated Survey Extents**


CP	A	For Contractor Pricing / Info Only	23/12/19
Prep.	Chk'd.	Rev.	Issue Status
			App. Date



Ash House,
Falcon Road,
Sowton Ind. Estate,
Exeter, EX2 7LB

SW - Asset Delivery

Project HADDMS CCTV A1 Schedule			
Title Site Information and Works Extents		Original scale N.T.S	Pin No. 570124
A30 Polyphane Westbound N/S & O/S		Prepared CP	Checked CP
		Approved CP	
Drawing No. A1-004			Revision A

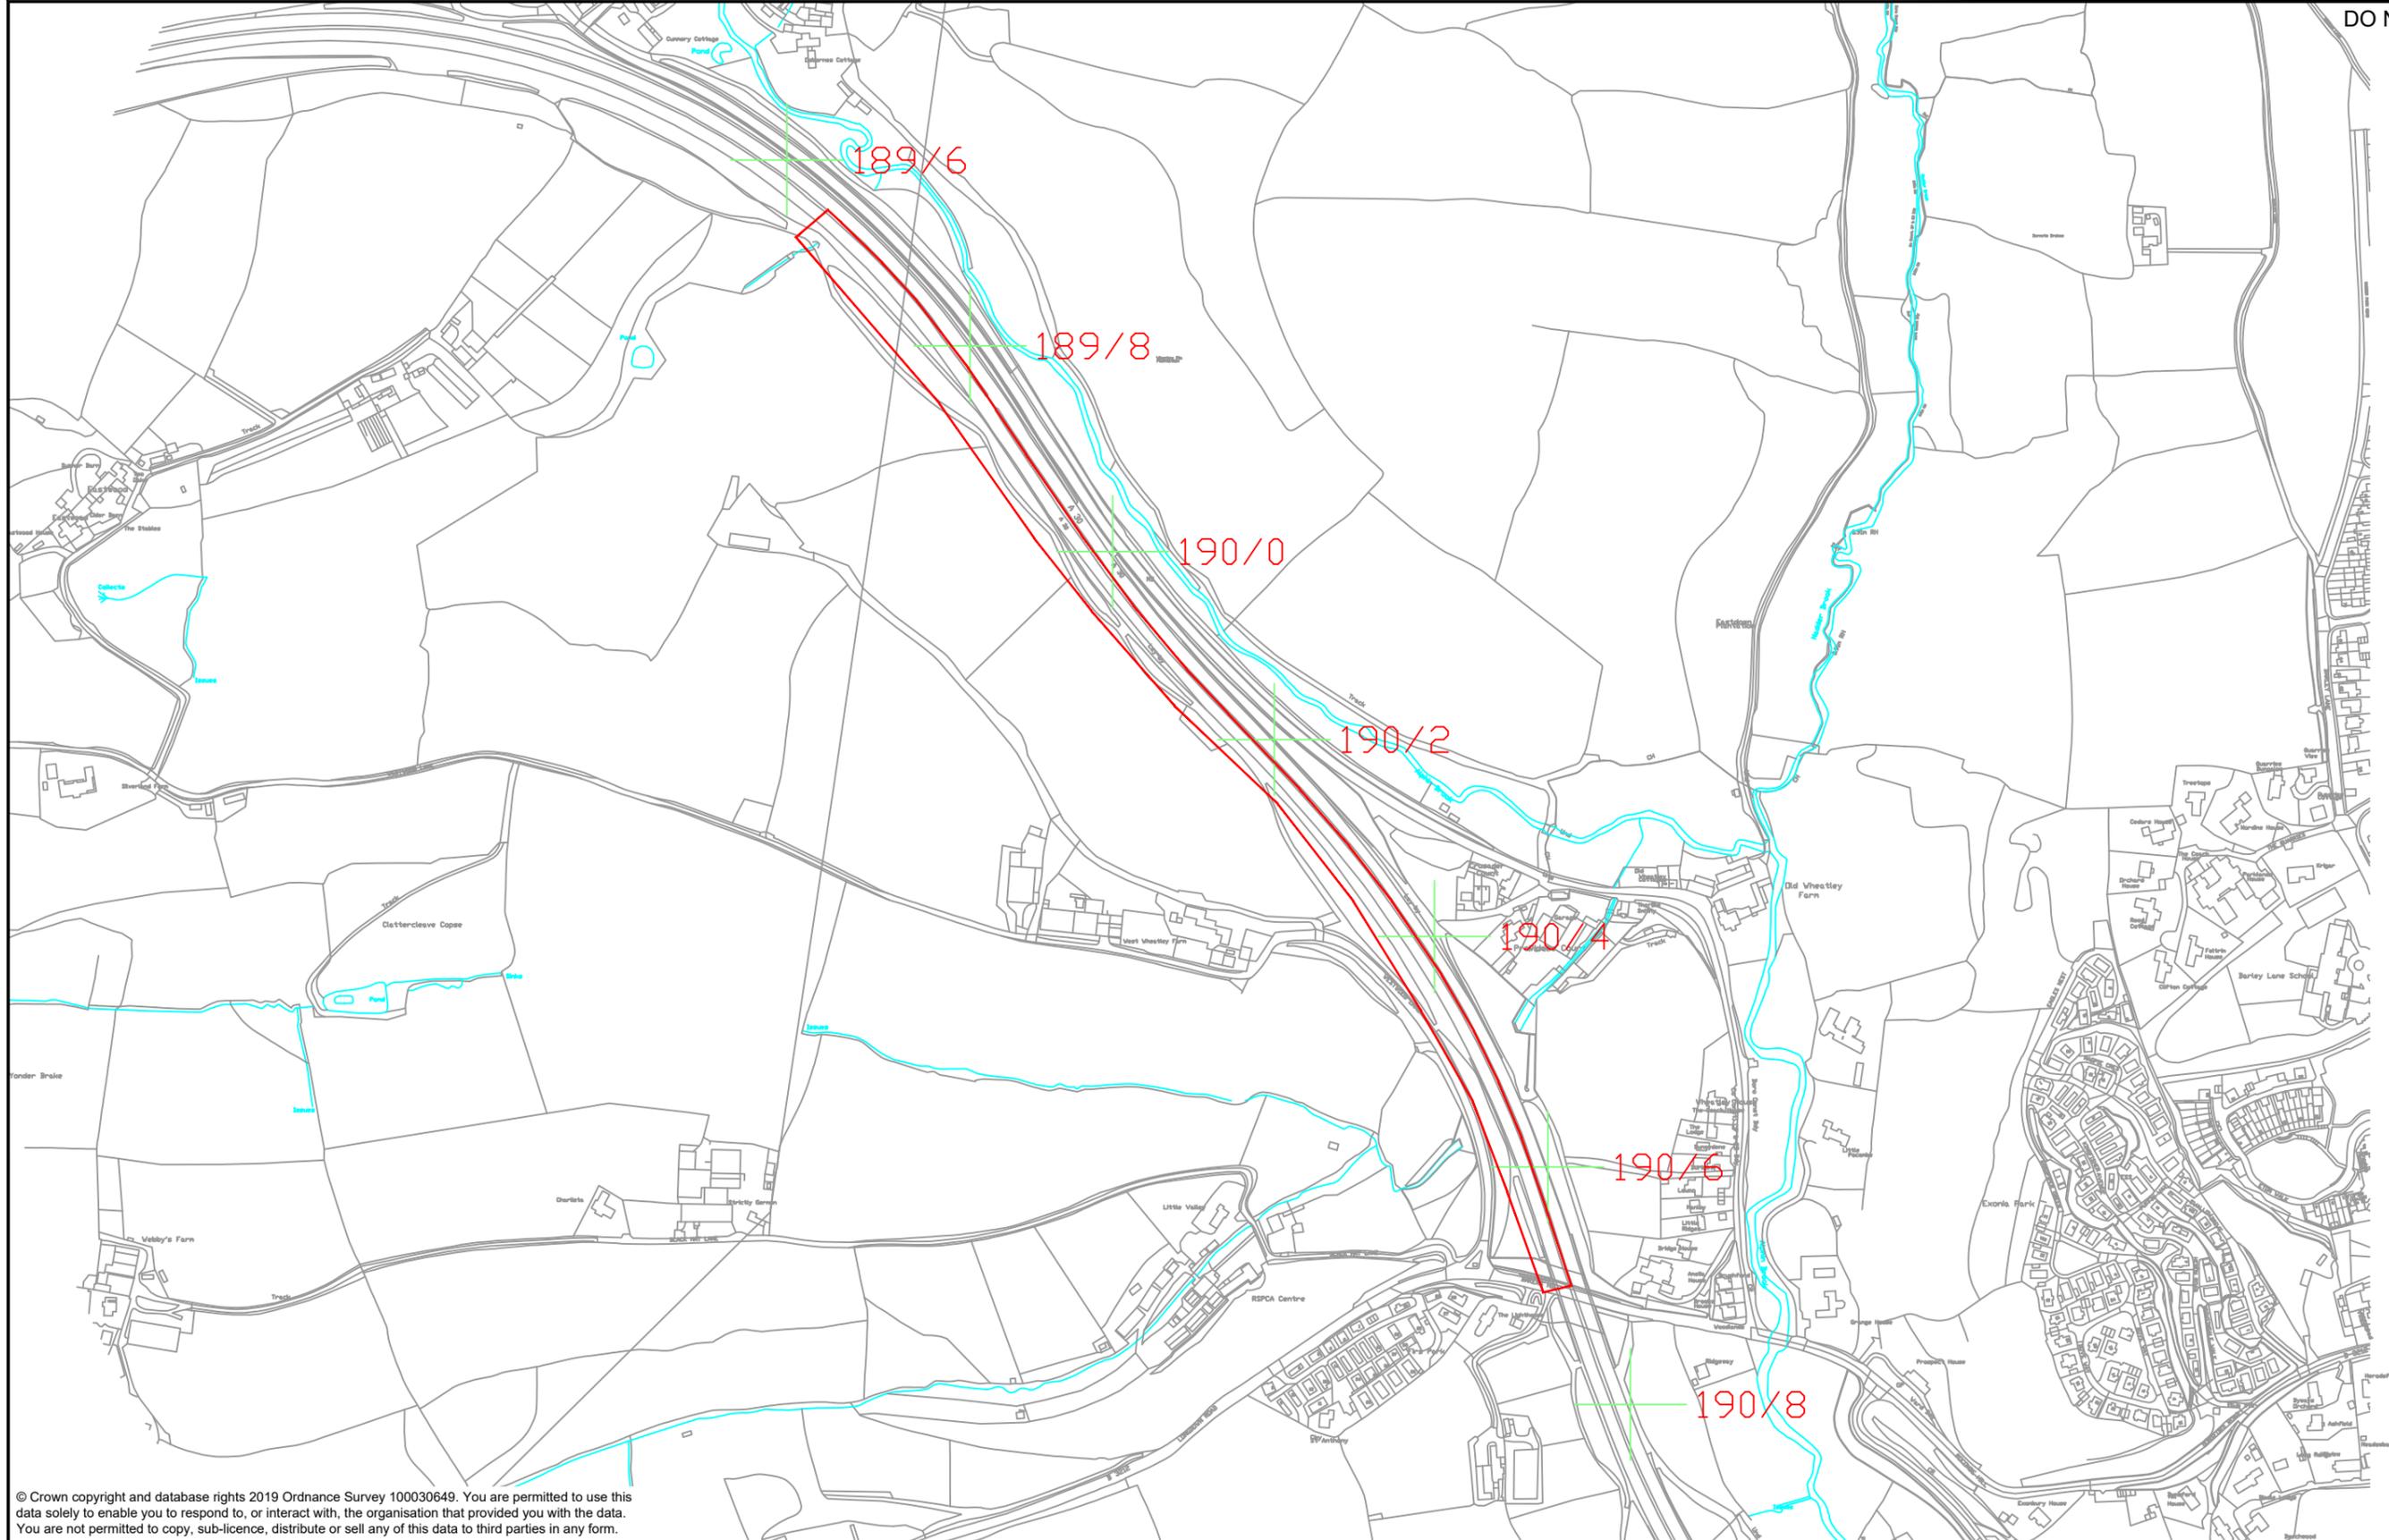

© Crown copyright and database rights 2019 Ordnance Survey 100030649. You are permitted to use this data solely to enable you to respond to, or interact with, the organisation that provided you with the data. You are not permitted to copy, sub-licence, distribute or sell any of this data to third parties in any form.

A3

This document is issued for the party which commissioned it and for specific purposes connected with the captioned project only. It should not be relied upon by any other party or used for any other purpose. We accept no responsibility for the consequences of this document being relied upon by any other party, or being used for any other purpose, or containing any error or omission which is due to an error or omission in data supplied to us by other parties.

 **Anticipated Survey Extents**

CP	A	For Contractor Pricing / Info Only	23/12/19
Prep.	Chk'd.	Rev.	Issue Status
			App. Date



Ash House,
Falcon Road,
Sowton Ind. Estate,
Exeter, EX2 7LB

SW - Asset Delivery

Project HADDMS CCTV A1 Schedule		
Title Site Information and Works Extents A30 Alphin Brook W/B Nearside Verge		
Original scale N.T.S	Pin No. 570124	
Prepared CP	Checked CP	Approved CP
Drawing No. A1-005		Revision A