




**NOTE :**  
 Drawings to be used for planning application only.  
 Do not scale from these drawings.

- MATERIAL KEY :**
1. Zinc standing seam.
  2. Black gloss composite cladding panel.
  3. Powder coated aluminium window frame.
  4. Aluminium fascia.
  5. Back-lit powder coated aluminium lettering.
  6. GRP School logo.
  7. Existing glass + black cladding panels.
  8. Existing white cladding panels.
  9. Existing brick wall.
  10. Living Wall.

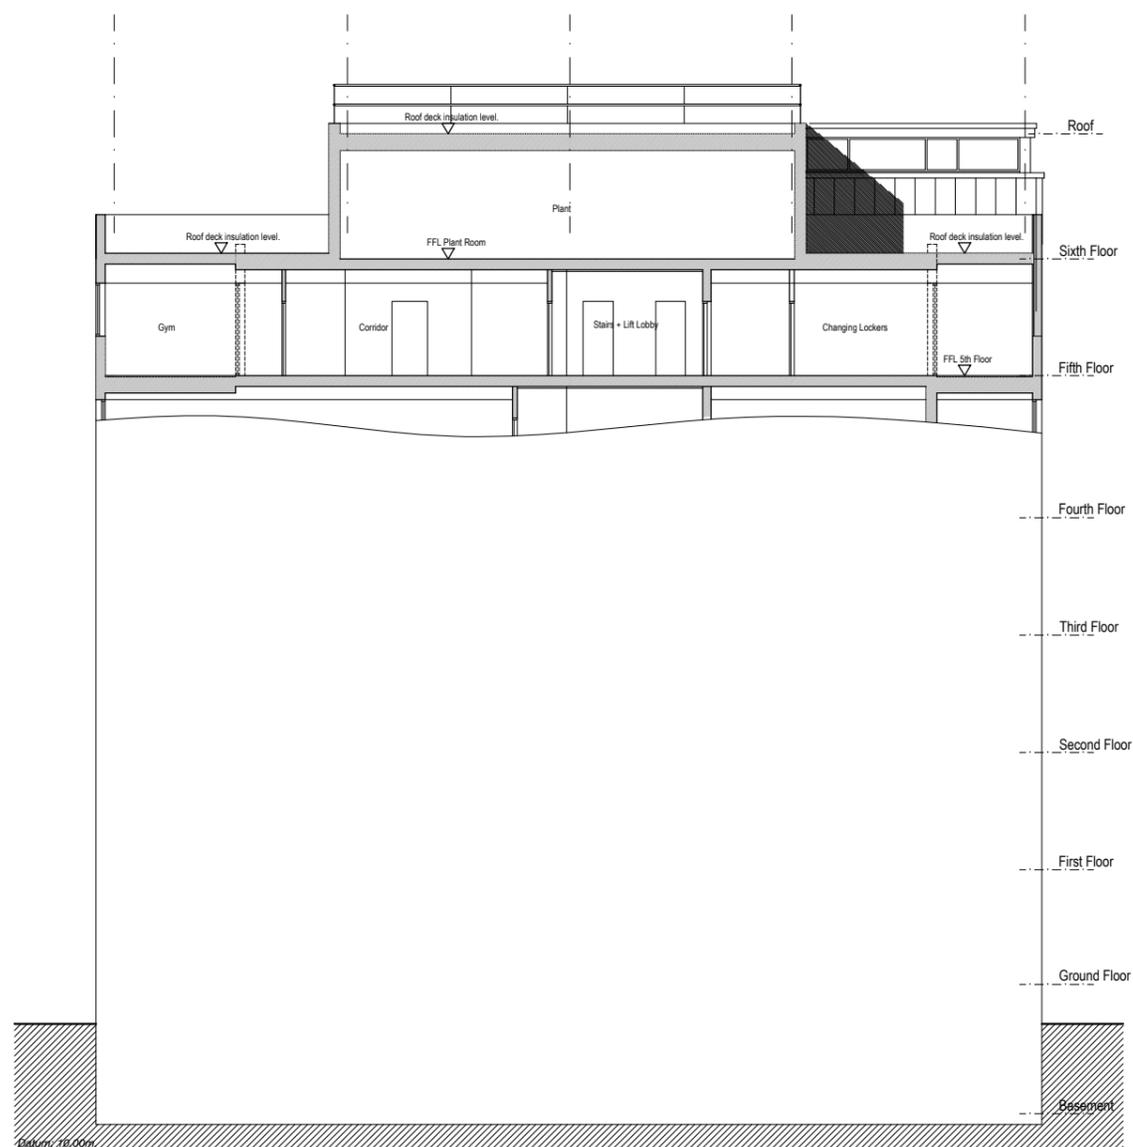


Proposed Section A-A

1:100 @ A1  
 1:200 @ A3

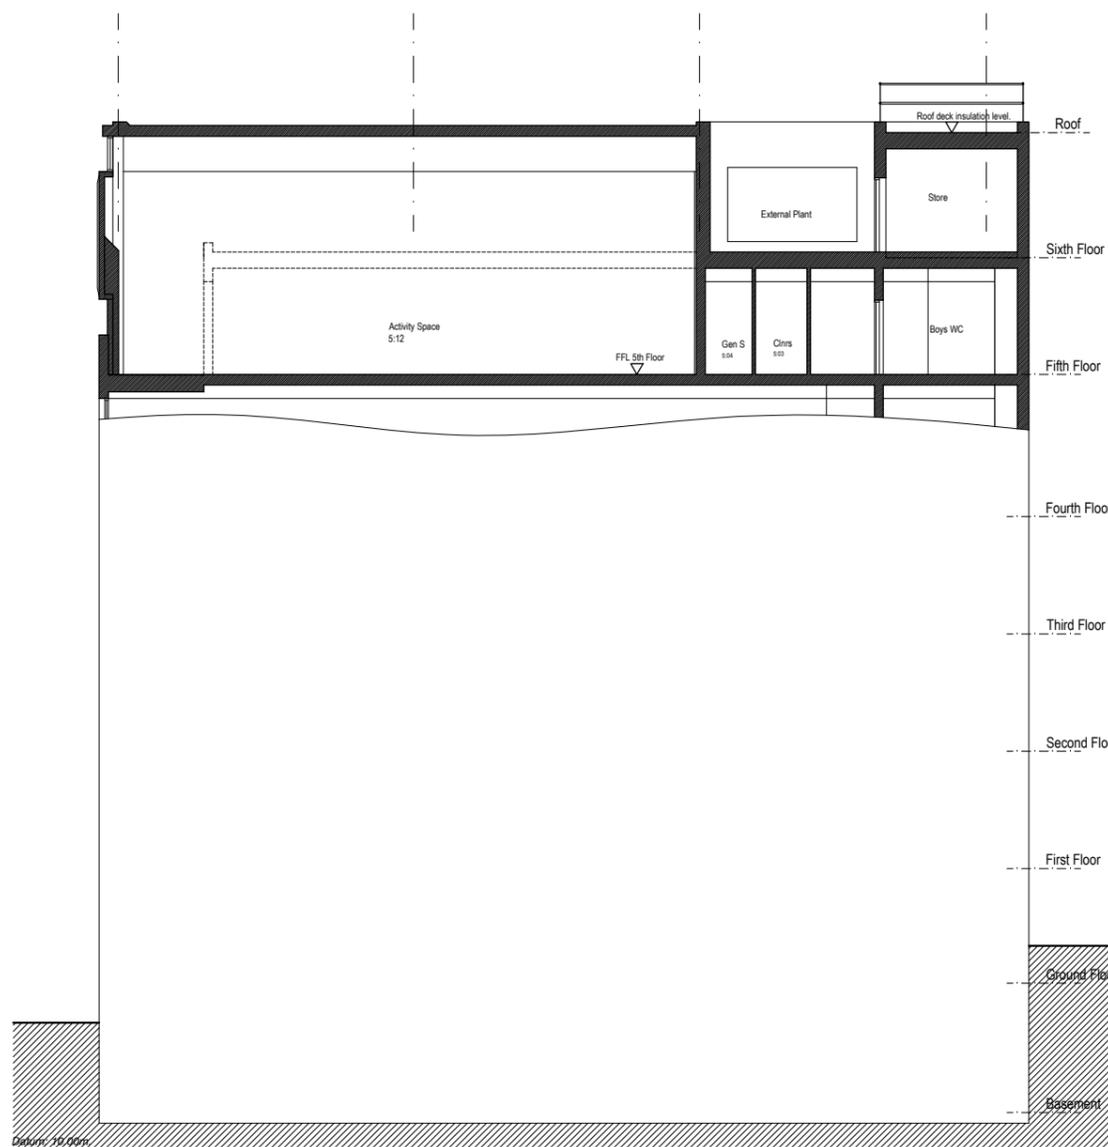 

Proposed Section B-B

1:100 @ A1  
 1:200 @ A3

 

REV A: Drawing amended for planning application.  
 IG+JP | 25/09/15

**PLANNING ONLY**



DRAWING NUMBER 00-19 REVISION A  
 PROJECT NUMBER 303/002  
 CLIENT LONDON ENTERPRISE ACADEMY

PROJECT  
 EXTENSION + ALTERATIONS TO ANEURIN BEVAN HOUSE  
 81-91 COMMERCIAL ROAD  
 LONDON  
 E1 1RD

DRAWING  
 PROPOSED SECTIONS AA + BB

SCALE 1:200 @ A3 DATE AUG 15  
 DRAWN HH/IG CHECKED RA



ARCHITECTS WHARFEDALE HOUSE  
 INTERIOR DESIGNERS 50a THE GROVE ILKLEY LS29 9EE  
 BUILDING SURVEYORS TEL : + 44 (0) 1943 816 489  
 EXPERT WITNESS FAX : + 44 (0) 1943 817 488