




Revision	Details		Name and Date
Address / Scheme Merseyside Maritime Museum			
Title    Sea Galleries Work			
Floor    2			
Drawing Number NML - 06 / elevation			Revision
A1	Scale 1:25	Date 04.02.19	Drawn VS      Status
NATIONAL MUSEUMS			LIVERPOOL
national museums liverpool 127 dale street liverpool L2 2JH			

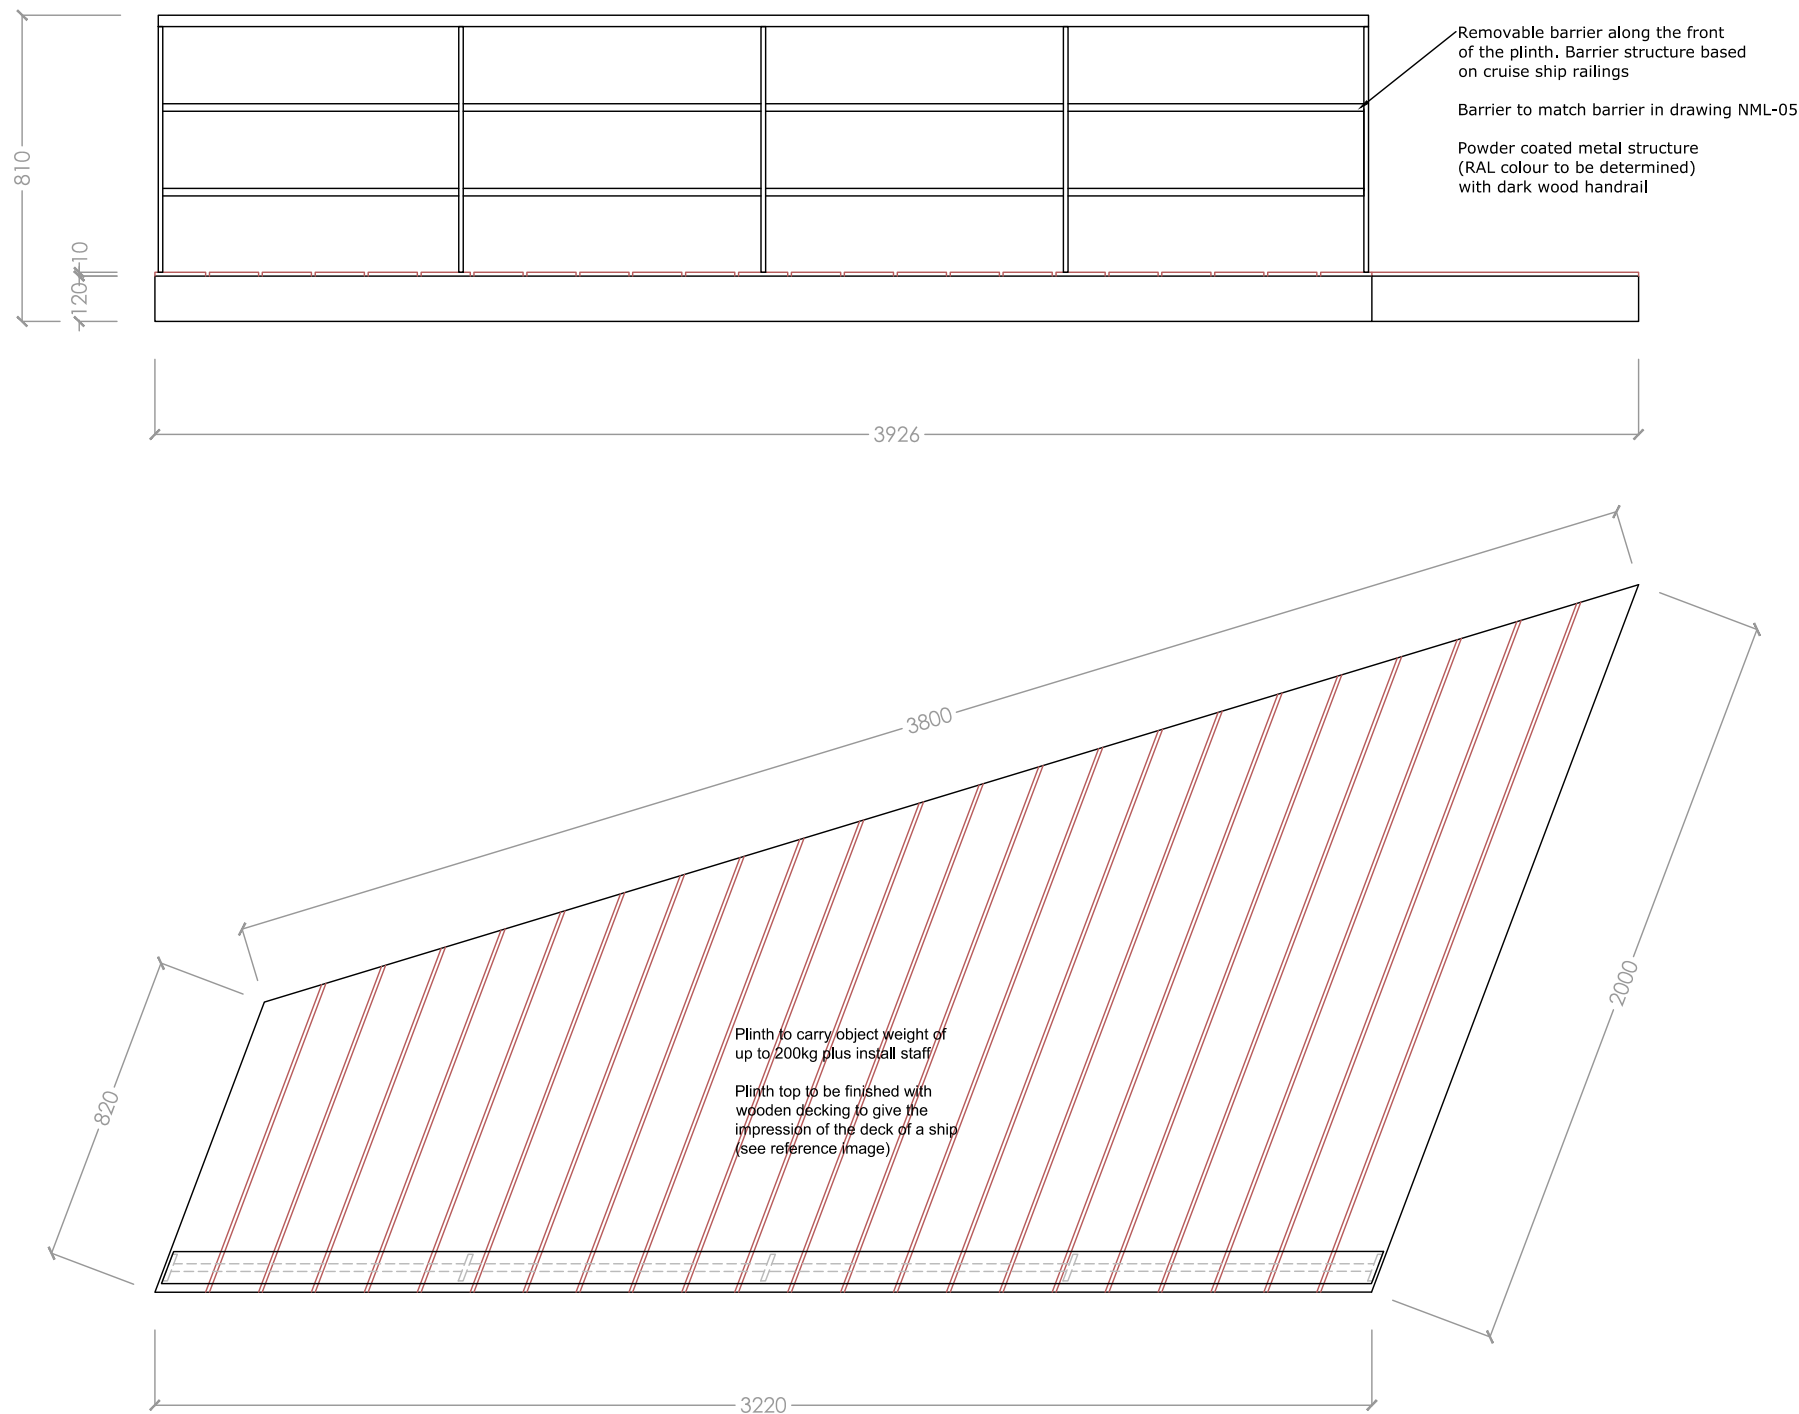



Reference image for rail style










Reference image for decking style

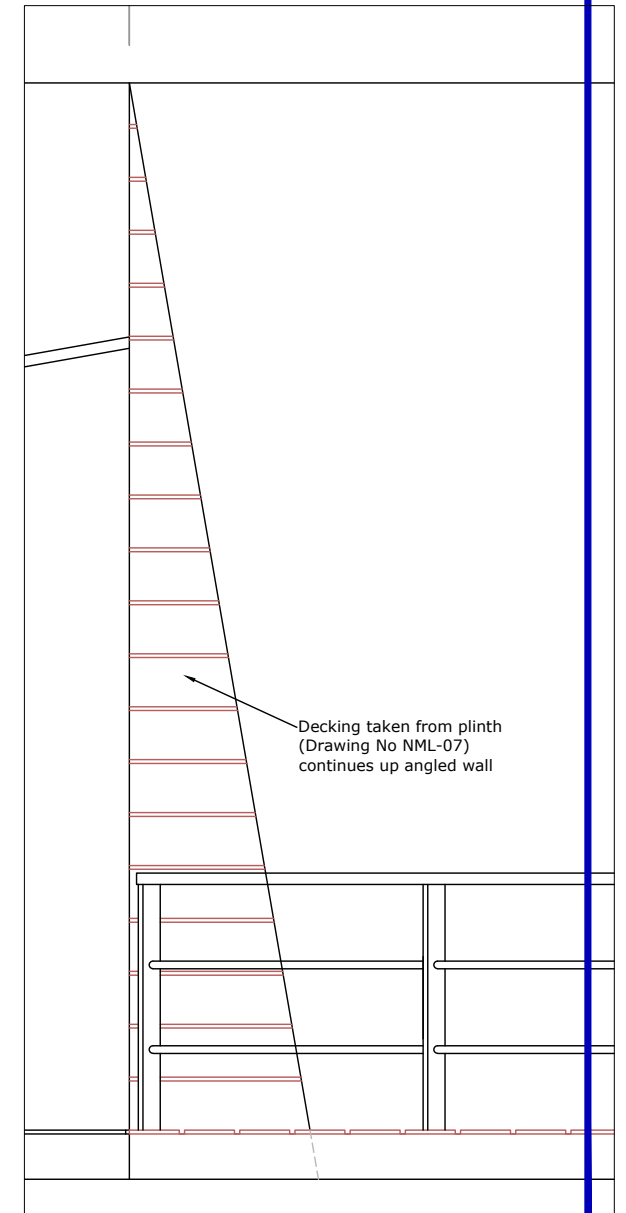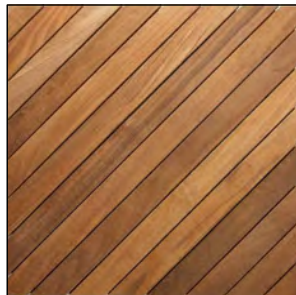


Revision	Details	Name and Date
Address / Scheme Merseyside maritime Museum		
Title Sea Galleries Work		
Floor 2		
Drawing Number NML - 07 / Plinth		Revision
Scale A3 1:20	Date 11.06.19	Drawn VS
Status NATIONAL MUSEUMS LIVERPOOL		
national museums liverpool 127 dale street liverpool L2 2JH		

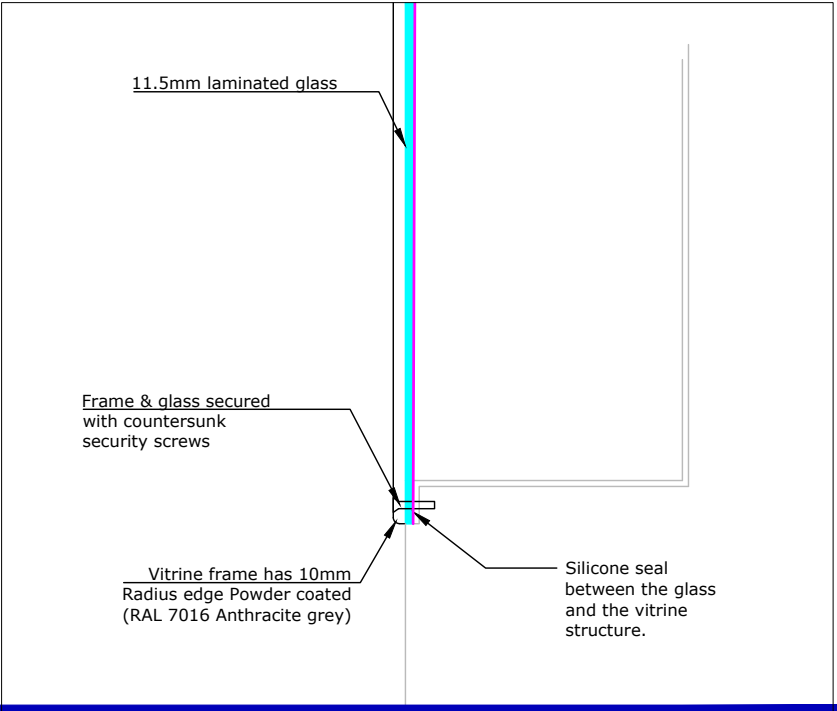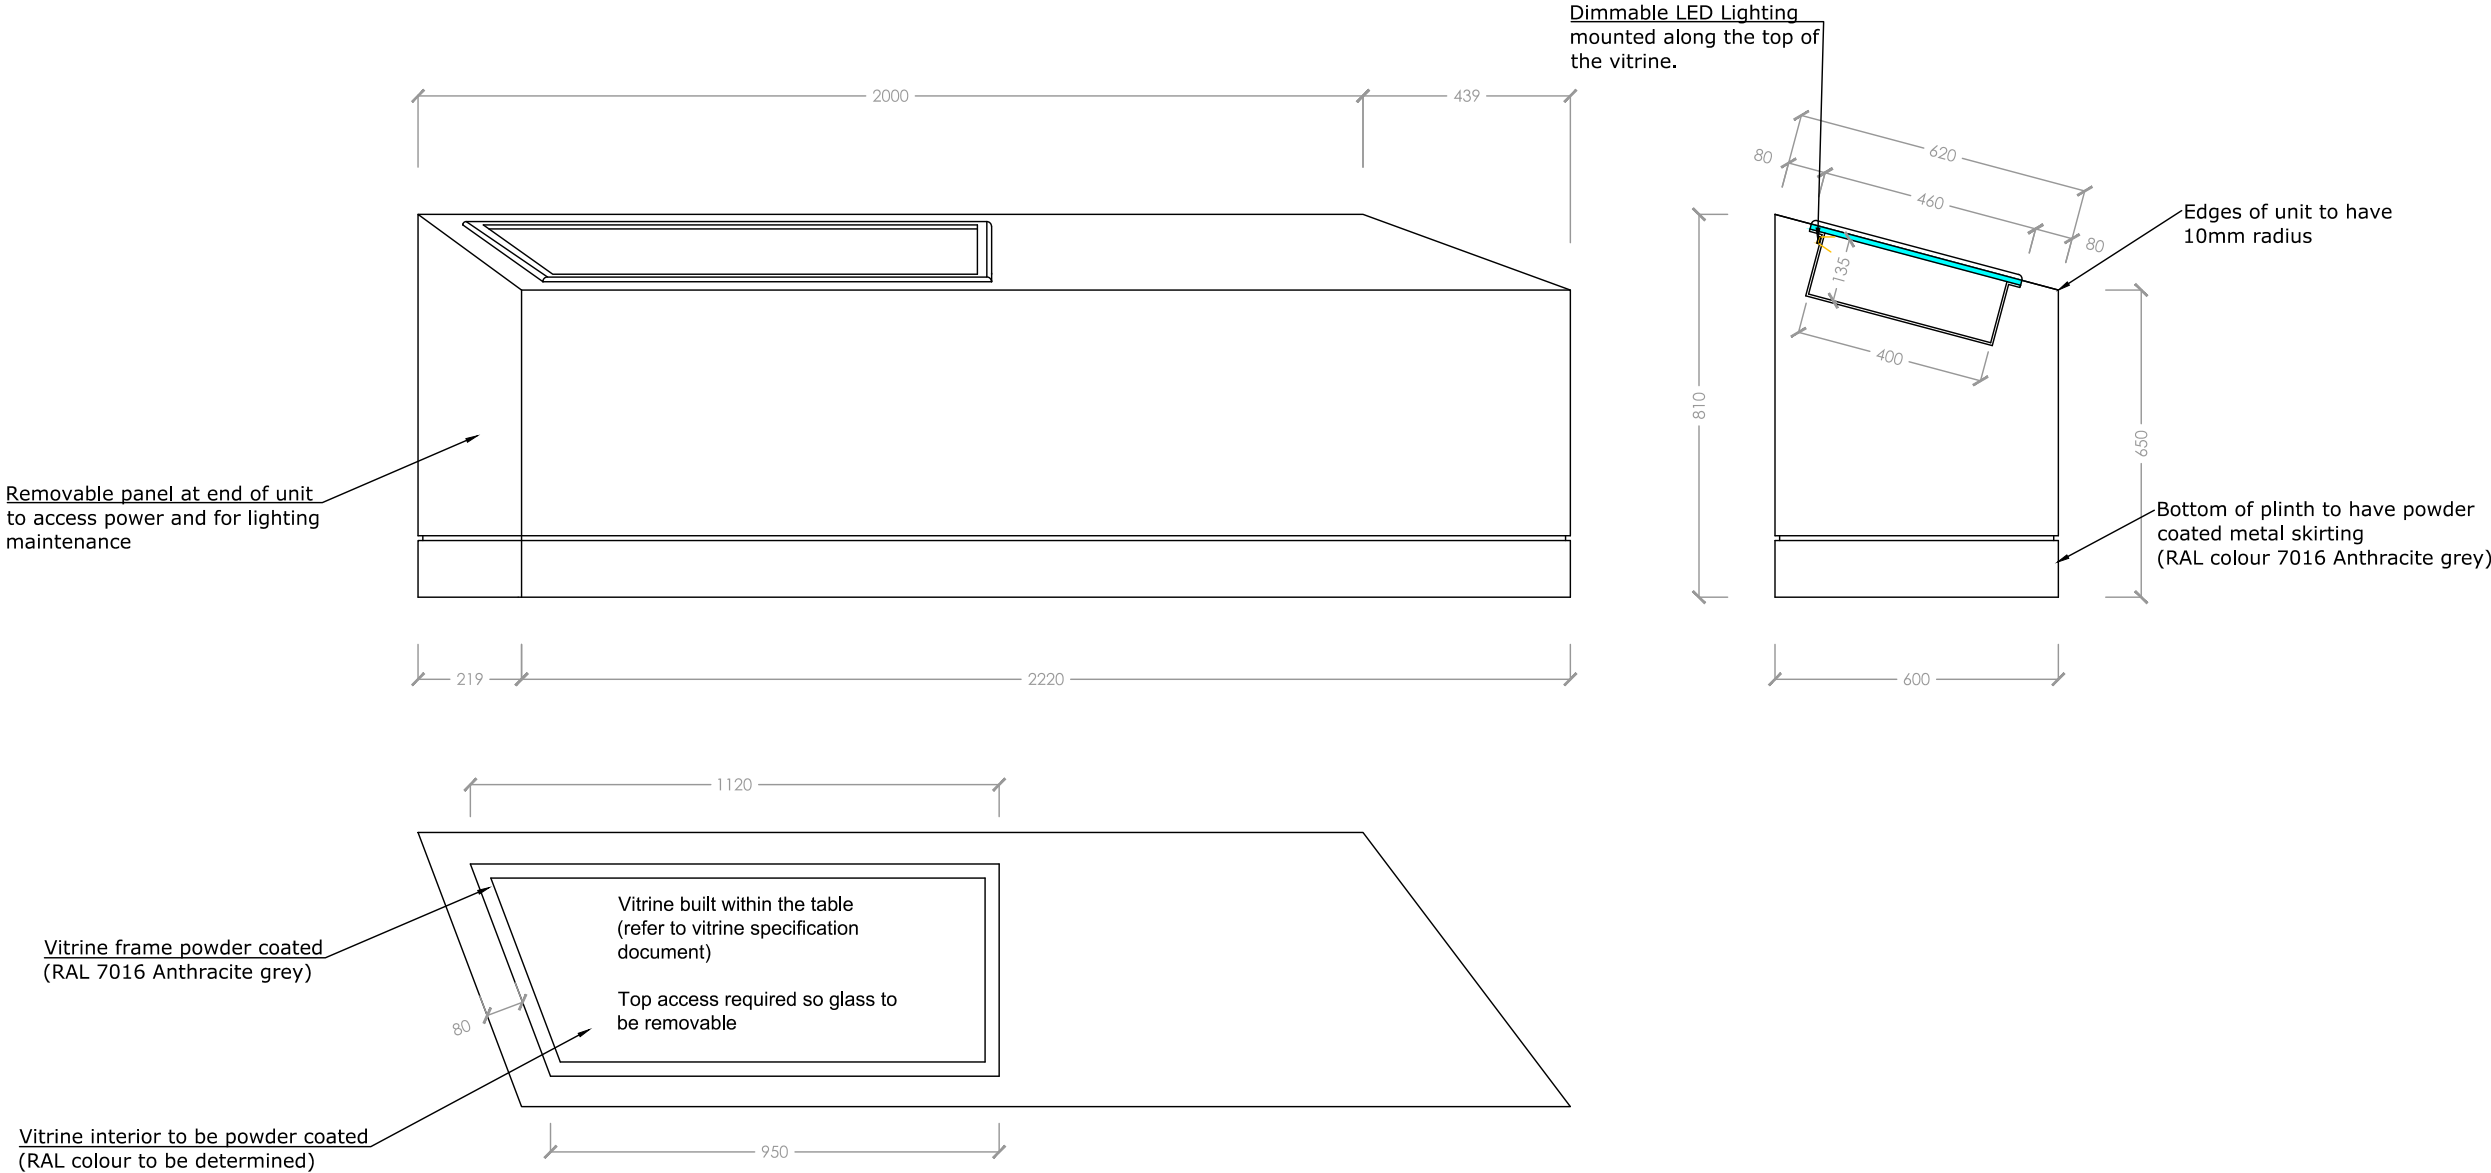

Revision	Details	Name and Date
Address / Scheme Merseyside maritime Museum		
Title Sea Galleries Work		
Floor 2		
Drawing Number NML - 08 /Table		Revision
Scale A3 1:16	Date 11.06.19	Drawn VS
NATIONAL MUSEUMS LIVERPOOL		
national museums liverpool 127 dale street liverpool L2 2JH		

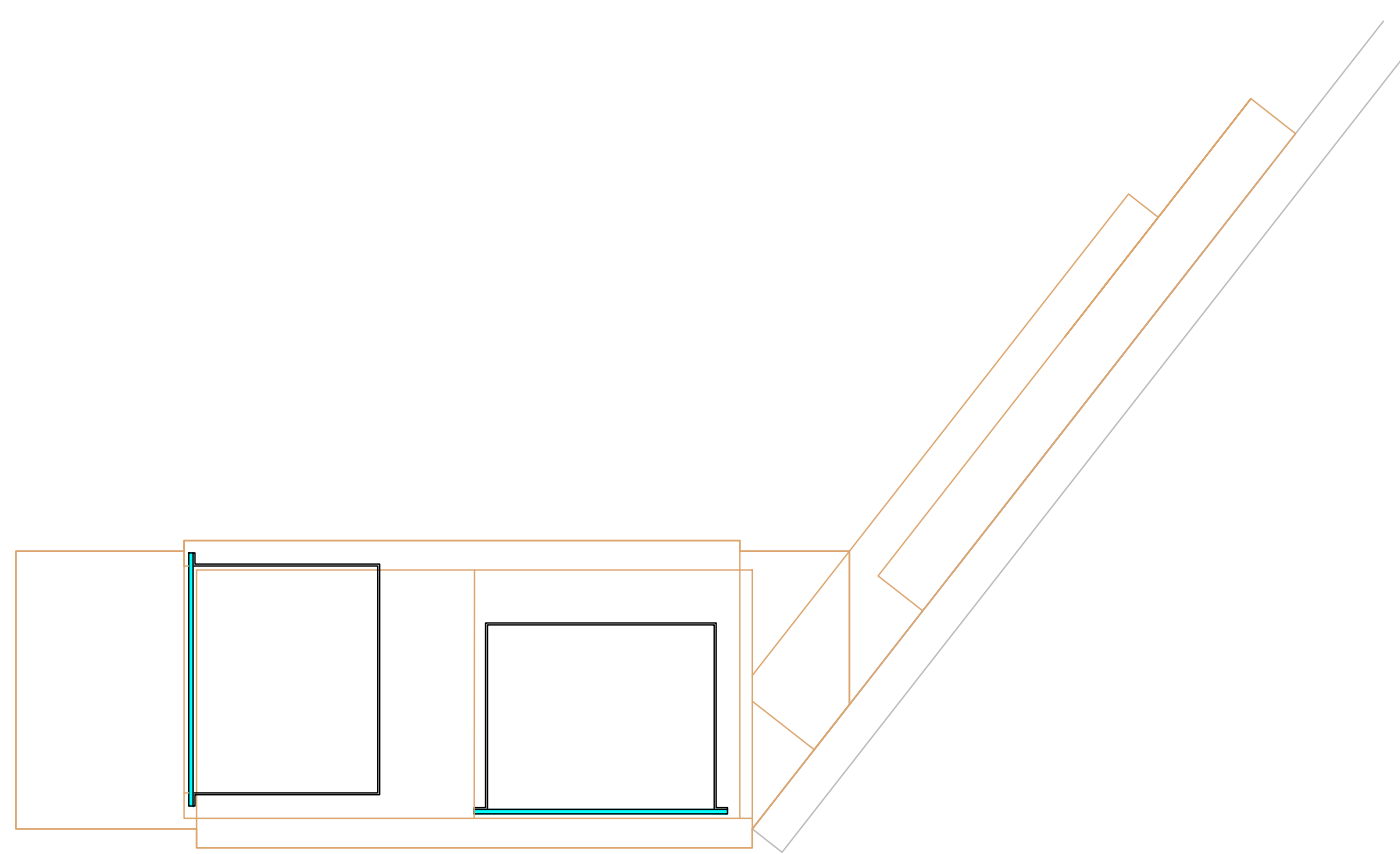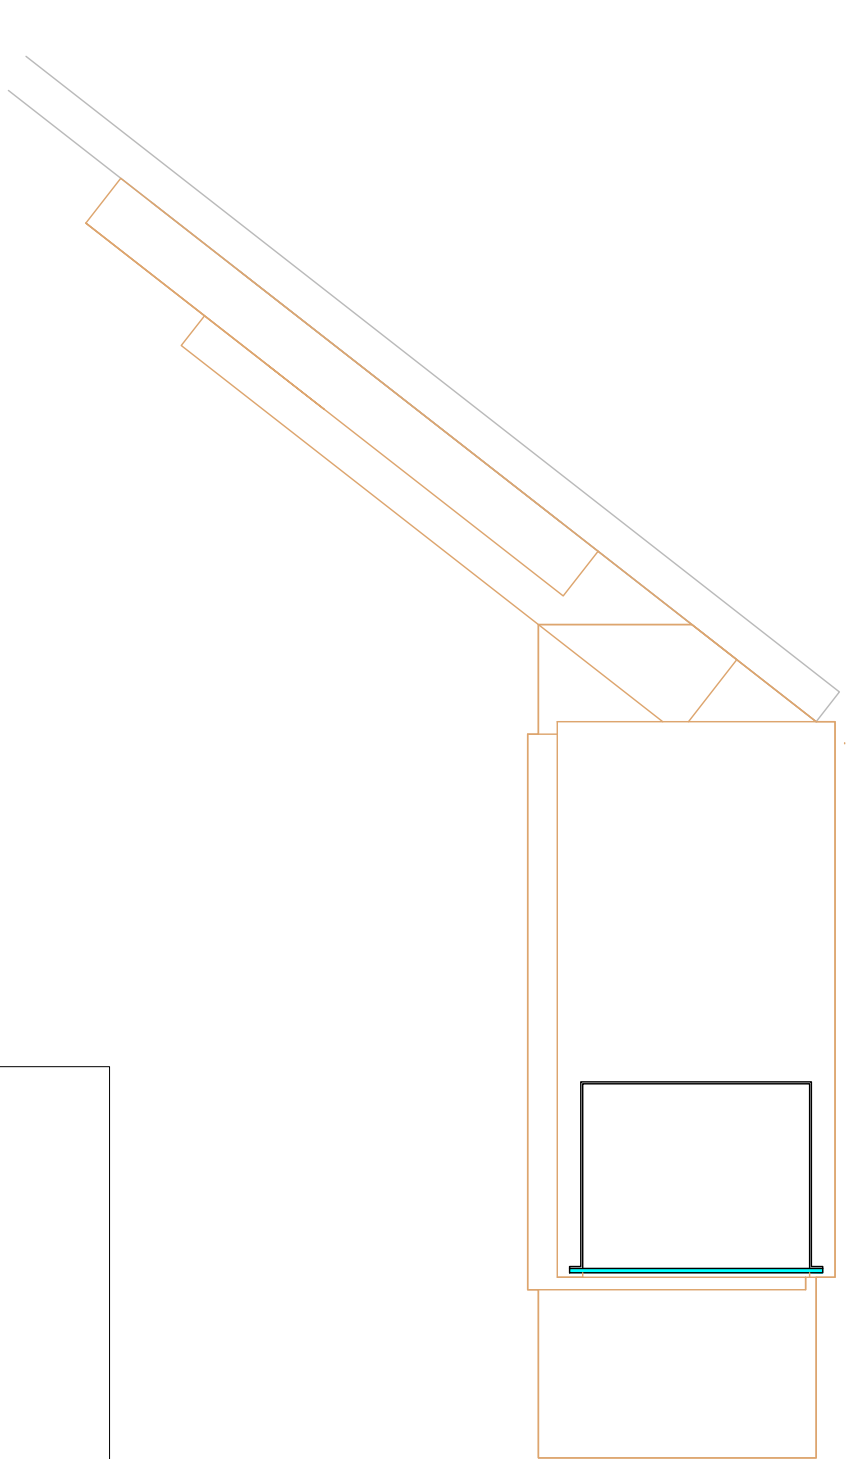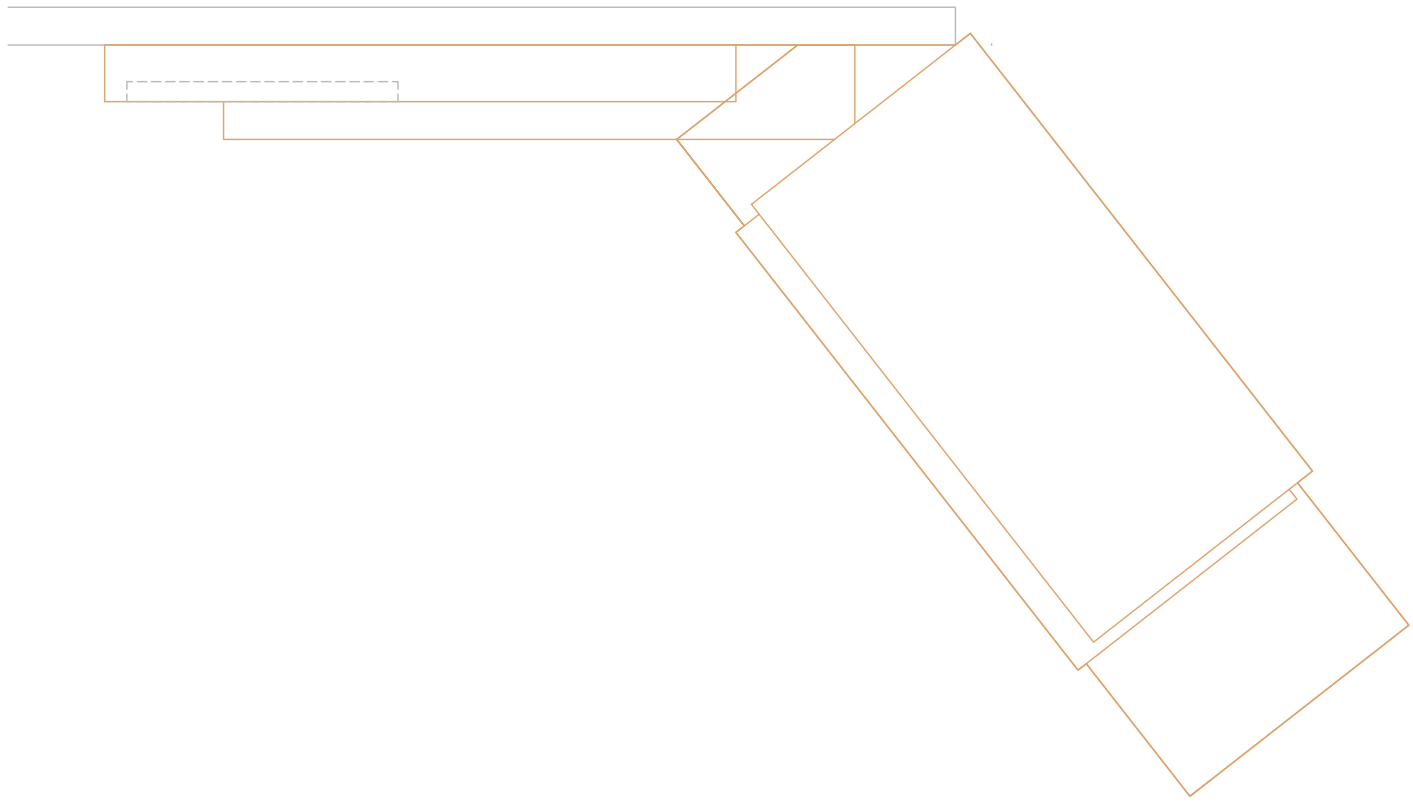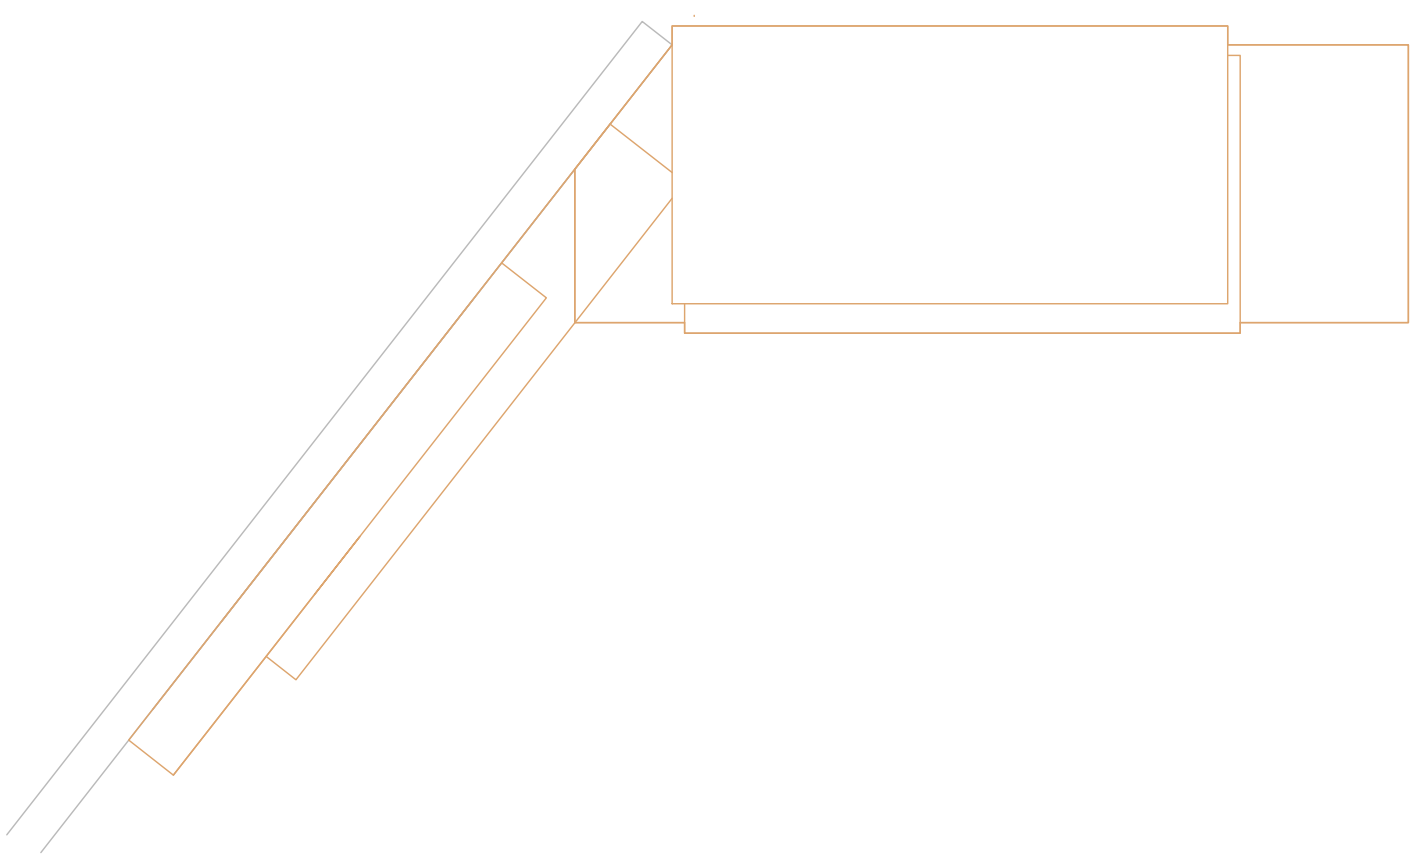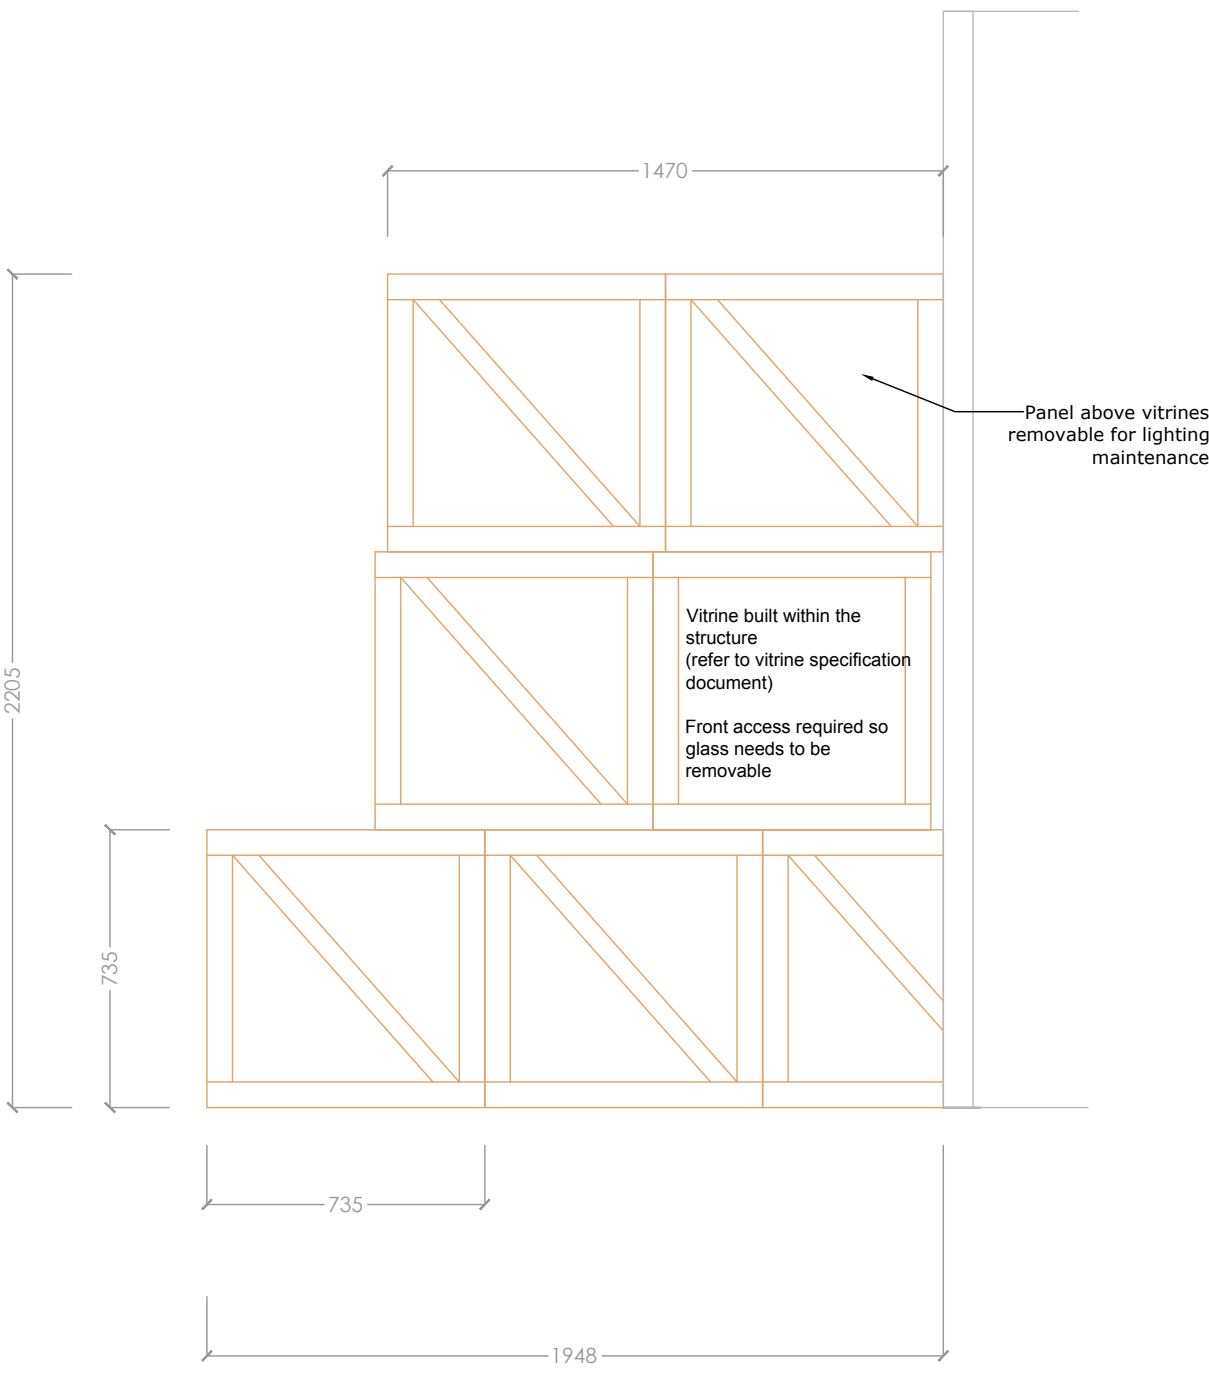
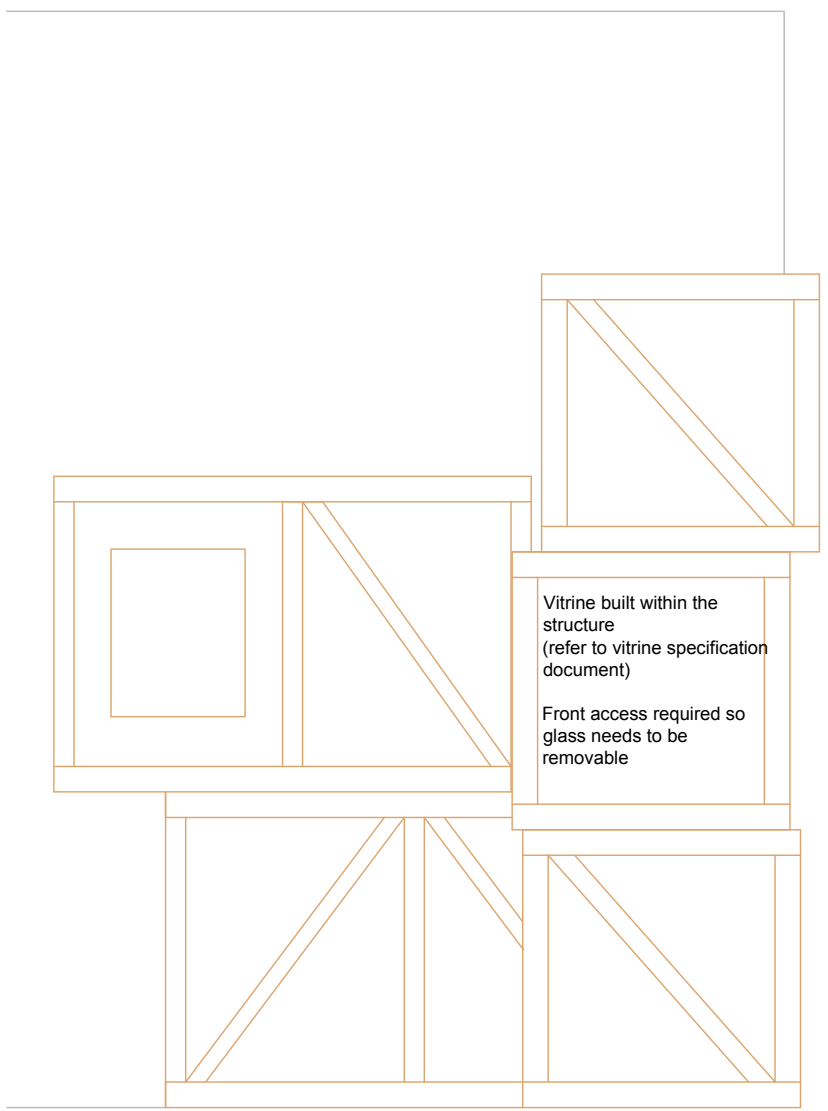
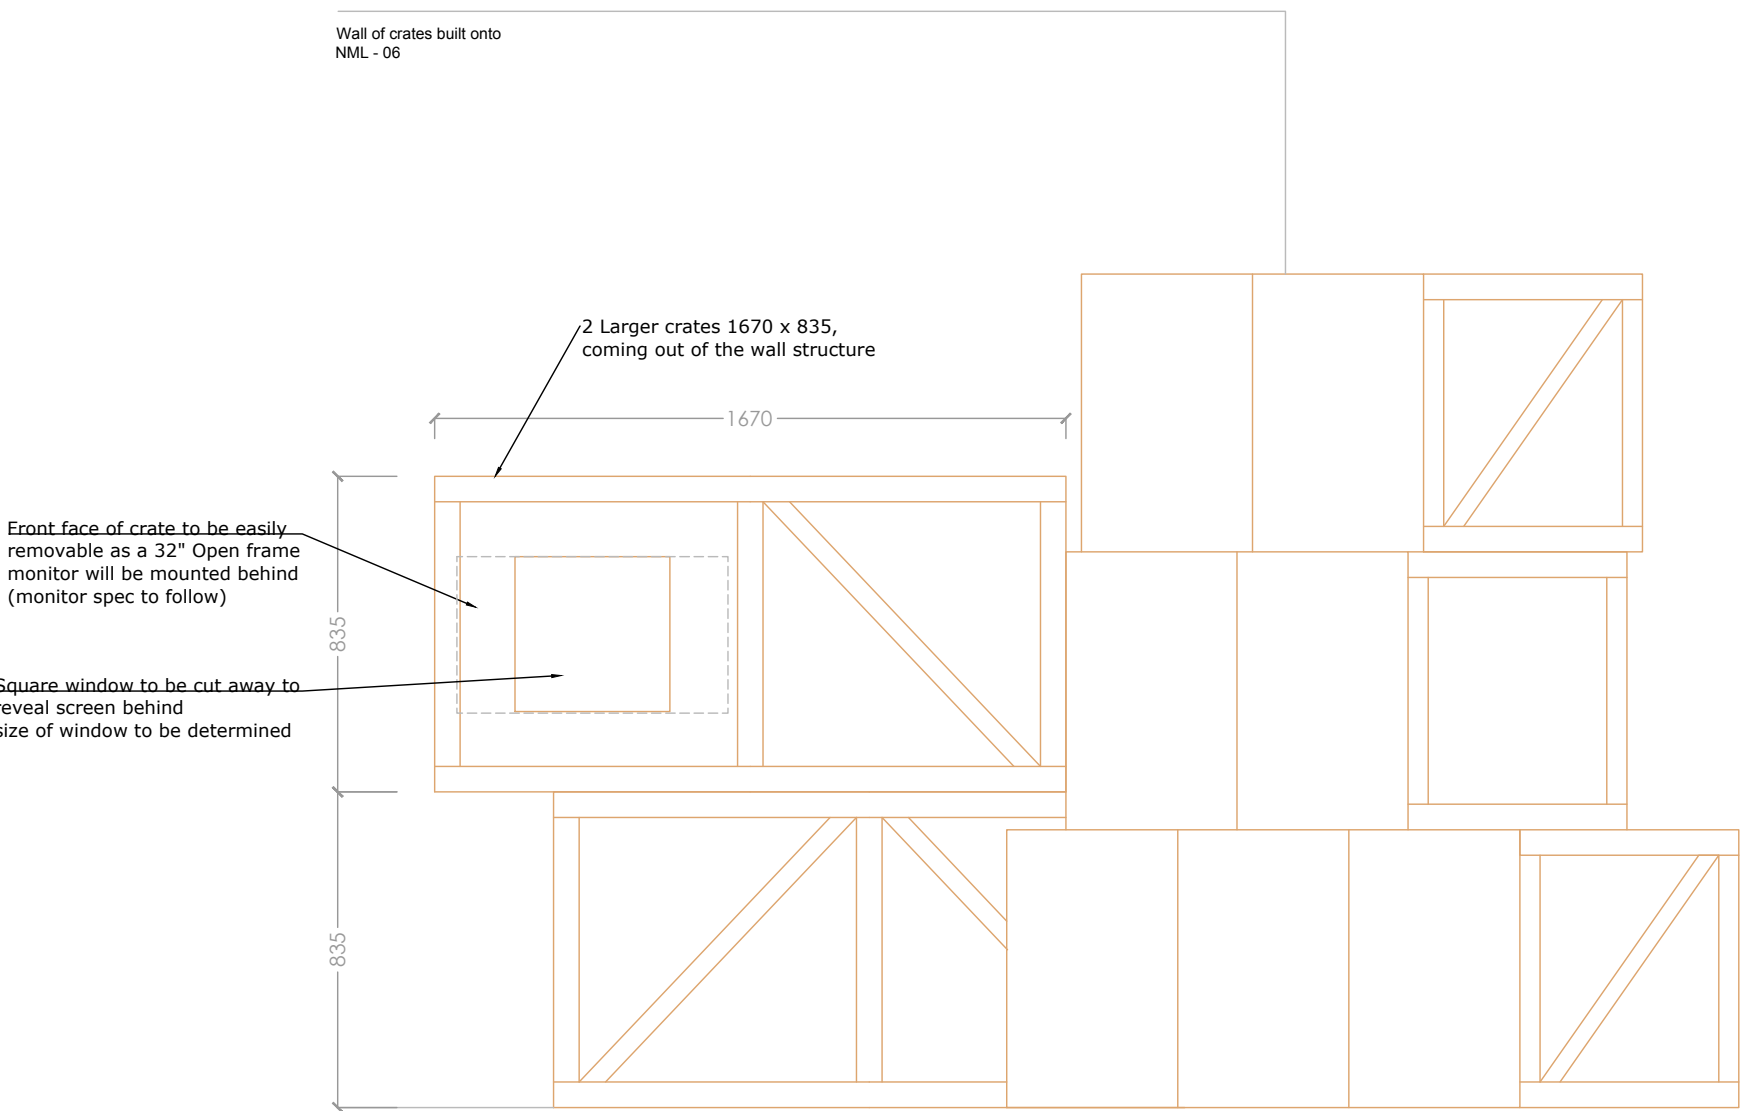


### Vitrine Detail scale 1:10

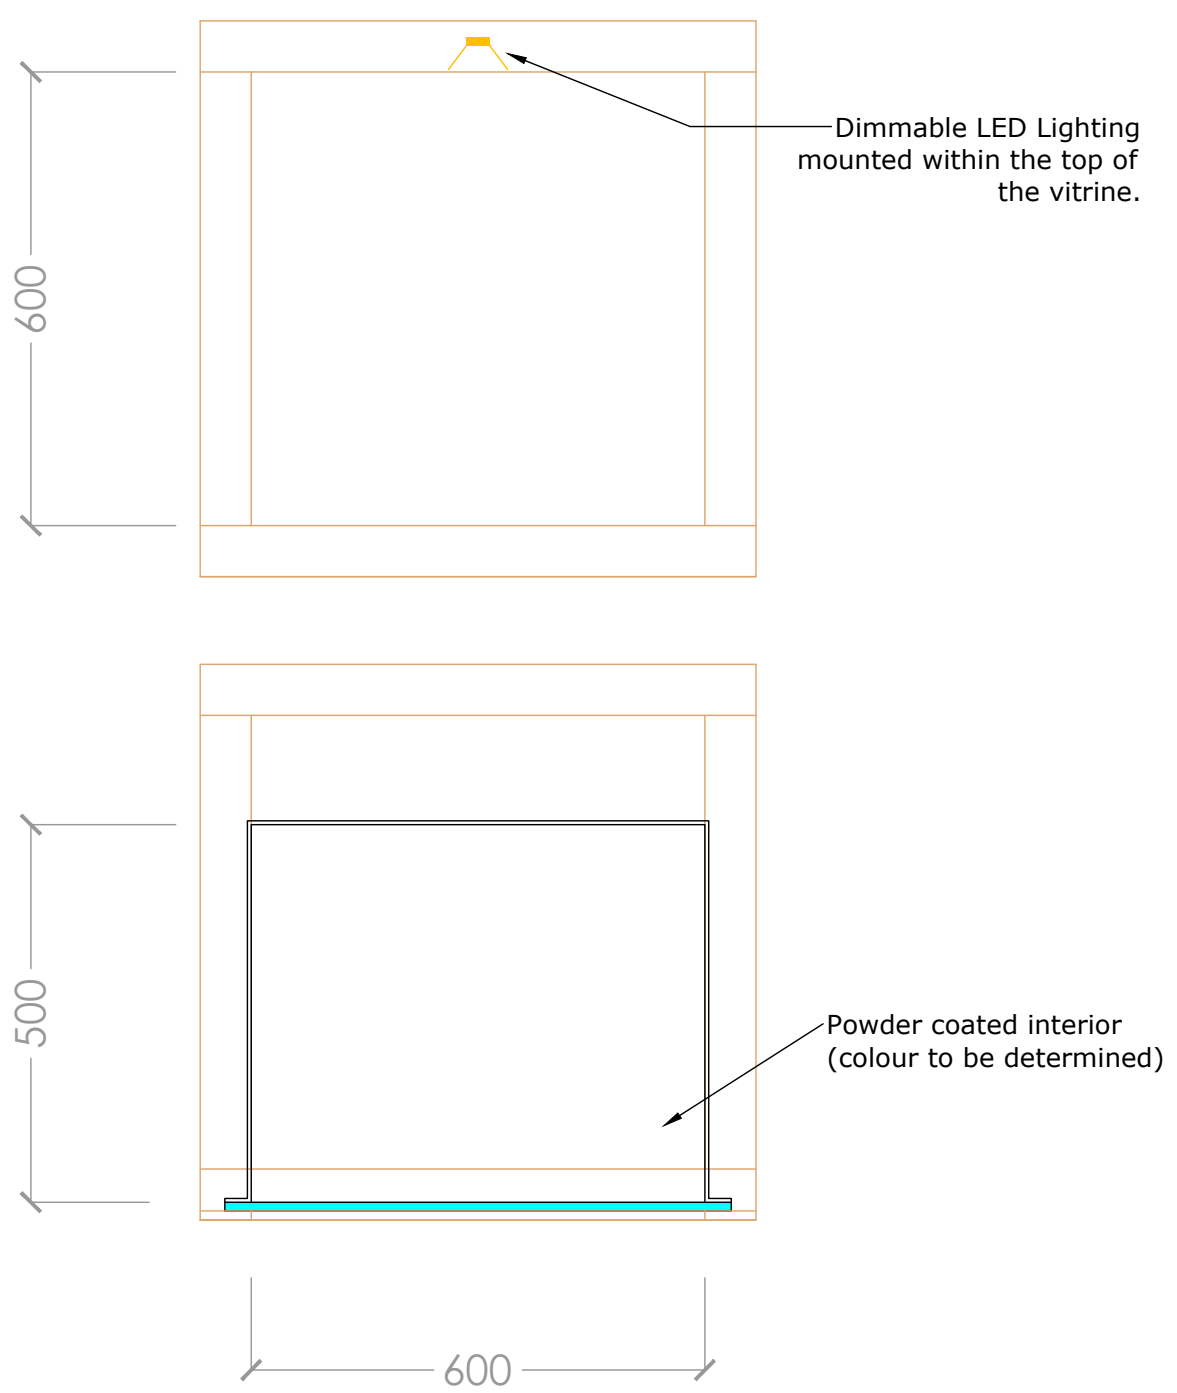


Revision	Details	Name and Date
Address / Scheme Merseyside Maritime Museum		
Title Sea Galleries Work		
Floor 2		
Drawing Number NML - 09 / Wall		Revision
A1	Scale 1:20	Date 04.02.19
Drawn VS		Status
NATIONAL MUSEUMS LIVERPOOL		
national museums liverpool 127 dale street liverpool L2 2JH		





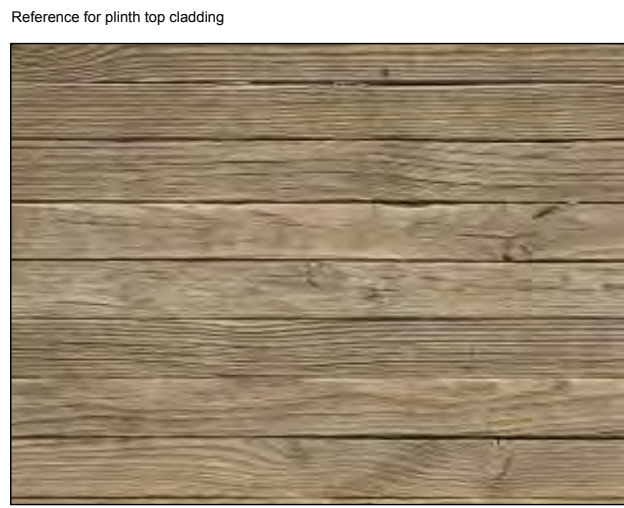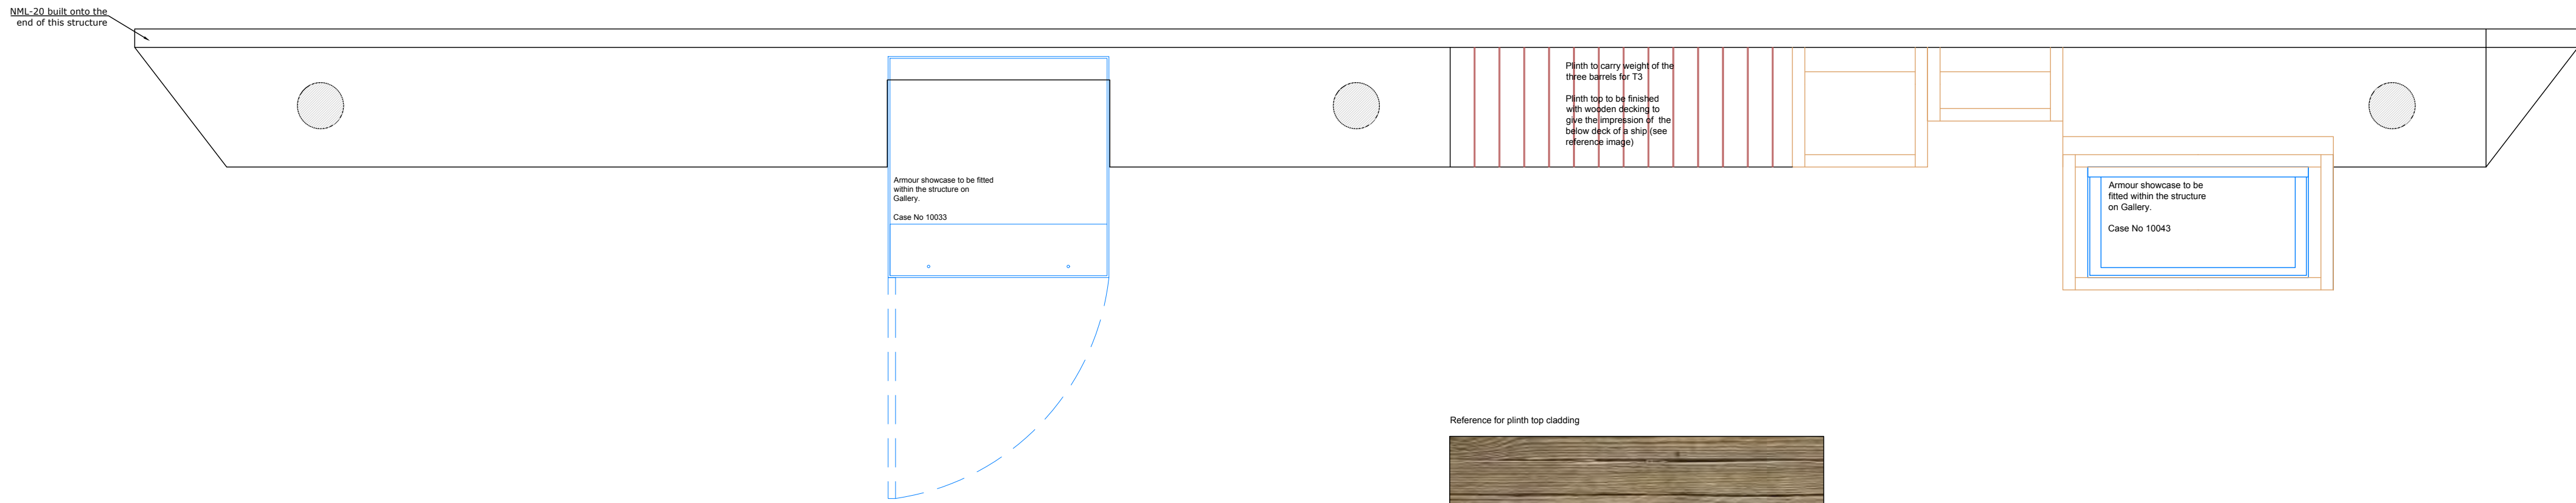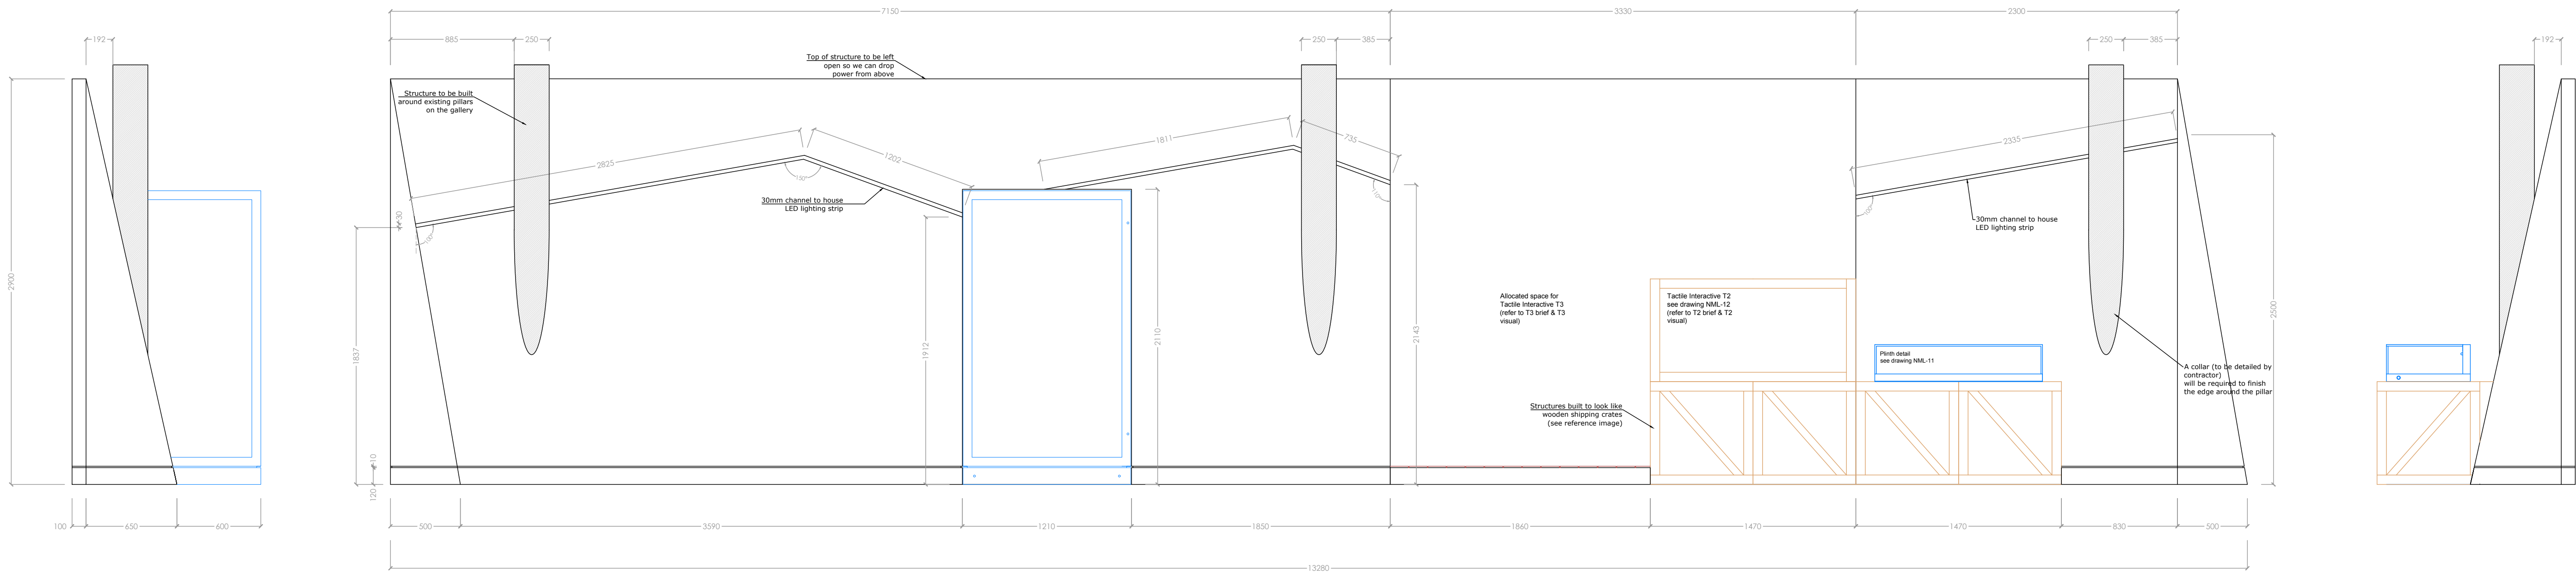


1:5  
Kick board detail

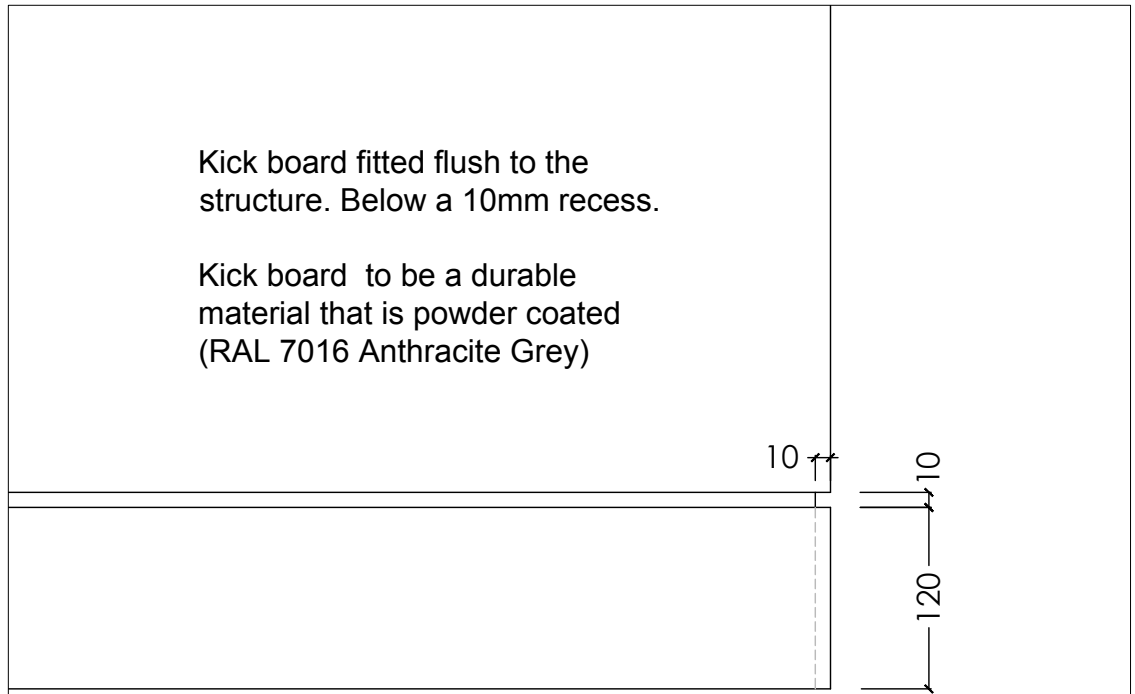



Revision	Details	Name and Date
Address / Scheme Merseyside Maritime Museum		
Title Sea Galleries Work		
Floor 2		
Drawing Number NML - 10 / elevation		Revision
Scale A1 1:25	Date 04.02.19	Drawn VS
Status NATIONAL MUSEUMS LIVERPOOL		
national museums liverpool 127 dale street liverpool L2 2JH		

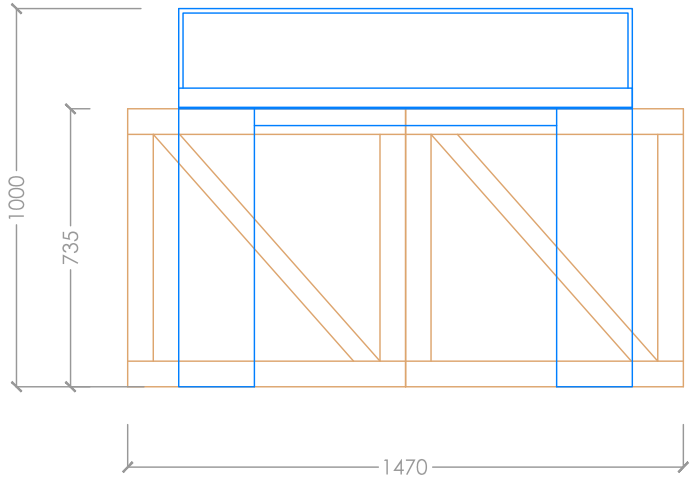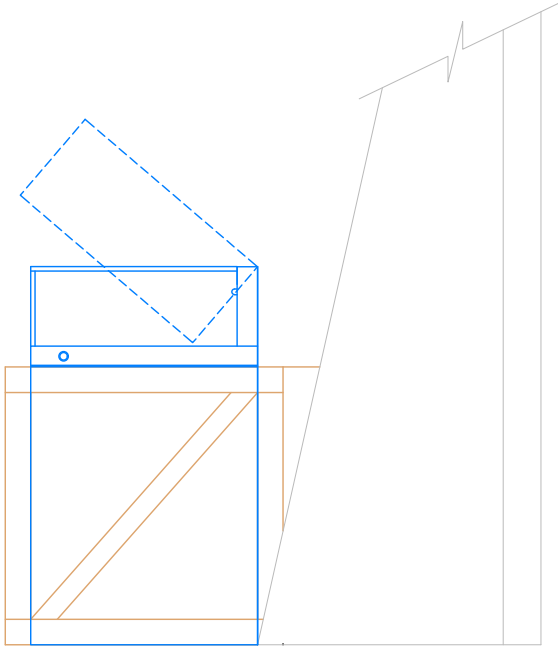





Structure built to look like wooden shipping crates (see reference image)

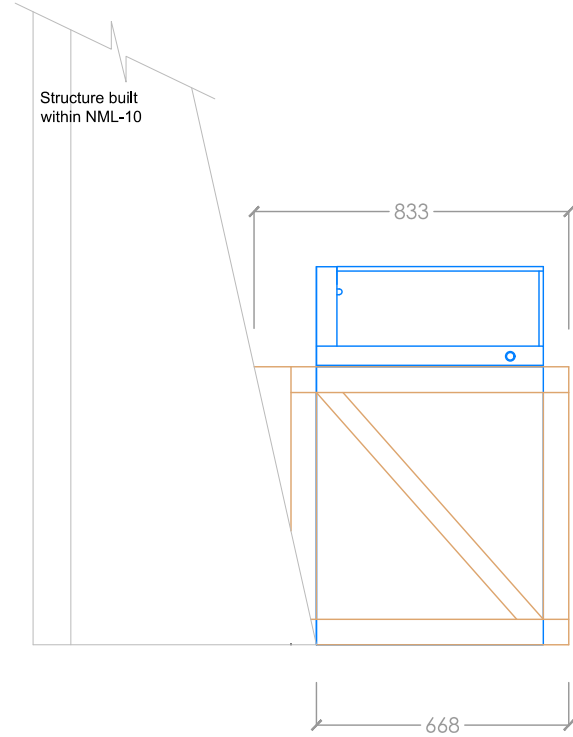

Reference for shipping crate style

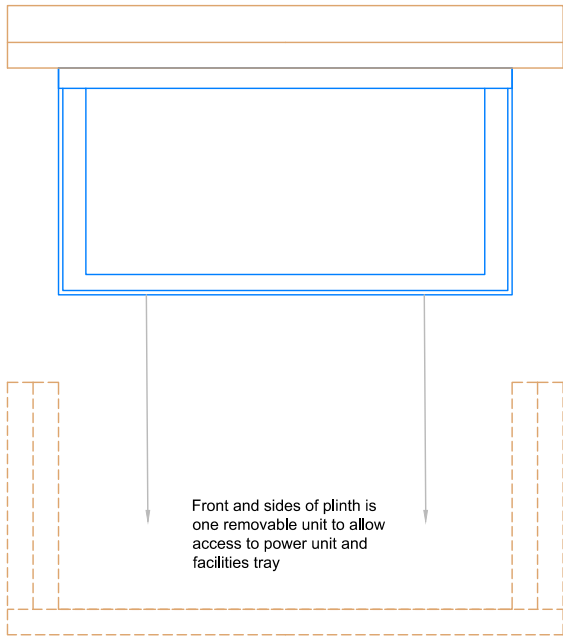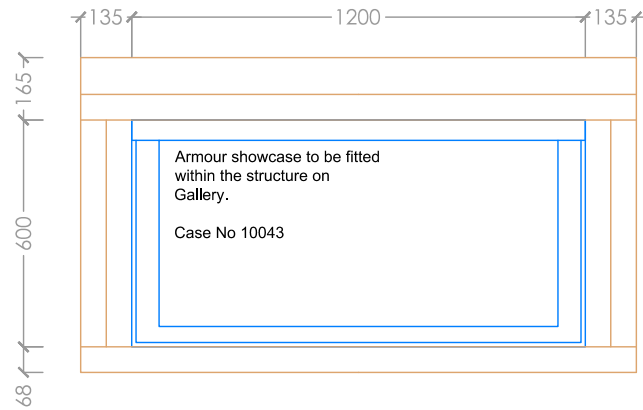





Revision	Details	Name and Date
Address / Scheme Merseyside Maritime Museum		
Title Sea Galleries Work		
Floor 2		
Drawing Number NML - 11 / PLINTH		Revision
Scale A3 1:16	Date 11.06.19	Drawn VS
Status NATIONAL MUSEUMS LIVERPOOL		
national museums liverpool 127 dale street liverpool L2 2JH		

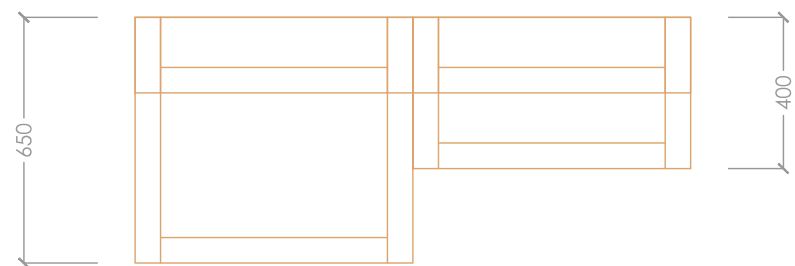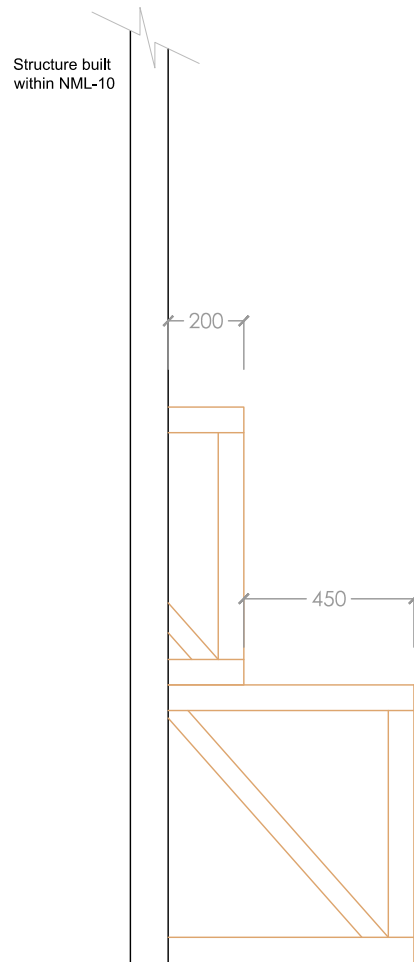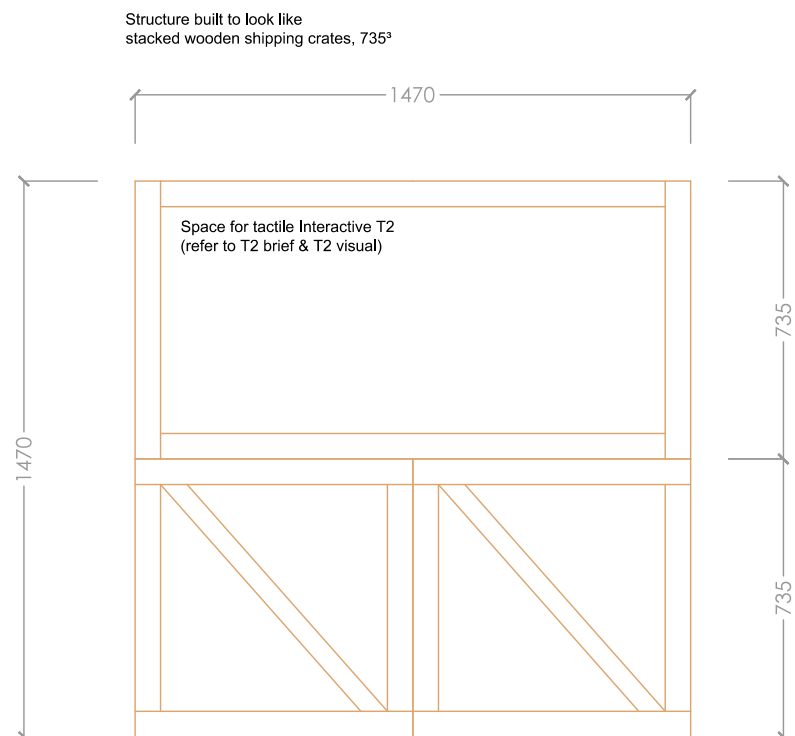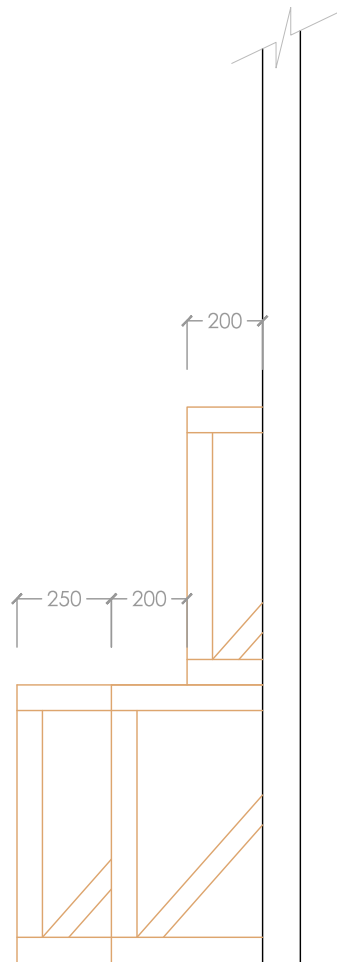


Reference for shipping crate style



Revision	Details		Name and Date	
Address / Scheme Merseyside maritime Museum				
Title    Sea Galleries Work				
Floor    2				
Drawing Number NML - 12    /Table			Revision	
A3	Scale 1:16	Date 11.06.19	Drawn VS	Status
NATIONAL MUSEUMS			LIVERPOOL	
national museums liverpool 127 dale street liverpool L2 2JH				

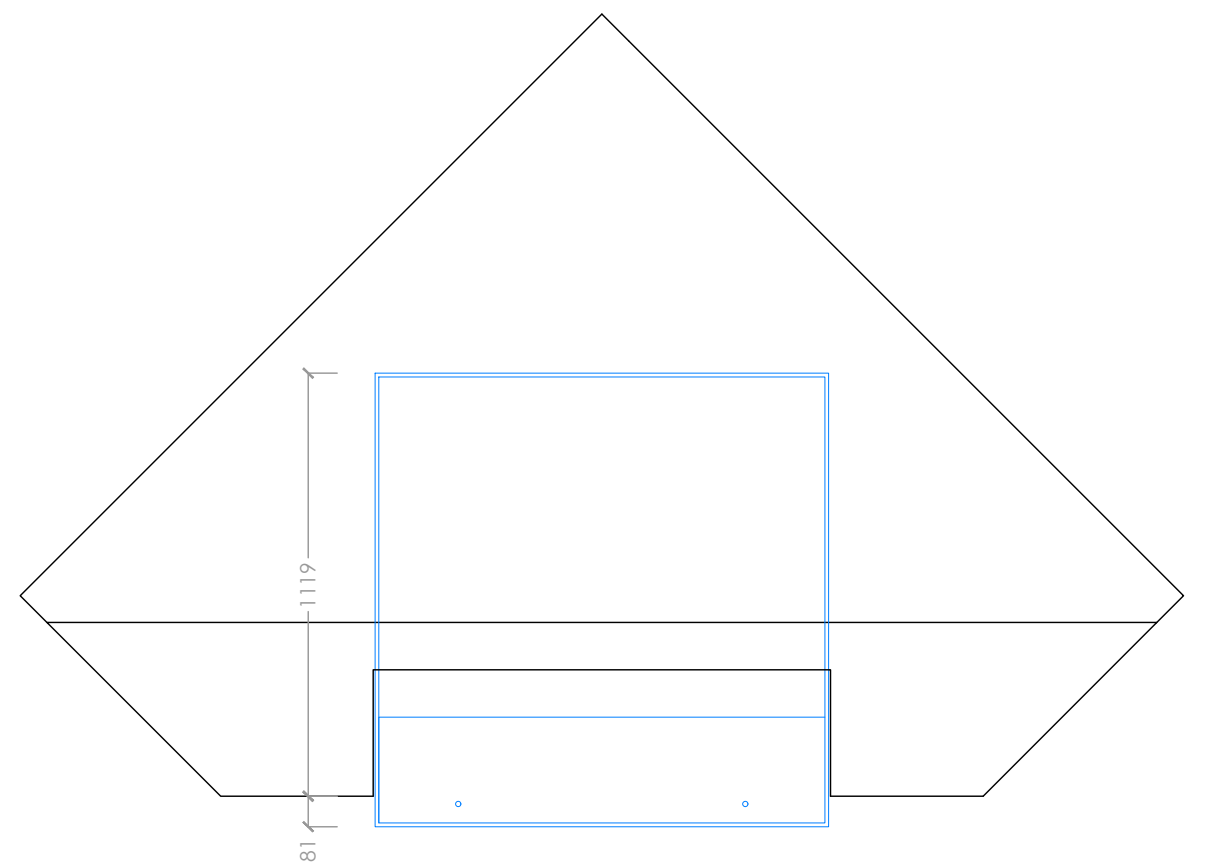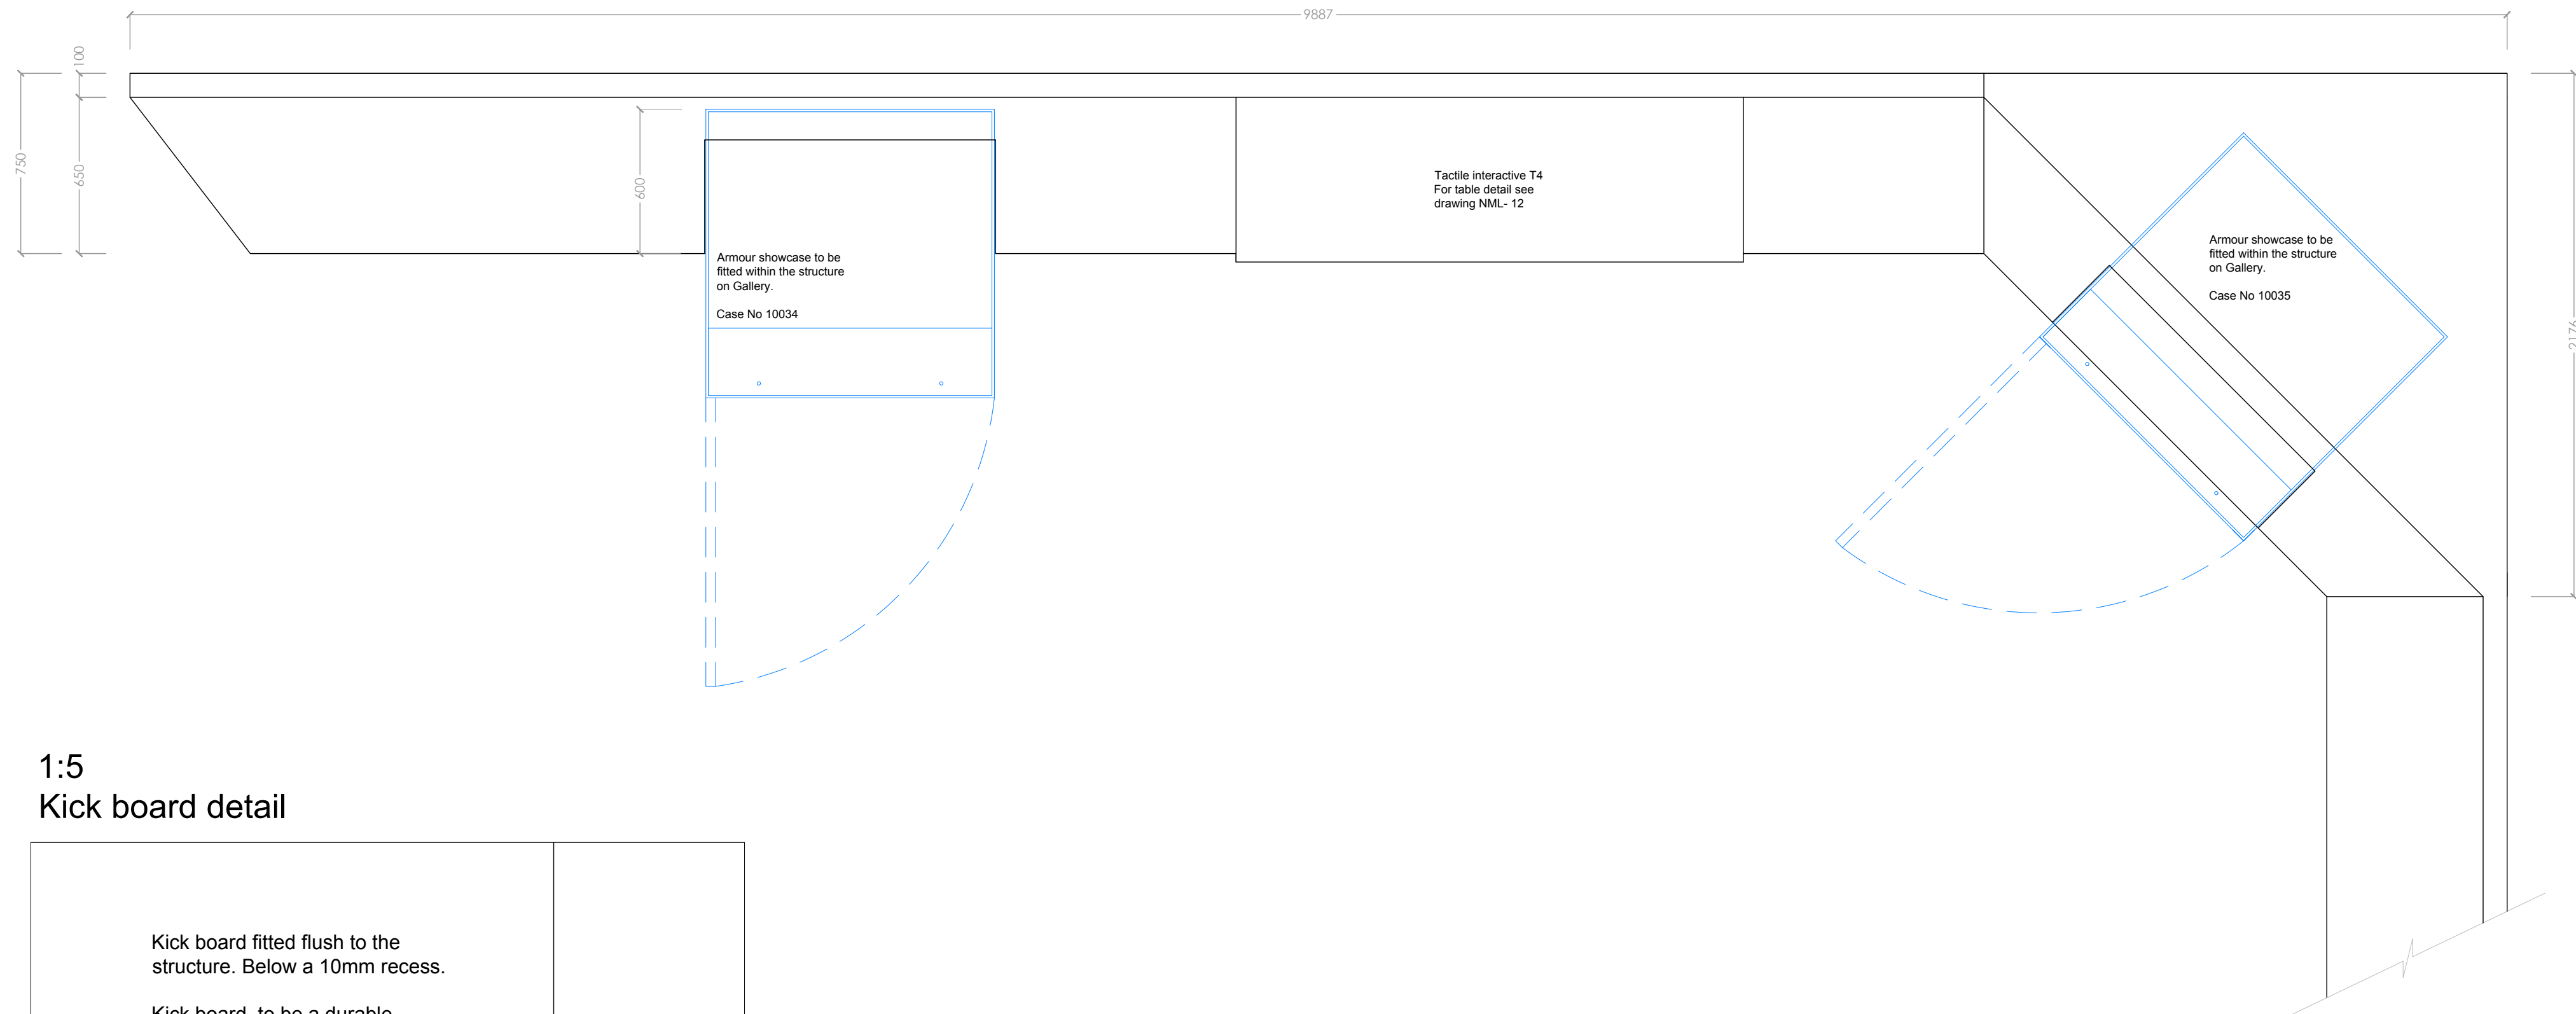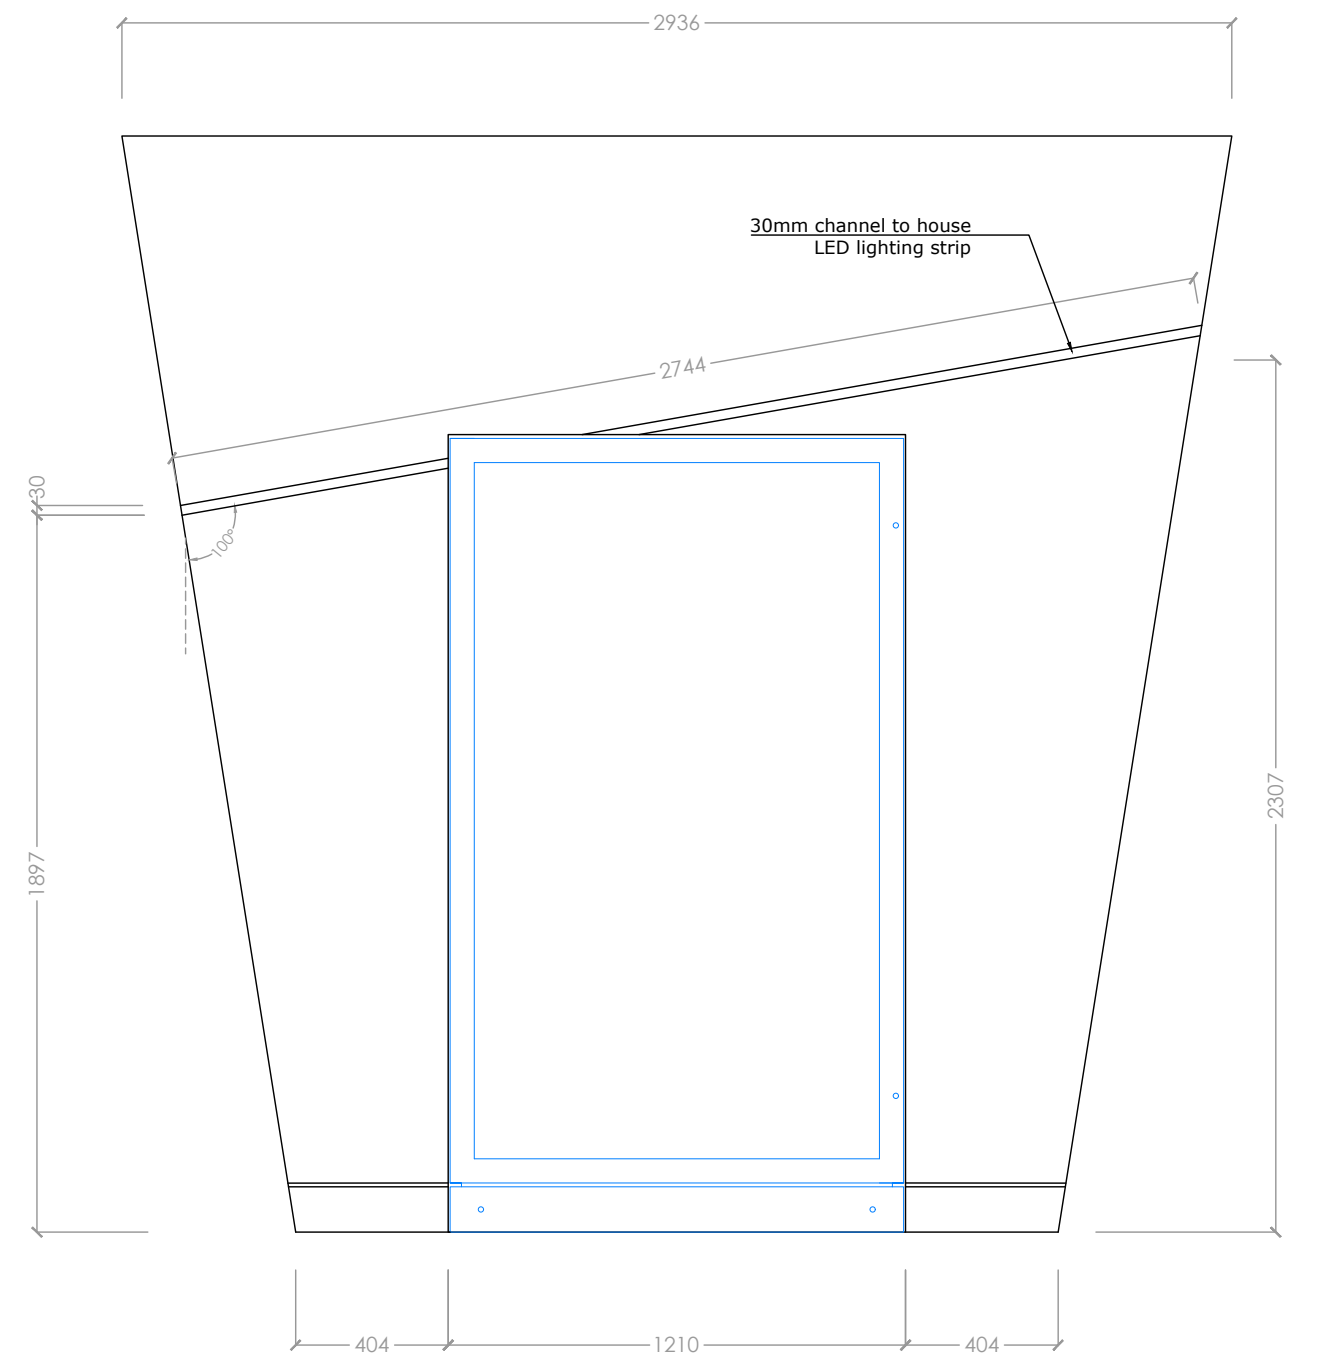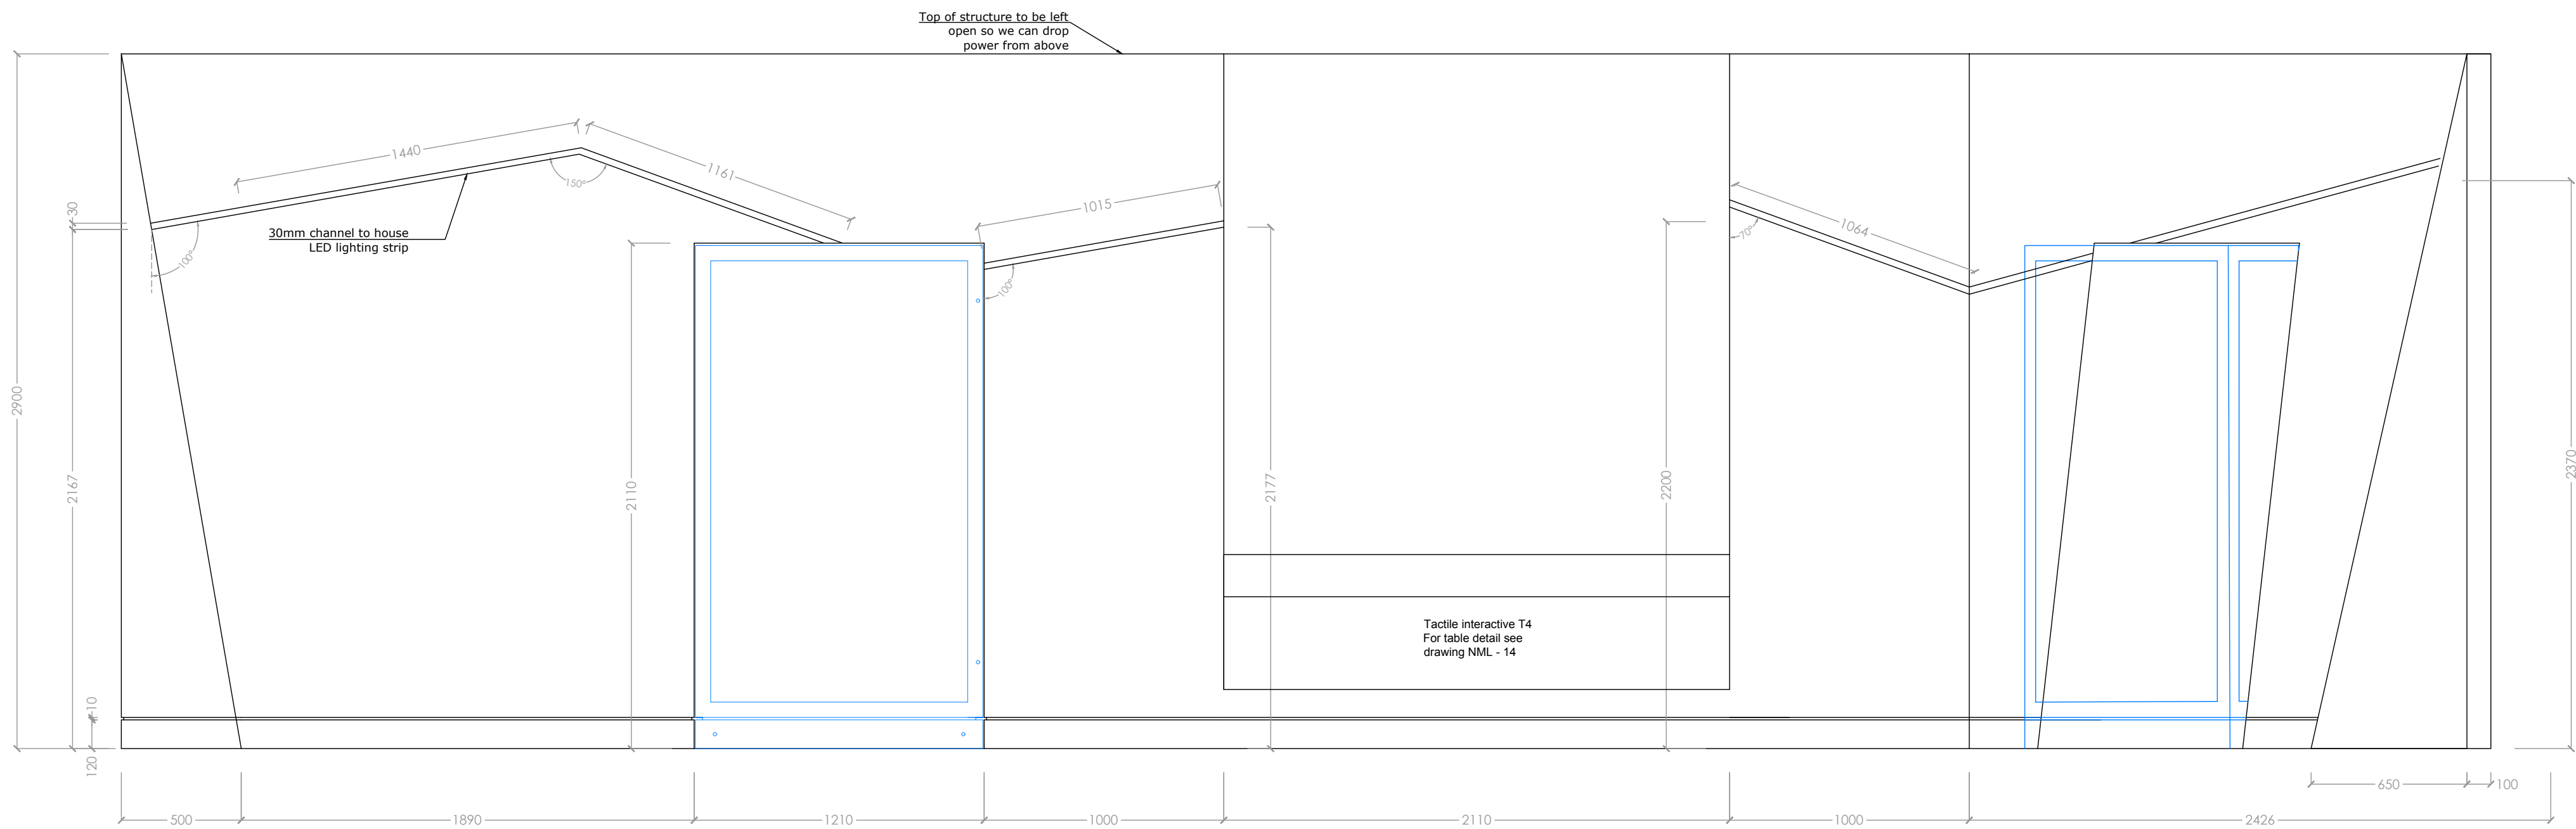


1:5  
Kick board detail

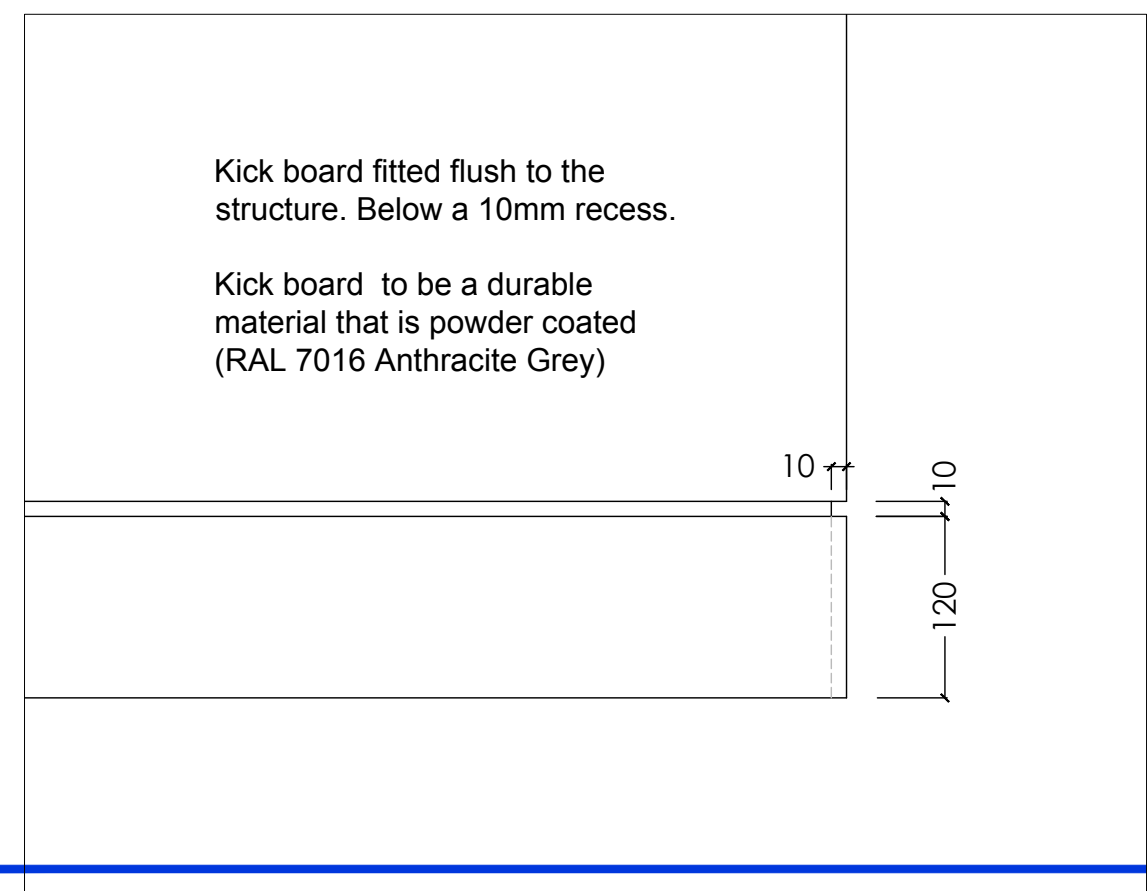

Revision	Details	Name and Date
Address / Scheme Merseyside Maritime Museum		
Title Sea Galleries Work		
Floor 2		
Drawing Number NML - 13 /elevation		Revision
Scale A1	Date 1:20 04.02.19	Drawn VS
Status NATIONAL MUSEUMS LIVERPOOL		
national museums liverpool 127 dale street liverpool L2 2JH		



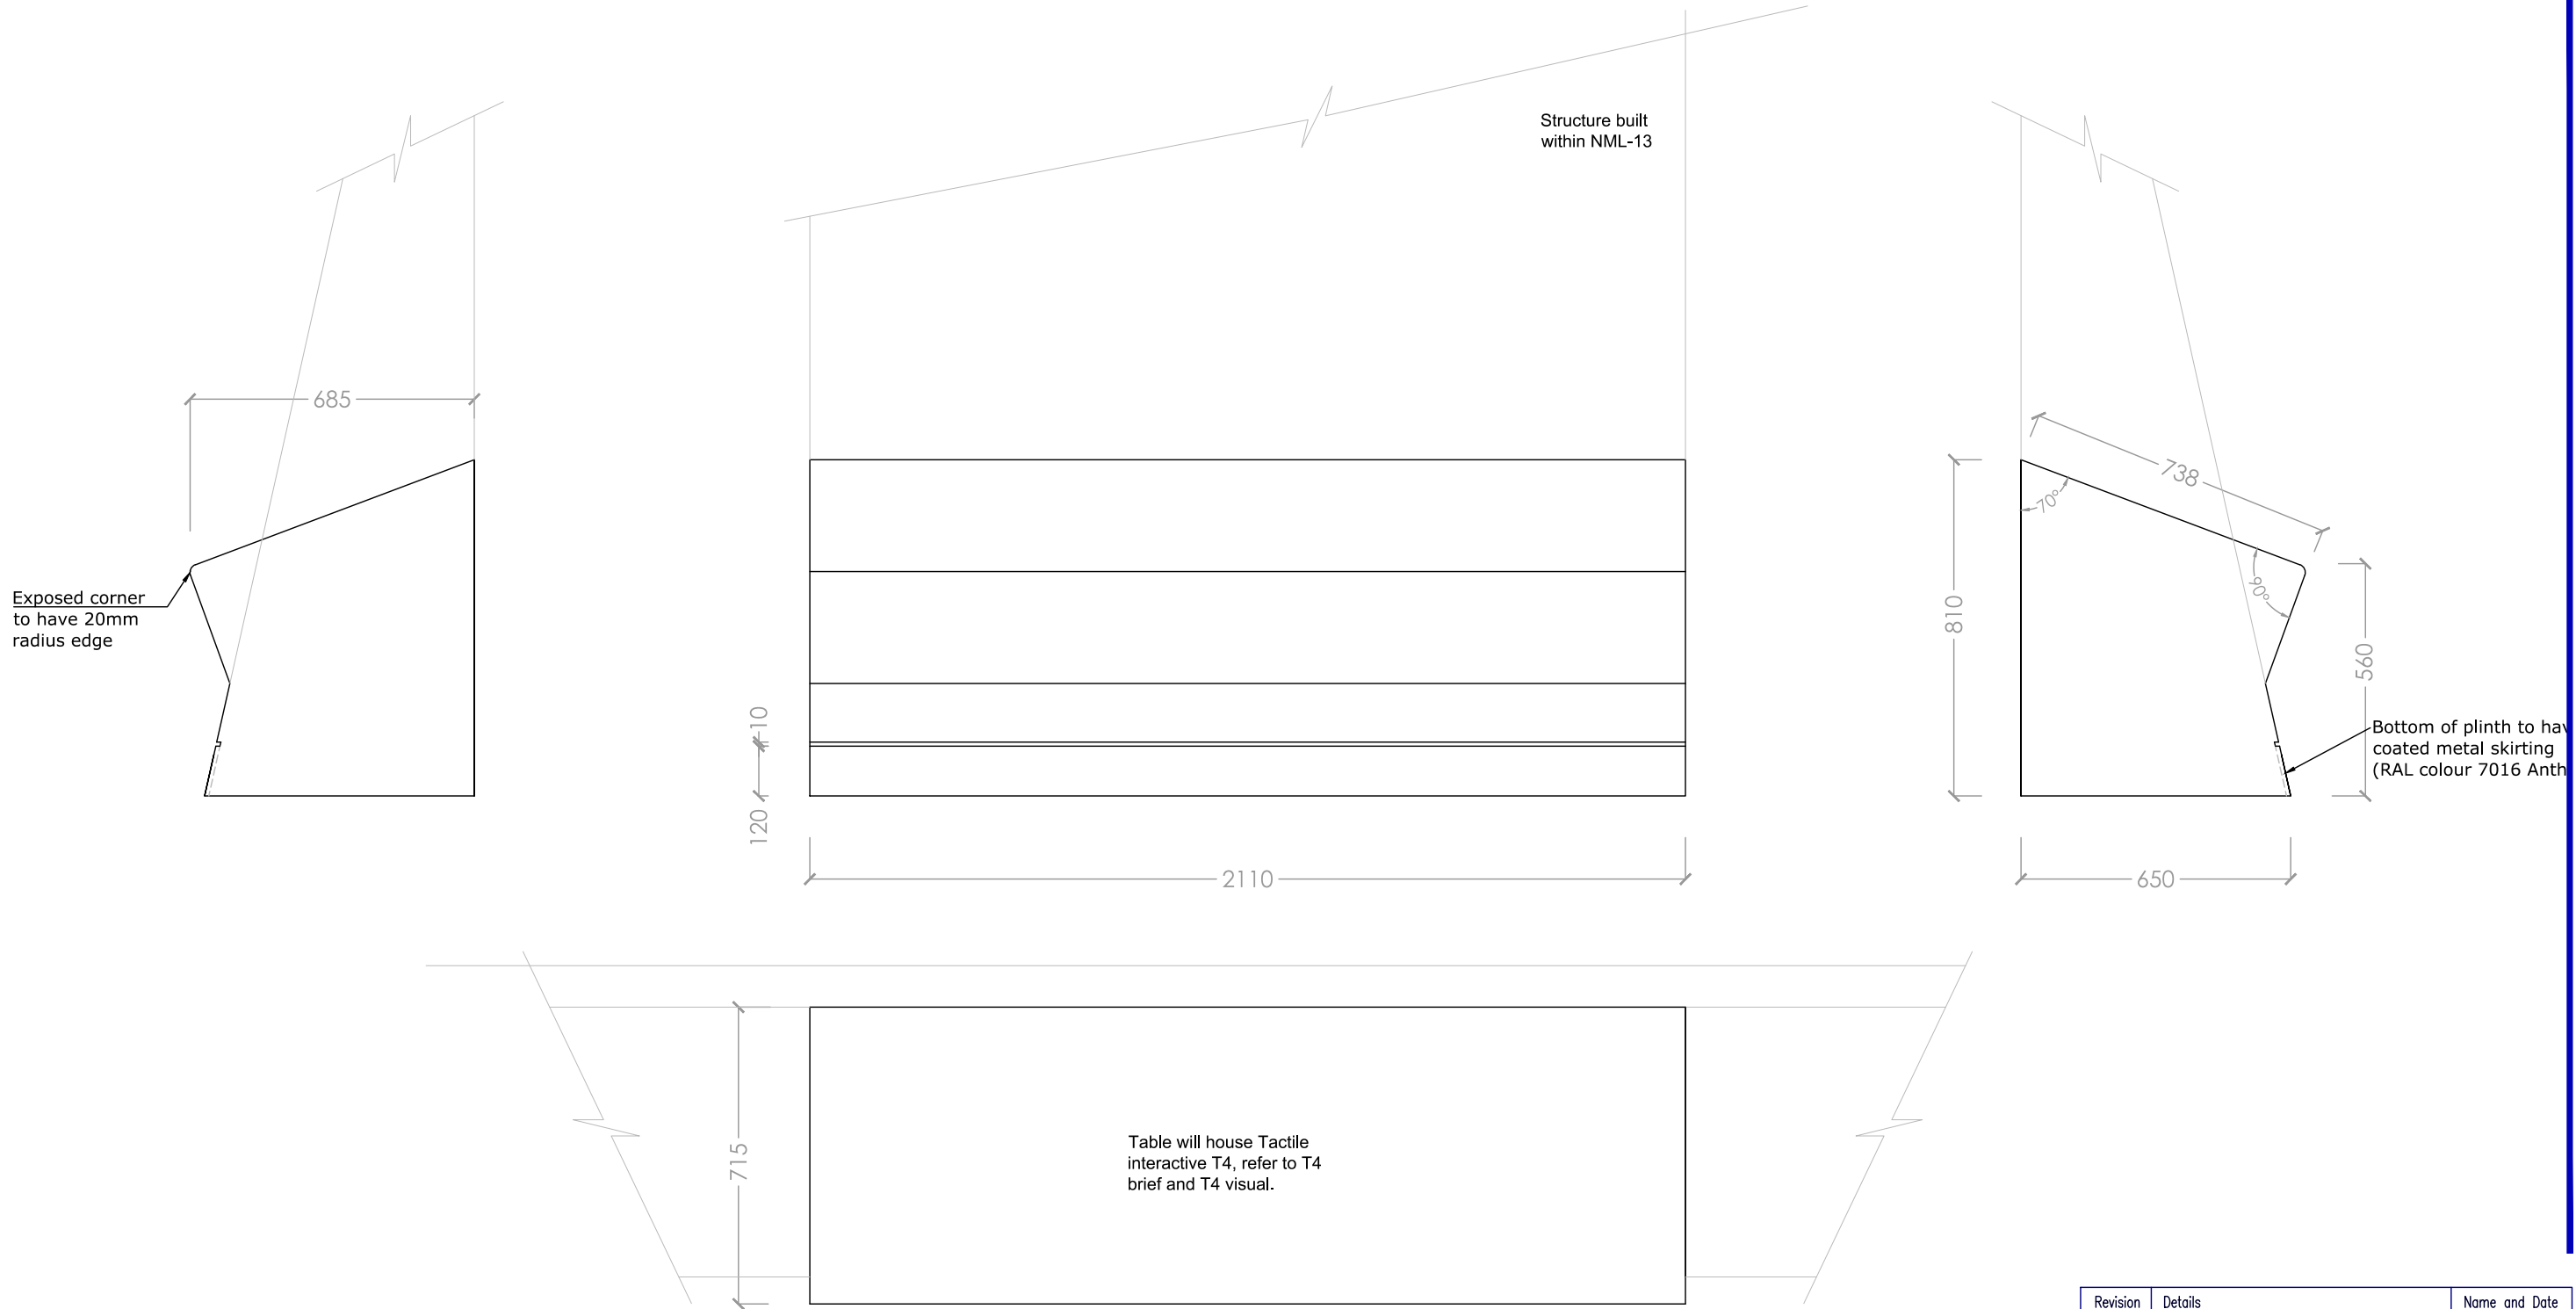



Revision	Details	Name and Date
----------	---------	---------------

Address / Scheme Merseyside Maritime Museum		
--	--	--


Title	Sea Galleries Work	
Floor	2	

Drawing Number NML - 14 / Table		Revision
------------------------------------	--	----------

Scale	Date	Drawn	Status
A3 1:16	11.06.19	VS	

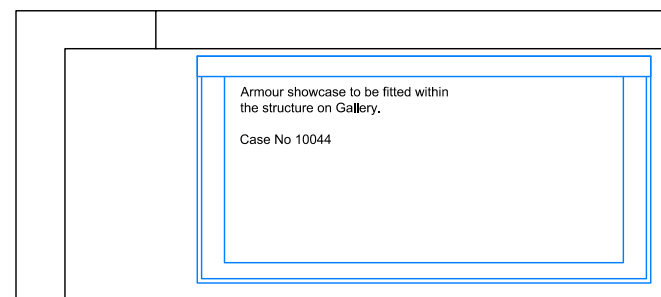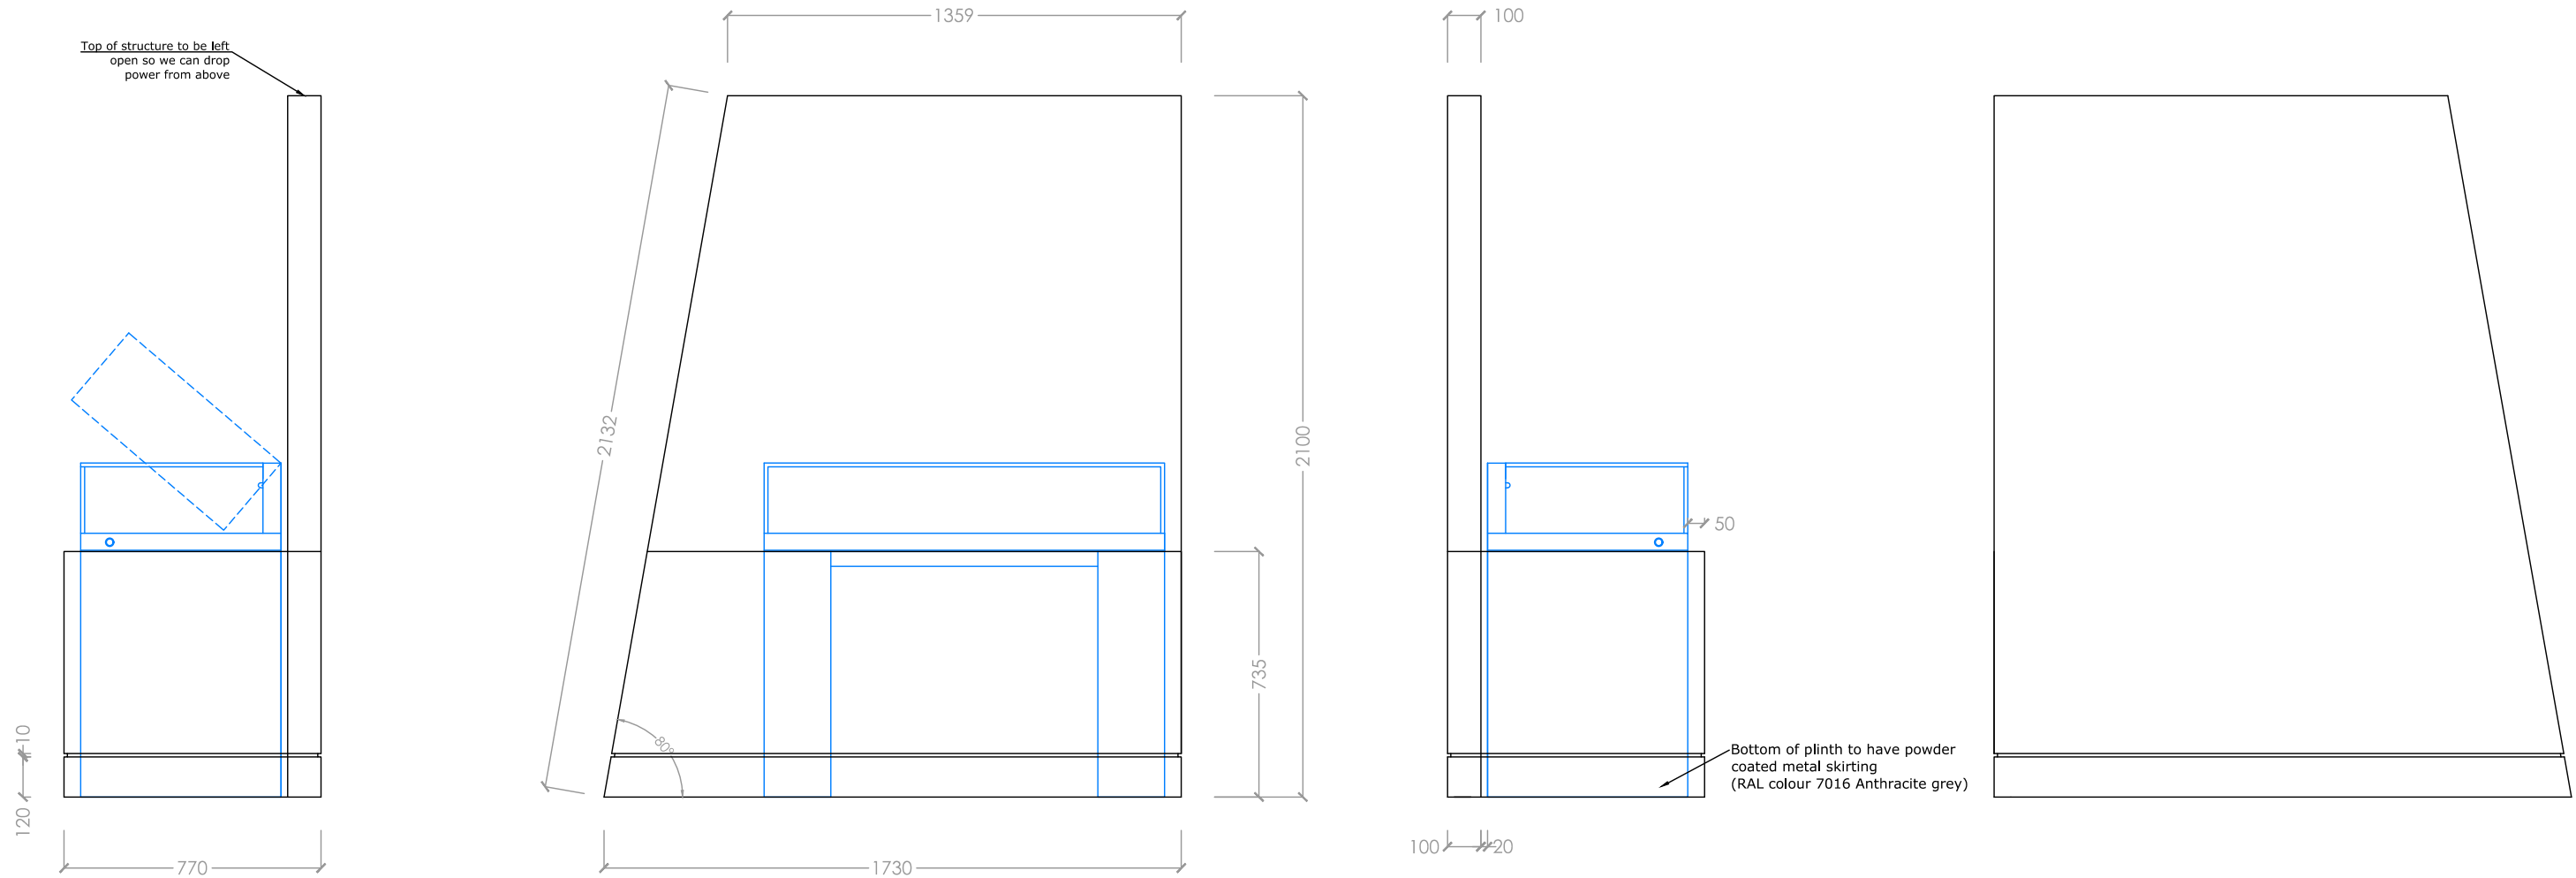

Front face of plinth removable to allow access to power unit and facilities tray

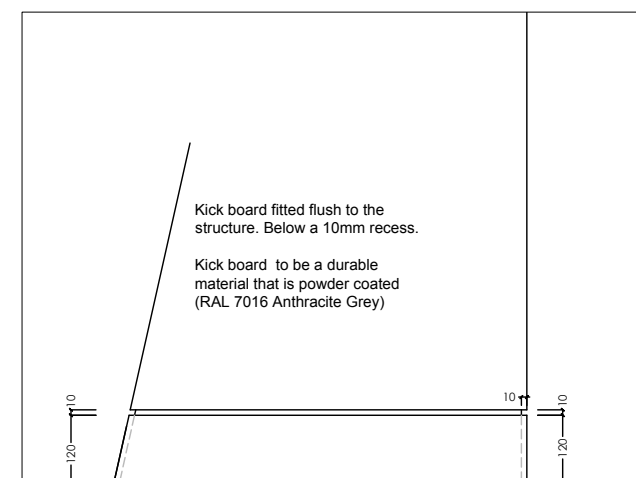

Revision	Details	Name and Date
Address / Scheme Merseyside maritime Museum		
Title Sea Galleries Work		
Floor 2		
Drawing Number NML - 19 / Plinth		Revision
Scale A3 1:20	Date 11.06.19	Drawn VS
Status NATIONAL MUSEUMS LIVERPOOL		
national museums liverpool 127 dale street liverpool L2 2JH		