


revision	date
*	*

--

--

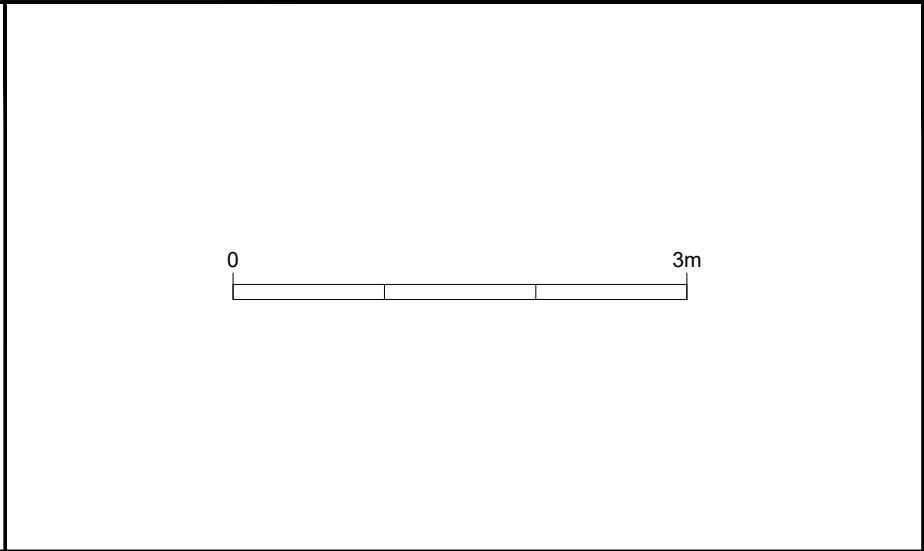

Status
<input type="checkbox"/> Preliminary
<input type="checkbox"/> Planning
<input checked="" type="checkbox"/> Tender
<input type="checkbox"/> Construction

client WARE TOWN COUNCIL	scale 1 : 50 @ A1	date 08-10-24
property WARE PRIORY LIDO, PRIORY STREET WARE, HERTFORDSHIRE SG12 0DE	drawn CRD	checked SR
project PROPOSED EXTENSION AND REFURBISHMENT	drawing no. WTC_003-14	revision

iCON Building Consultancy

13 Ducketts Wharf
South Street
Bishop's Stortford
Hertfordshire CM23 3AR
Tel: 01279 653386
Web: www.iconbc.co.uk