




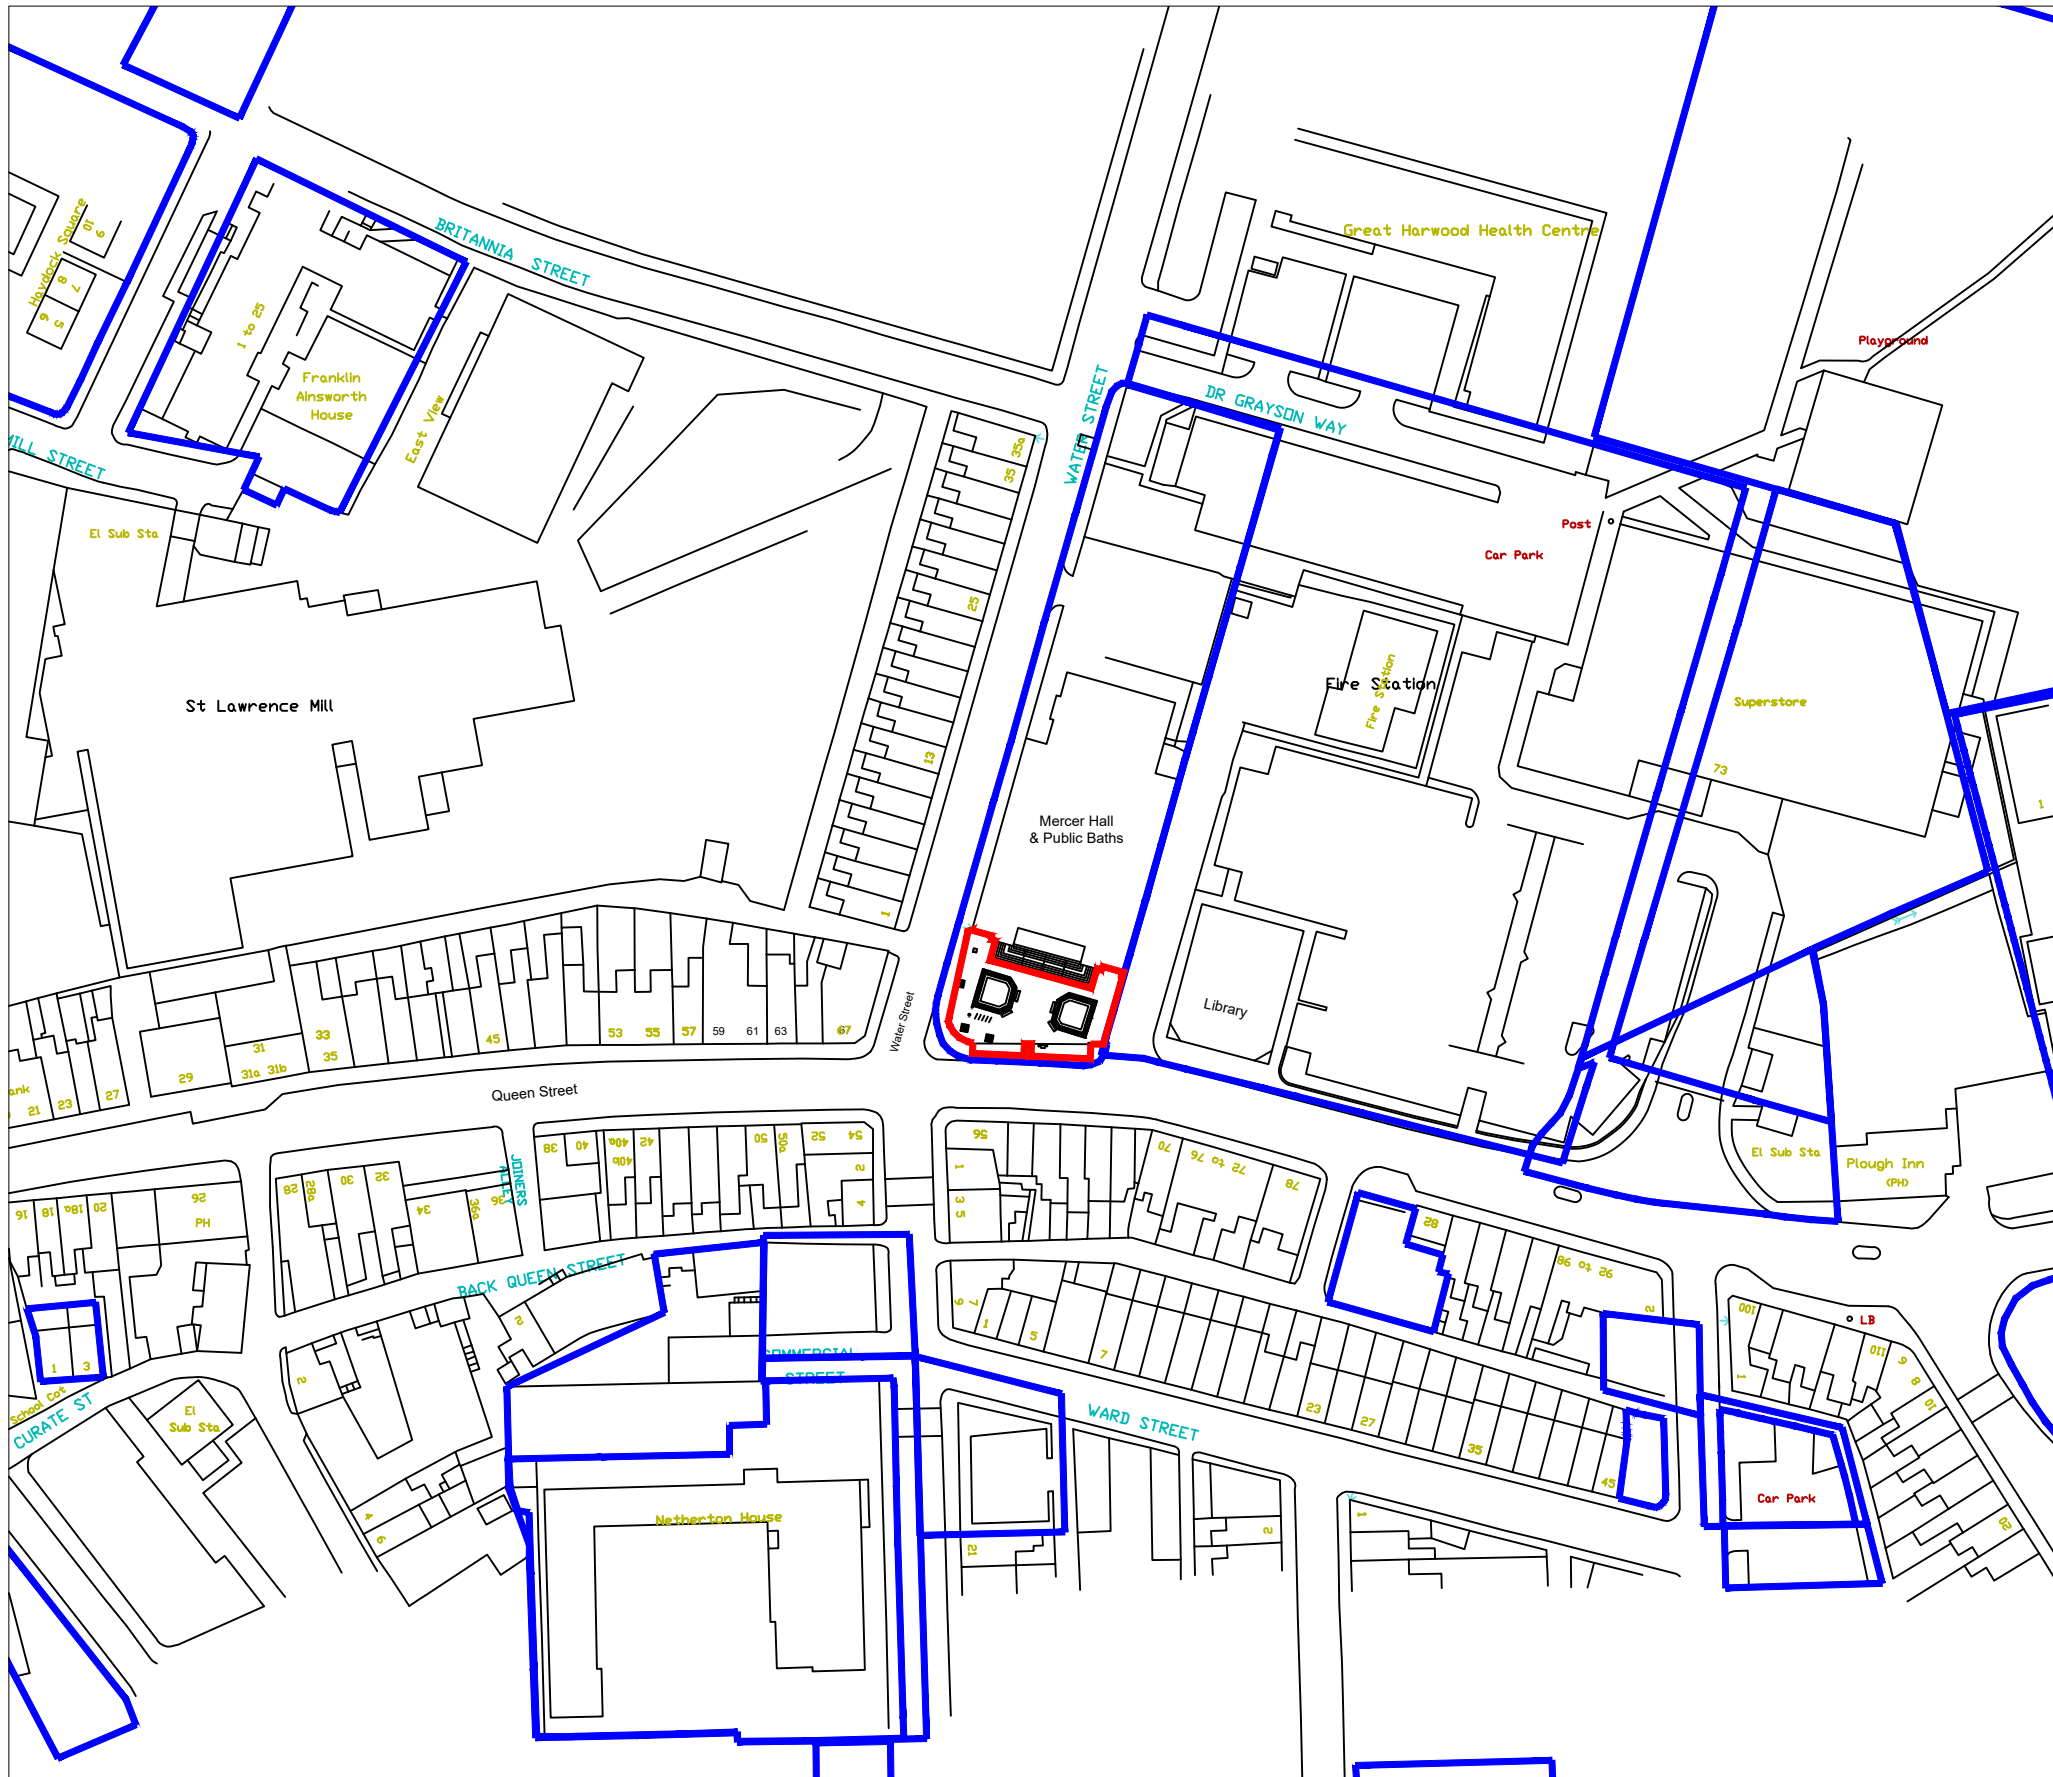

Located in Great Harwood in the
Borough of Hyndburn

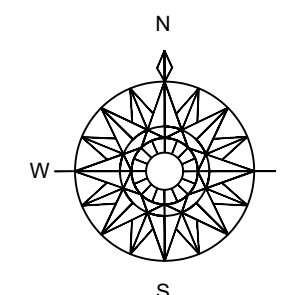

KEY

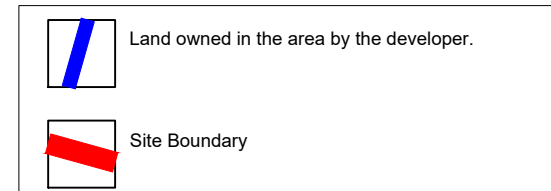

Revisions

O.S. Licence 100022321

ENVIRONMENTAL SERVICES

PARKS AND OPEN SPACES
Willows Lane Depot, Willows Lane, Accrington, Lancashire, BB5 0RT.
Tel. (01254) 388111
Craig Horabin Parks Manager



PROJECT TITLE:
Mercer Hall, Great Harwood
Forecourt Improvements

DRAWING TITLE:
Location Plan

SCALE: 1:1250 @ A3
DATE: 06-11-2020

DRAWN: M.P.
CHECKED:

DRAWING NUMBER:
172/01