


EXISTING SECTION [CONFERENCE ROOM,
CORRIDOR 1 AND CLEANERS STORE]

DPM JOINTS TO FLOOR JUNCTION

- 1) New horizontal 500um DPM BELOW new concrete to be lapped by 300mm min with existing DPM below existing concrete. All joints to be taped with 100mm wide double side Visqueen tape.
 - 2) New 500um DPM to wrap around underside and up the vertical sides of the 2 No. sections of concrete infill sections. All joints to be taped with 100mm wide double side Visqueen tape. The same tape to be used to secure the tape in the vertical position.
- NB: This is a separate sheet to the one lapped horizontally to the existing DPM.

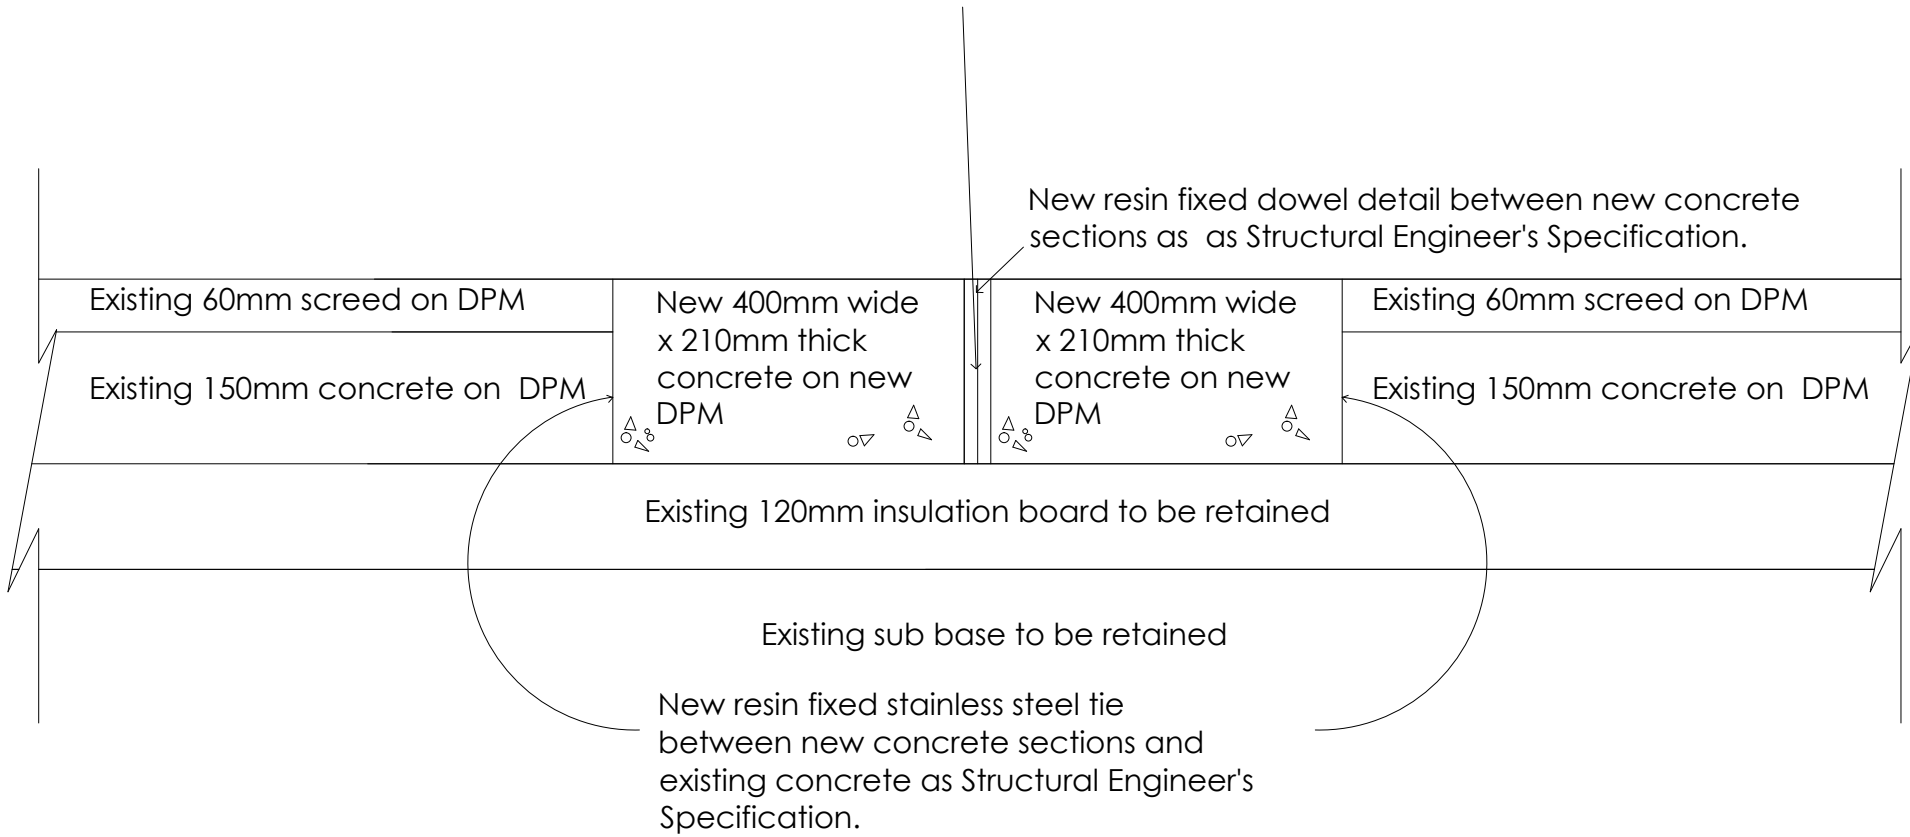

PROPOSED SECTION [CONFERENCE ROOM,
CORRIDOR 1 AND CLEANERS STORE]



Sherwood Surveyors & Property Consultants Ltd
Cavendish House, The Welbeck Estate
Worksop, Nottinghamshire, S80 3LL
www.sherwoodsurveyors.com
01909 511 229 info@sherwoodsurveyors.co.uk

Client :
Harworth & Bircotes Town Council

Drawing Title :
Typical Section through Expansion Joints 1 of 2

Site Address :
Harworth & Bircotes Town Council Town Hall
Scrooby Road
Bircotes
DN11 6JP

Drg No. :
HAR019

Rev :
N/A

Dwn By :
AMW

Scale :
1:20 @ A3

Date :
01/03/18

This drawing remains the property of Sherwood Surveyors & Property Consultants Ltd.
Duplication of this drawing in whole or any part is strictly forbidden without prior written permission from Sherwood Surveyors & Property Consultants Ltd.
Any structural details are to be approved by a structural engineer. This drawing should not be used if it is the contractor's responsibility to check all dimensions on site.