


Notes:

1. THIS DRAWING IS TO BE USED FOR THE REFURBISHMENT OF ALL EXISTING ROOF AND EXISTING ROOFING & THE SPECIFICATION.

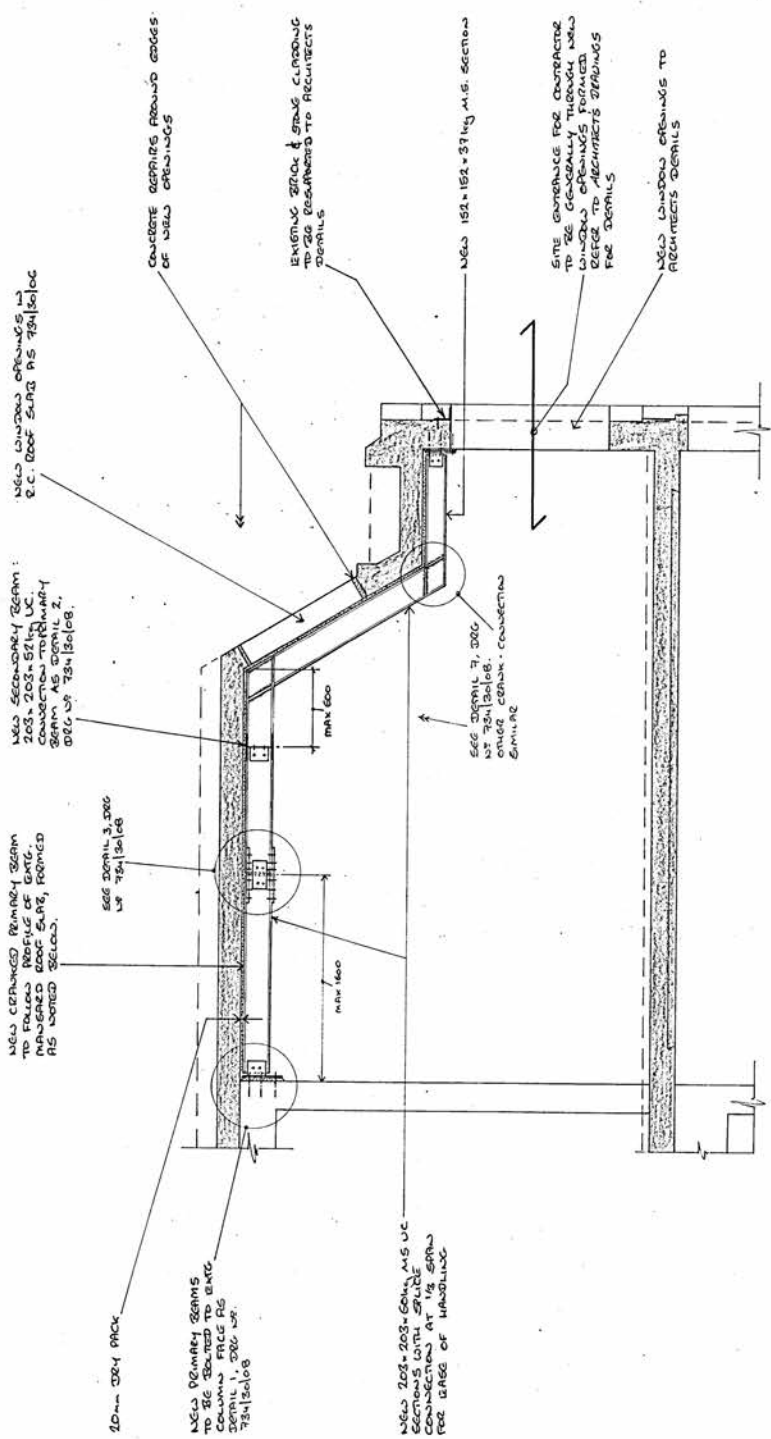

SECTION X - X

DATE	10/10/96
BY	ALAN BAXTER
CHECKED	ALAN BAXTER
DATE	10/10/96

ALAN BAXTER & ASSOCIATES
CONSULTING ENGINEERS
14-16 COWCROSS STREET, LONDON EC4M 6NR
TELEPHONE 0171-250 1555 FAX 0171-250 5022

JOB
IMPERIAL WAR MUSEUM -
DEPARTMENT OF DOCUMENTS
REFURBISHMENT

Draw Title
PROPOSED SECTION X - X

Scale (original A3)	Drawn	Checked	Rev
1:20	AT	SEPT 96	
Drawn	C734	30/07	