

100
0 10
Millimetres



SITE BOUNDARY PLAN
SCALE 1:1000

DO NOT SCALE



SAFETY, HEALTH AND ENVIRONMENTAL INFORMATION

In addition to the hazards/risks normally associated with the types of work detailed on this drawing, note the following:

CONSTRUCTION

- A. WORKING ON EMBANKMENT SHOWING SIGNS OF INSTABILITY.
- B. WORKING ON LOW LYING GROUND WITH HIGH WATER TABLE.
- C. SOFT AND UNDULATING GROUND, TRACKED PLANT OR TRACK MATS TO BE USED.
- D. ADVERSE WEATHER CONDITIONS –MAY CAUSE FLOODING OR GROUND BECOMES TOO SOFT TO TRACK.
- E. PUBLIC RIGHT OF WAY FOOTPATH. CONTRACTOR TO FENCE OFF WORK AREAS WITH HERAS FENCING AND OBTAIN AGREEMENT FOR FOOTPATH DIVERSION.
- F. THIRD PARTY LAND - CONTRACTOR WILL PROVIDE A SECURED LAY DOWN AREA WITHIN THE SITE FOOTPRINT.
- G. RISK OF SEEPAGE THROUGH EMBANKMENT DURING CONSTRUCTION WORKS .

MAINTENANCE/CLEANING

N/A

DECOMMISSIONING/DEMOLITION

N/A


It is assumed that all works will be carried out by a competent contractor working, where appropriate, to an approved method statement

NOTES :

- 1. ALL DIMENSIONS ARE IN mm UNLESS OTHERWISE STATED.
- 2. ALL LEVELS ARE IN m AOD UNLESS OTHERWISE STATED.

LEGEND :

— SITE BOUNDARY

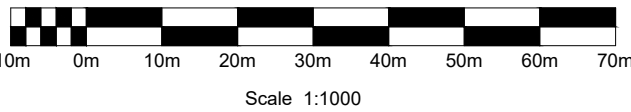

C1	06/07/21	FIT FOR CONSTRUCTION	ST	BCJ	LN
Rev.	Date	Description	By	Chk'd	App'd

Drawing Status	Suitability
FIT FOR CONSTRUCTION	A

The Hub
500 Park Avenue
Aztec West
Bristol
BS32 4RZ
Tel: +44 (0)1454 662000
Fax: +44 (0)1454 663333
www.atkinsglobal.com

Copyright © Atkins Limited (2020)



Project Title
CURRY MOOR URGENT WORKS

Drawing Title
**EMBANKMENT REBUILDING WORKS AND LOWER INLET STRUCTURE REPAIRS
SITE BOUNDARY**

Scale AS SHOWN	Designed BCJ	Drawn SVN	Checked BCJ	Authorised LN
Original Size A1	Date 06/07/21	Date 06/07/21	Date 06/07/21	Date 06/07/21
Drawing Number ENV0002496C-ATK-CM-M2-DR-C-1112	Revision C1			