




NEWMAN STEWART

Roman Ridge | Aberford

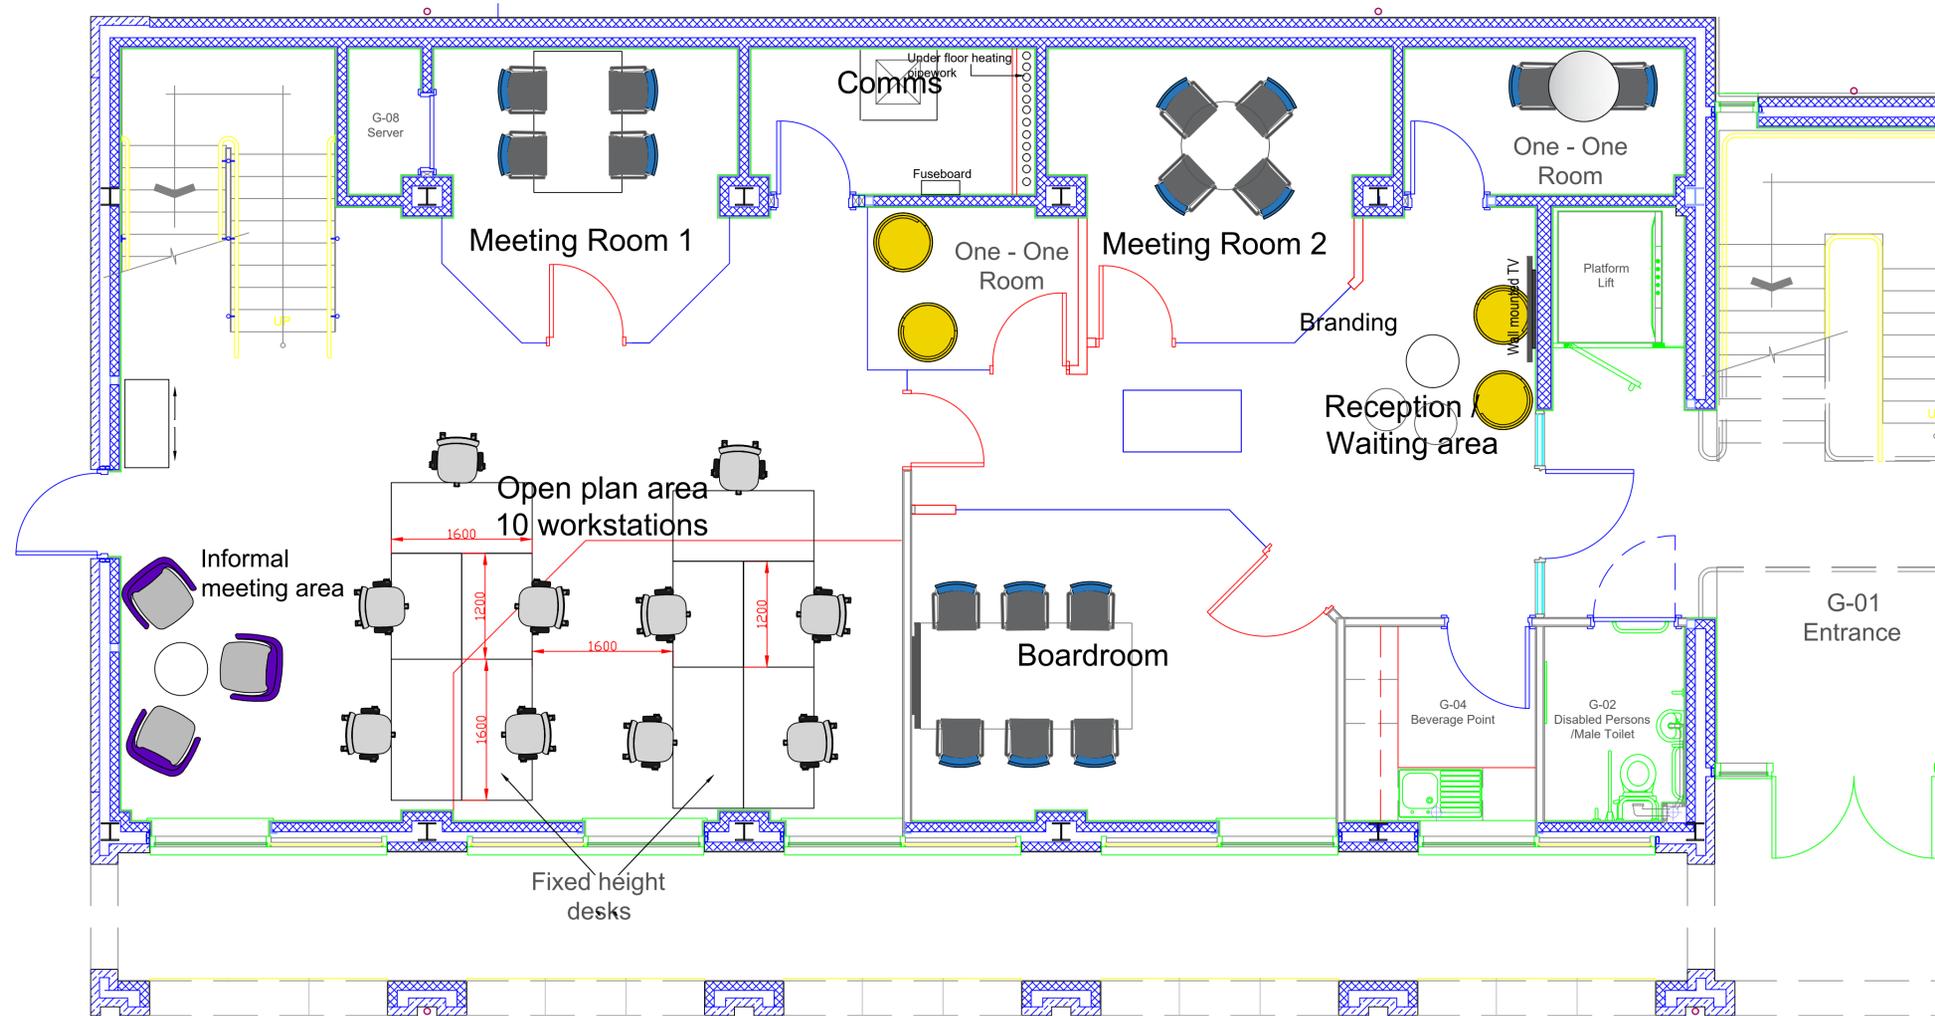

Revision	Details	Date
Rev A	General layout revisions	10.05.18

client:
Newman Stewart

drawing title:
**Ground floor
Proposed Plan**

location:
Roman Ridge, Leeds

drawing number:	revision:
P17-542-003	A
scale:	date:
NTS	23.04.18
drawn by:	
jh	

drawing status:
FOR DISCUSSION

Please Note:
ALL NEW AND EXISTING SITE DIMENSIONS TO BE CHECKED PRIOR TO COMMENCEMENT OF ANY WORK. BEING SCALE. ANY DISCREPANCIES ARE TO BE NOTIFIED TO THE CLIENT AND NO RESPONSIBILITY TO BE TAKEN FROM THIS DRAWING. ALL DIMENSIONS ARE IN MILLIMETERS UNLESS OTHERWISE STATED.
THE CONTRACTOR IS TO COMPLY WITH ALL CURRENT BUILDING REGULATIONS AND CODES OF PRACTICE WHETHER SPECIFICALLY STATED ON THESE DRAWINGS OR NOT, AND IN ACCORDANCE WITH BUILDING CONTROL OFFICERS INSTRUCTIONS AND RECOMMENDATIONS. ADAM COOKERHAM IS NOT RESPONSIBLE FOR THE ACCURACY OF INFORMATION RECEIVED FROM OTHERS TO PRODUCE THIS DRAWING. THIS DRAWING SHALL BE READ IN CONJUNCTION WITH ALL RELEVANT SPECIFICATION DOCUMENTATION.