

DRAWING NUMBER
00-00

REVISION

PROJECT NUMBER
303/002

CLIENT
LONDON ENTERPRISE ACADEMY

PROJECT
EXTENSION + ALTERATIONS TO
ANEURIN BEVAN HOUSE
81-91 COMMERCIAL ROAD
LONDON
E1 1RD


DRAWING
EXISTING SITE LOCATION PLAN

SCALE 1:1250 @ A3

DATE AUG 15

DRAWN HH/IG

CHECKED RA

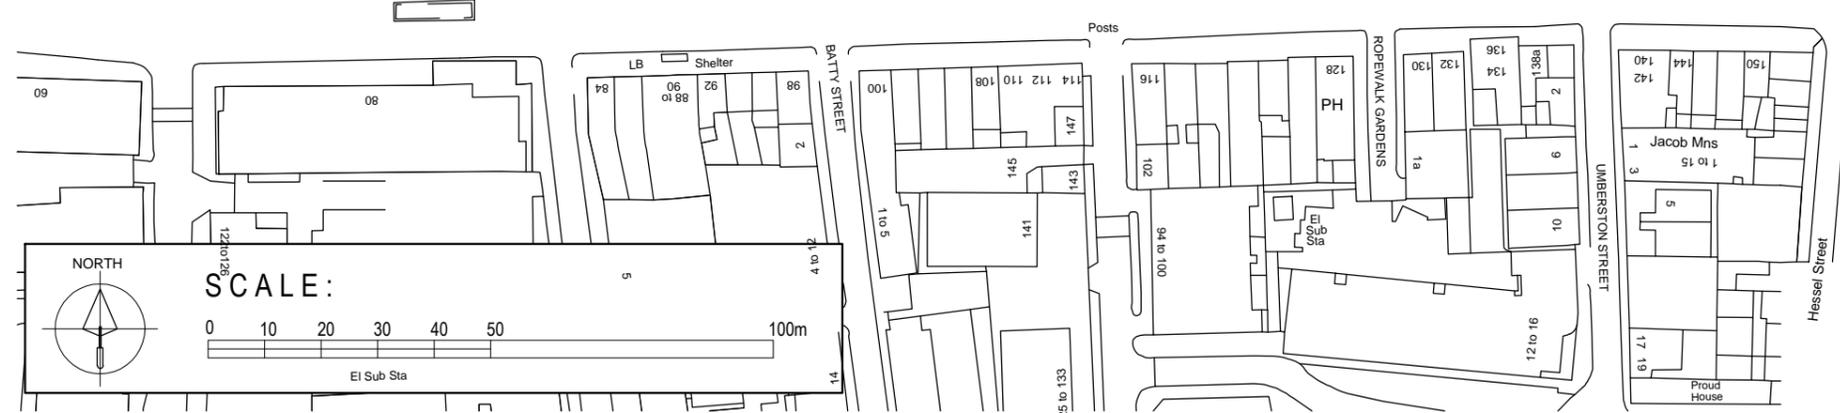

Existing Site Location Plan 1:1250 @ A3



ARCHITECTS
INTERIOR DESIGNERS
BUILDING SURVEYORS
EXPERT WITNESS

WHARFEDALE HOUSE
50a THE GROVE ILKLEY LS29 9EE
TEL : + 44 (0) 1943 816 489
FAX : + 44 (0) 1943 817 488