

NOTE:
Drawings to be used for planning application only.
Do not scale from these drawings.

- MATERIAL KEY:**
1. Zinc standing seam.
 2. Black glass composite cladding panel.
 3. Powder coated aluminium window frame.
 4. Aluminium fascia.
 5. Back-lit powder coated aluminium lettering.
 6. GRP School logo.
 7. Existing glass + black cladding panels.
 8. Existing white cladding panels.
 9. Existing brick wall.
 10. Living Wall.



Outline of existing building roofline.

REV B: Existing building outline added for planning application. JP | 05/10/15
REV A: Drawing amended for planning application. IG+JP | 25/09/15

PLANNING ONLY



DRAWING NUMBER 00-18 REVISION B
PROJECT NUMBER 303/002
CLIENT LONDON ENTERPRISE ACADEMY


PROJECT
EXTENSION + ALTERATIONS TO ANEURIN BEVAN HOUSE
81-91 COMMERCIAL ROAD
LONDON
E1 1RD

DRAWING
PROPOSED SIDE ELEVATION

SCALE 1:200 @ A3 DATE AUG 15
DRAWN HH/IG CHECKED RA



ARCHITECTS WHARFEDALE HOUSE
INTERIOR DESIGNERS 50a THE GROVE IRLKLEY LS29 9EE
BUILDING SURVEYORS TEL : + 44 (0) 1943 816 489
EXPERT WITNESS FAX : + 44 (0) 1943 817 488

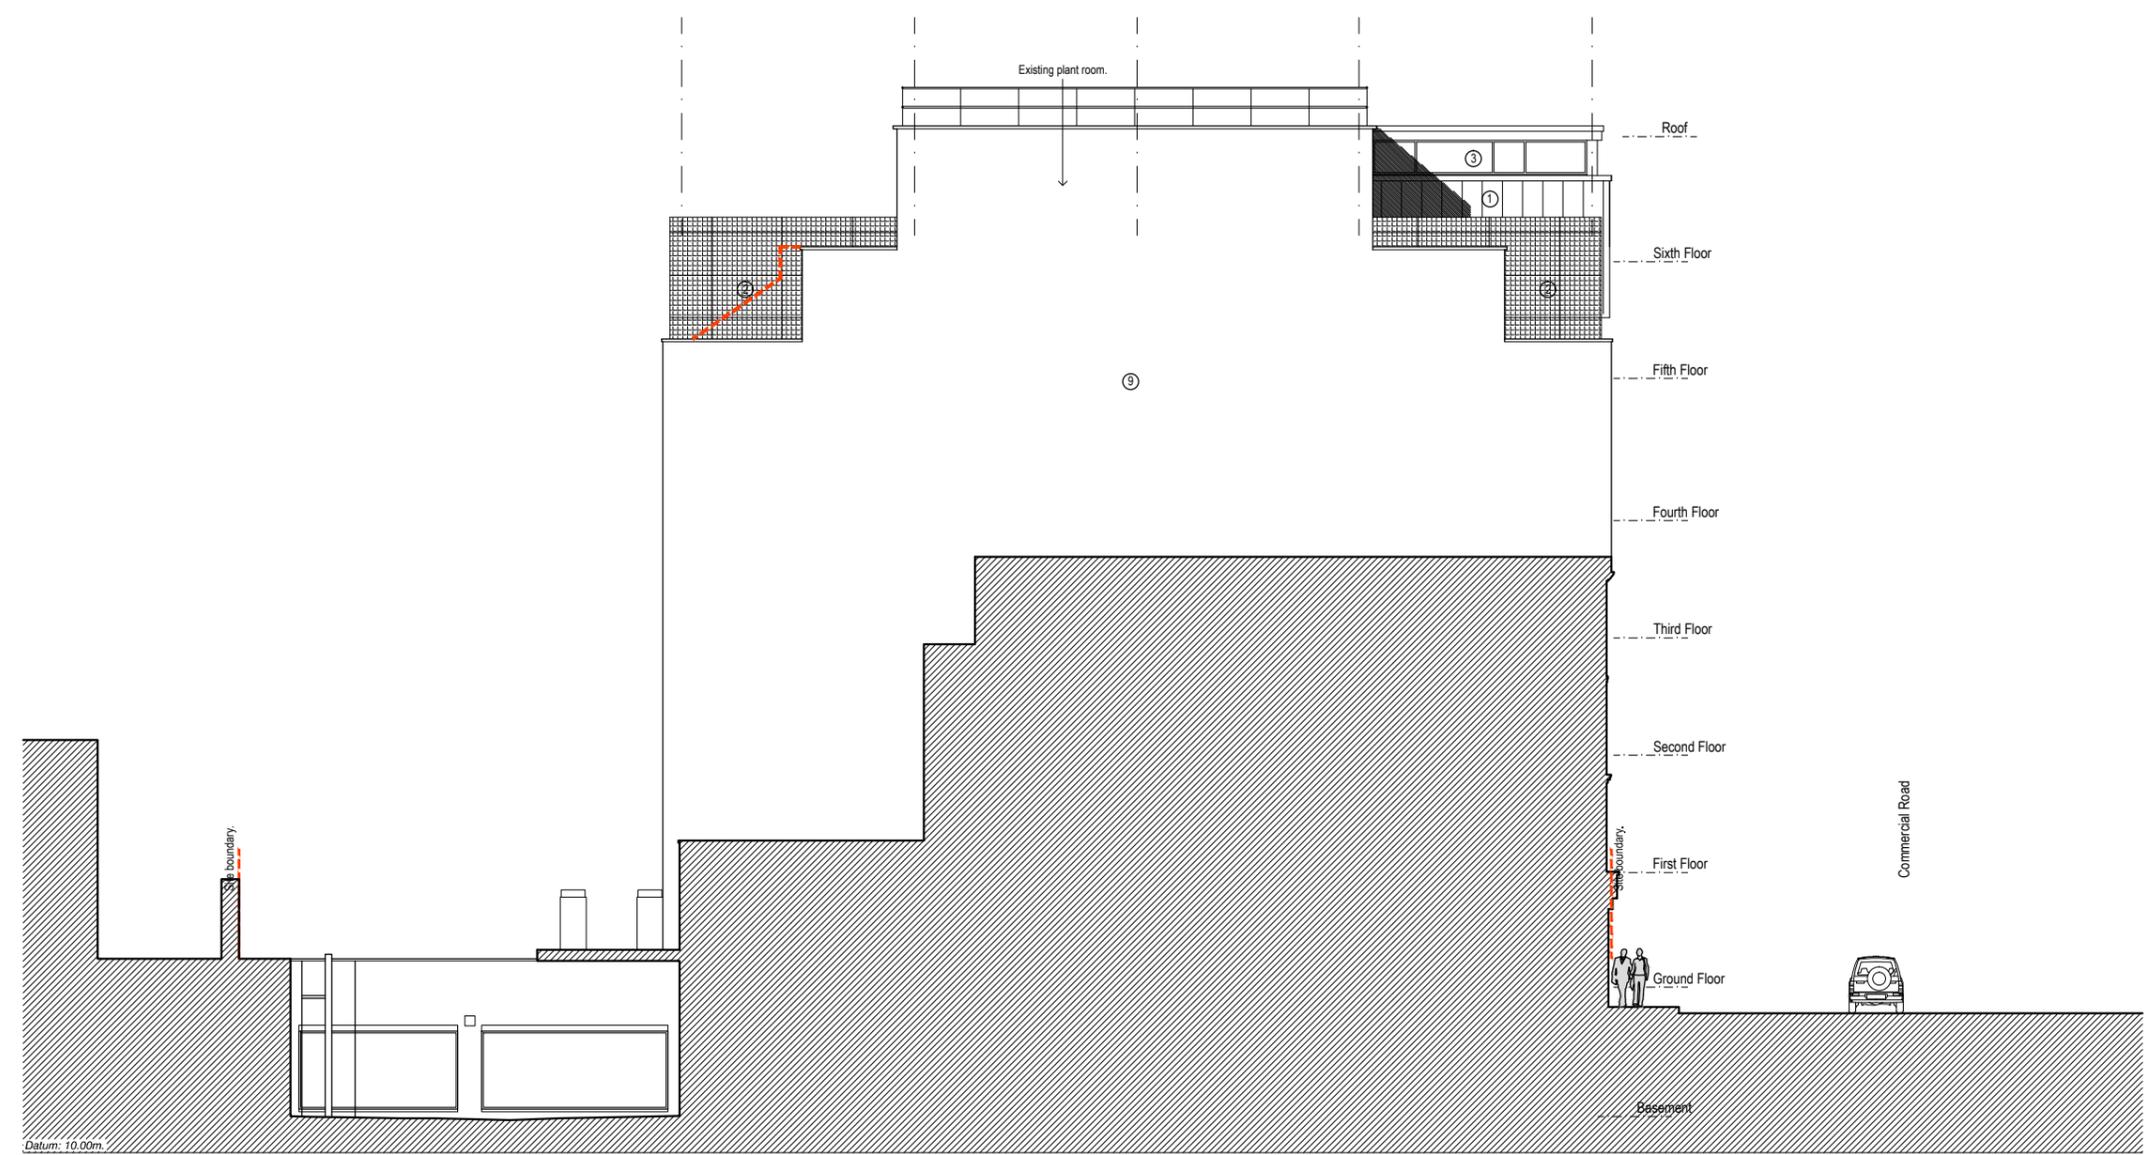

Proposed West (Side) Elevation

1:100 @ A1
1:200 @ A3

