



NOTES:
Do not scale dimensions.
If in doubt, please ask!

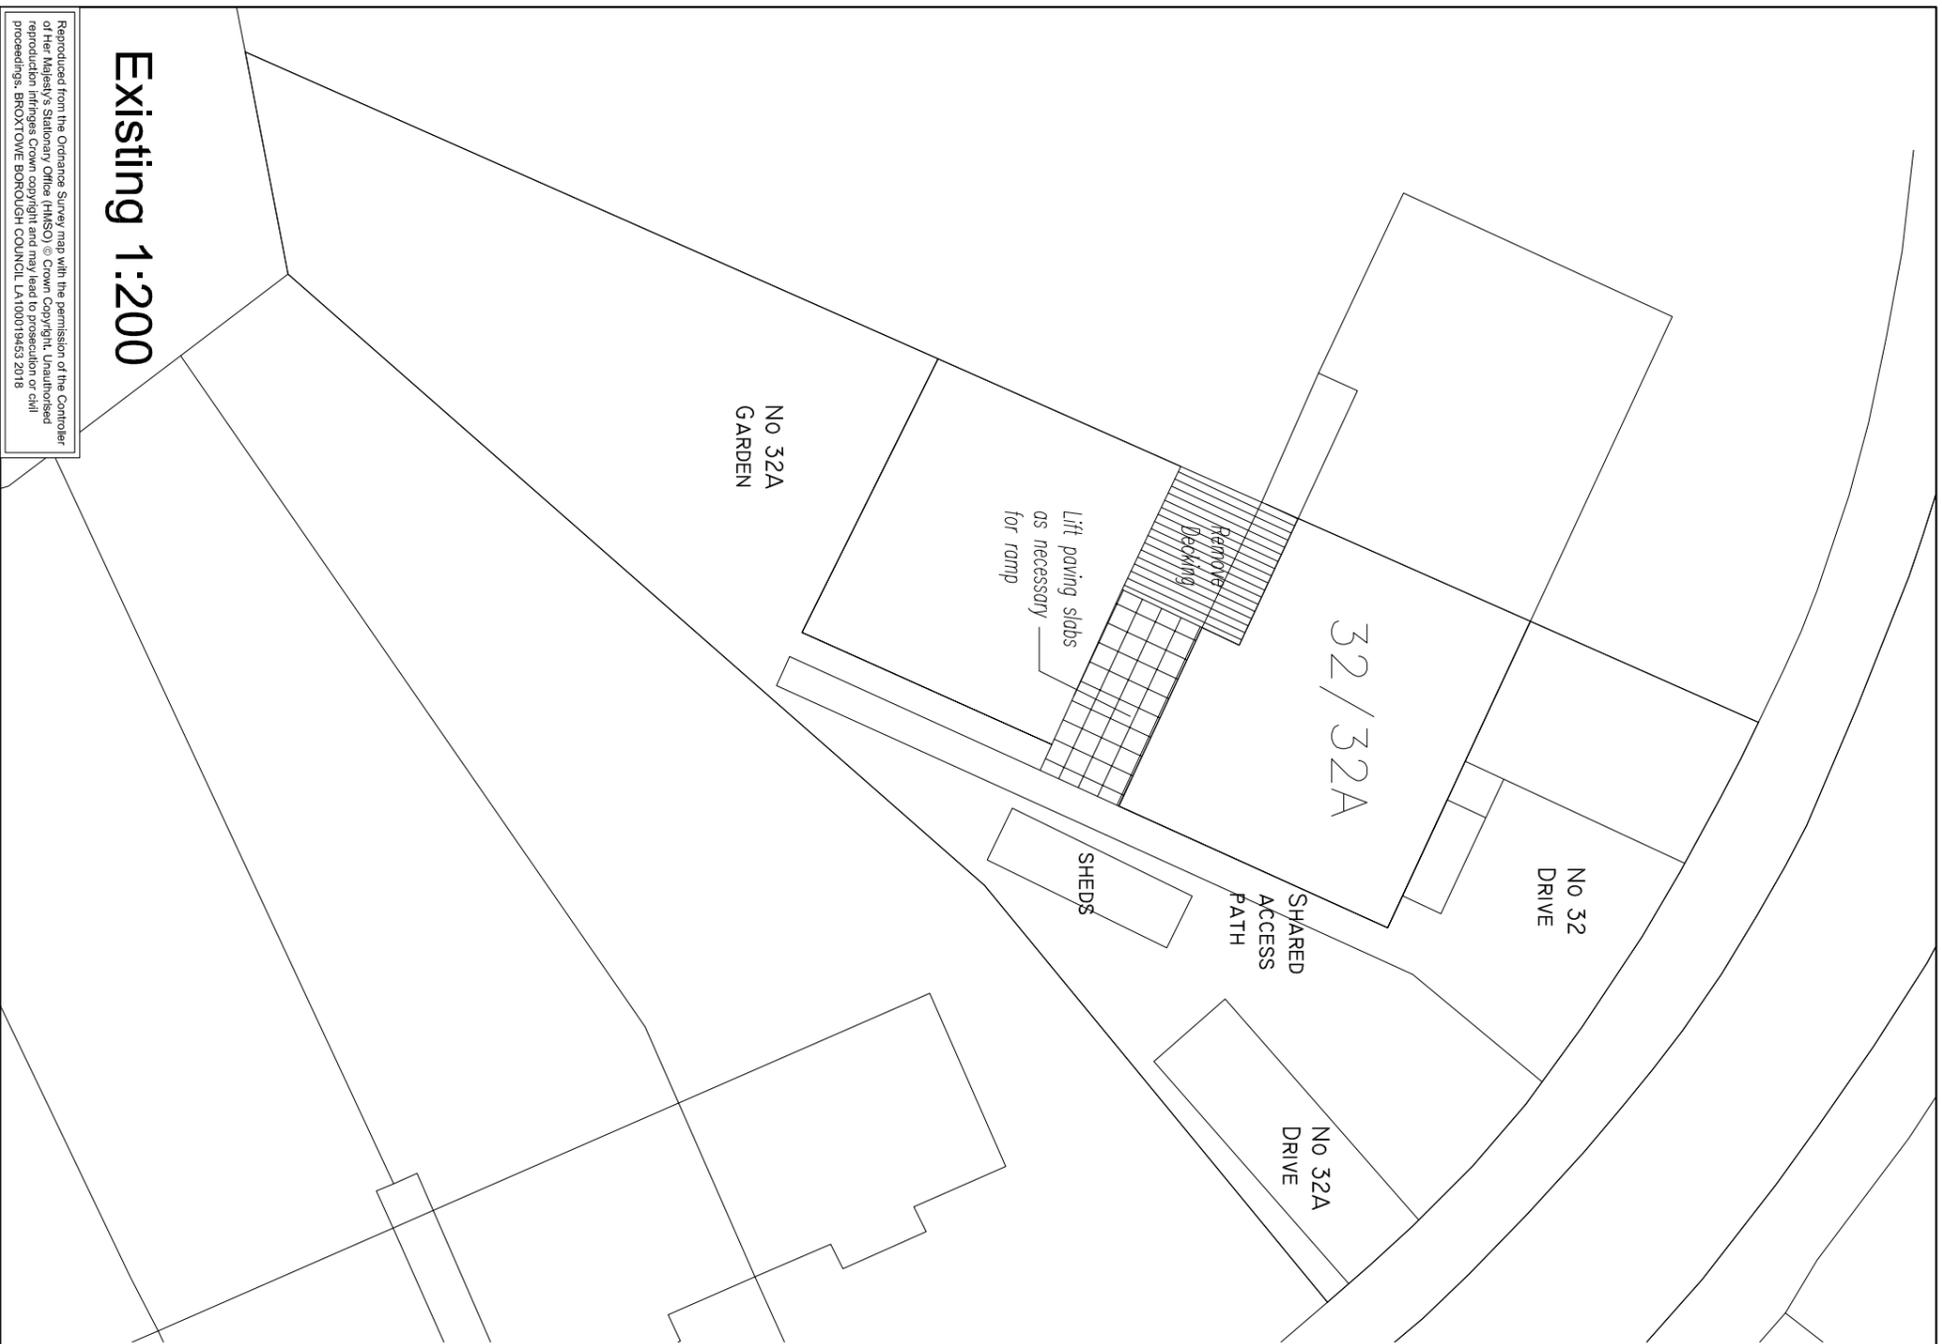

Existing 1:200

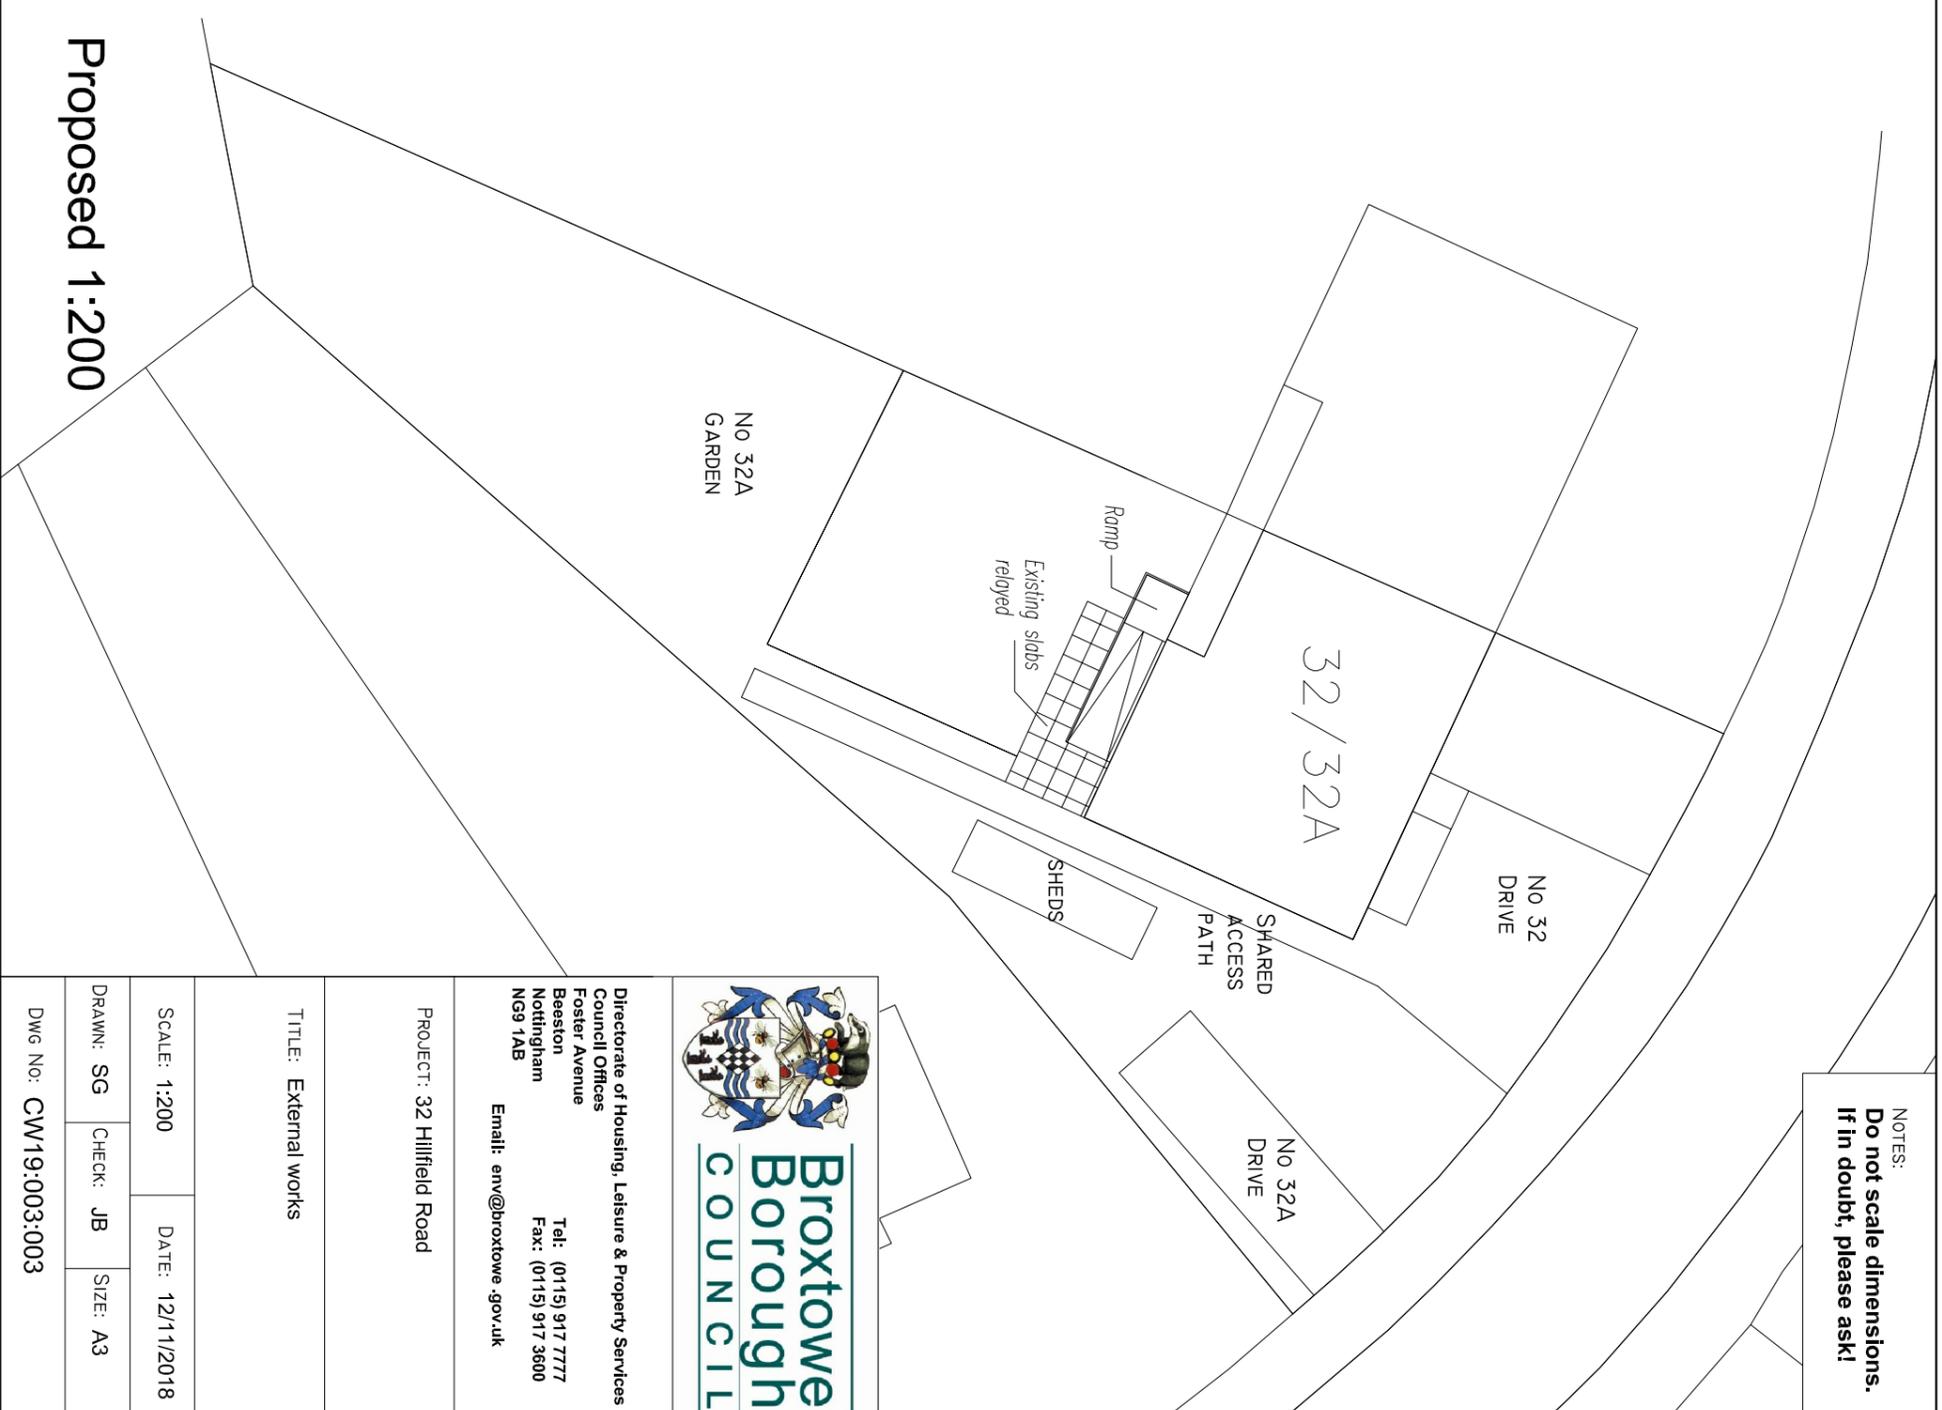

Proposed 1:200



Broxtove
Borough
COUNCIL

Directorate of Housing, Leisure & Property Services
Council Offices
Foster Avenue
Beaston
Nottingham
NG9 1AB
Tel: (0115) 917 7777
Fax: (0115) 917 3600
Email: env@broxtowe.gov.uk

PROJECT: 32 Hillfield Road

TITLE: External works

SCALE: 1:200 DATE: 12/11/2018

DRAWN: SG CHECK: JB SIZE: A3

DWG No: CW19:003:003