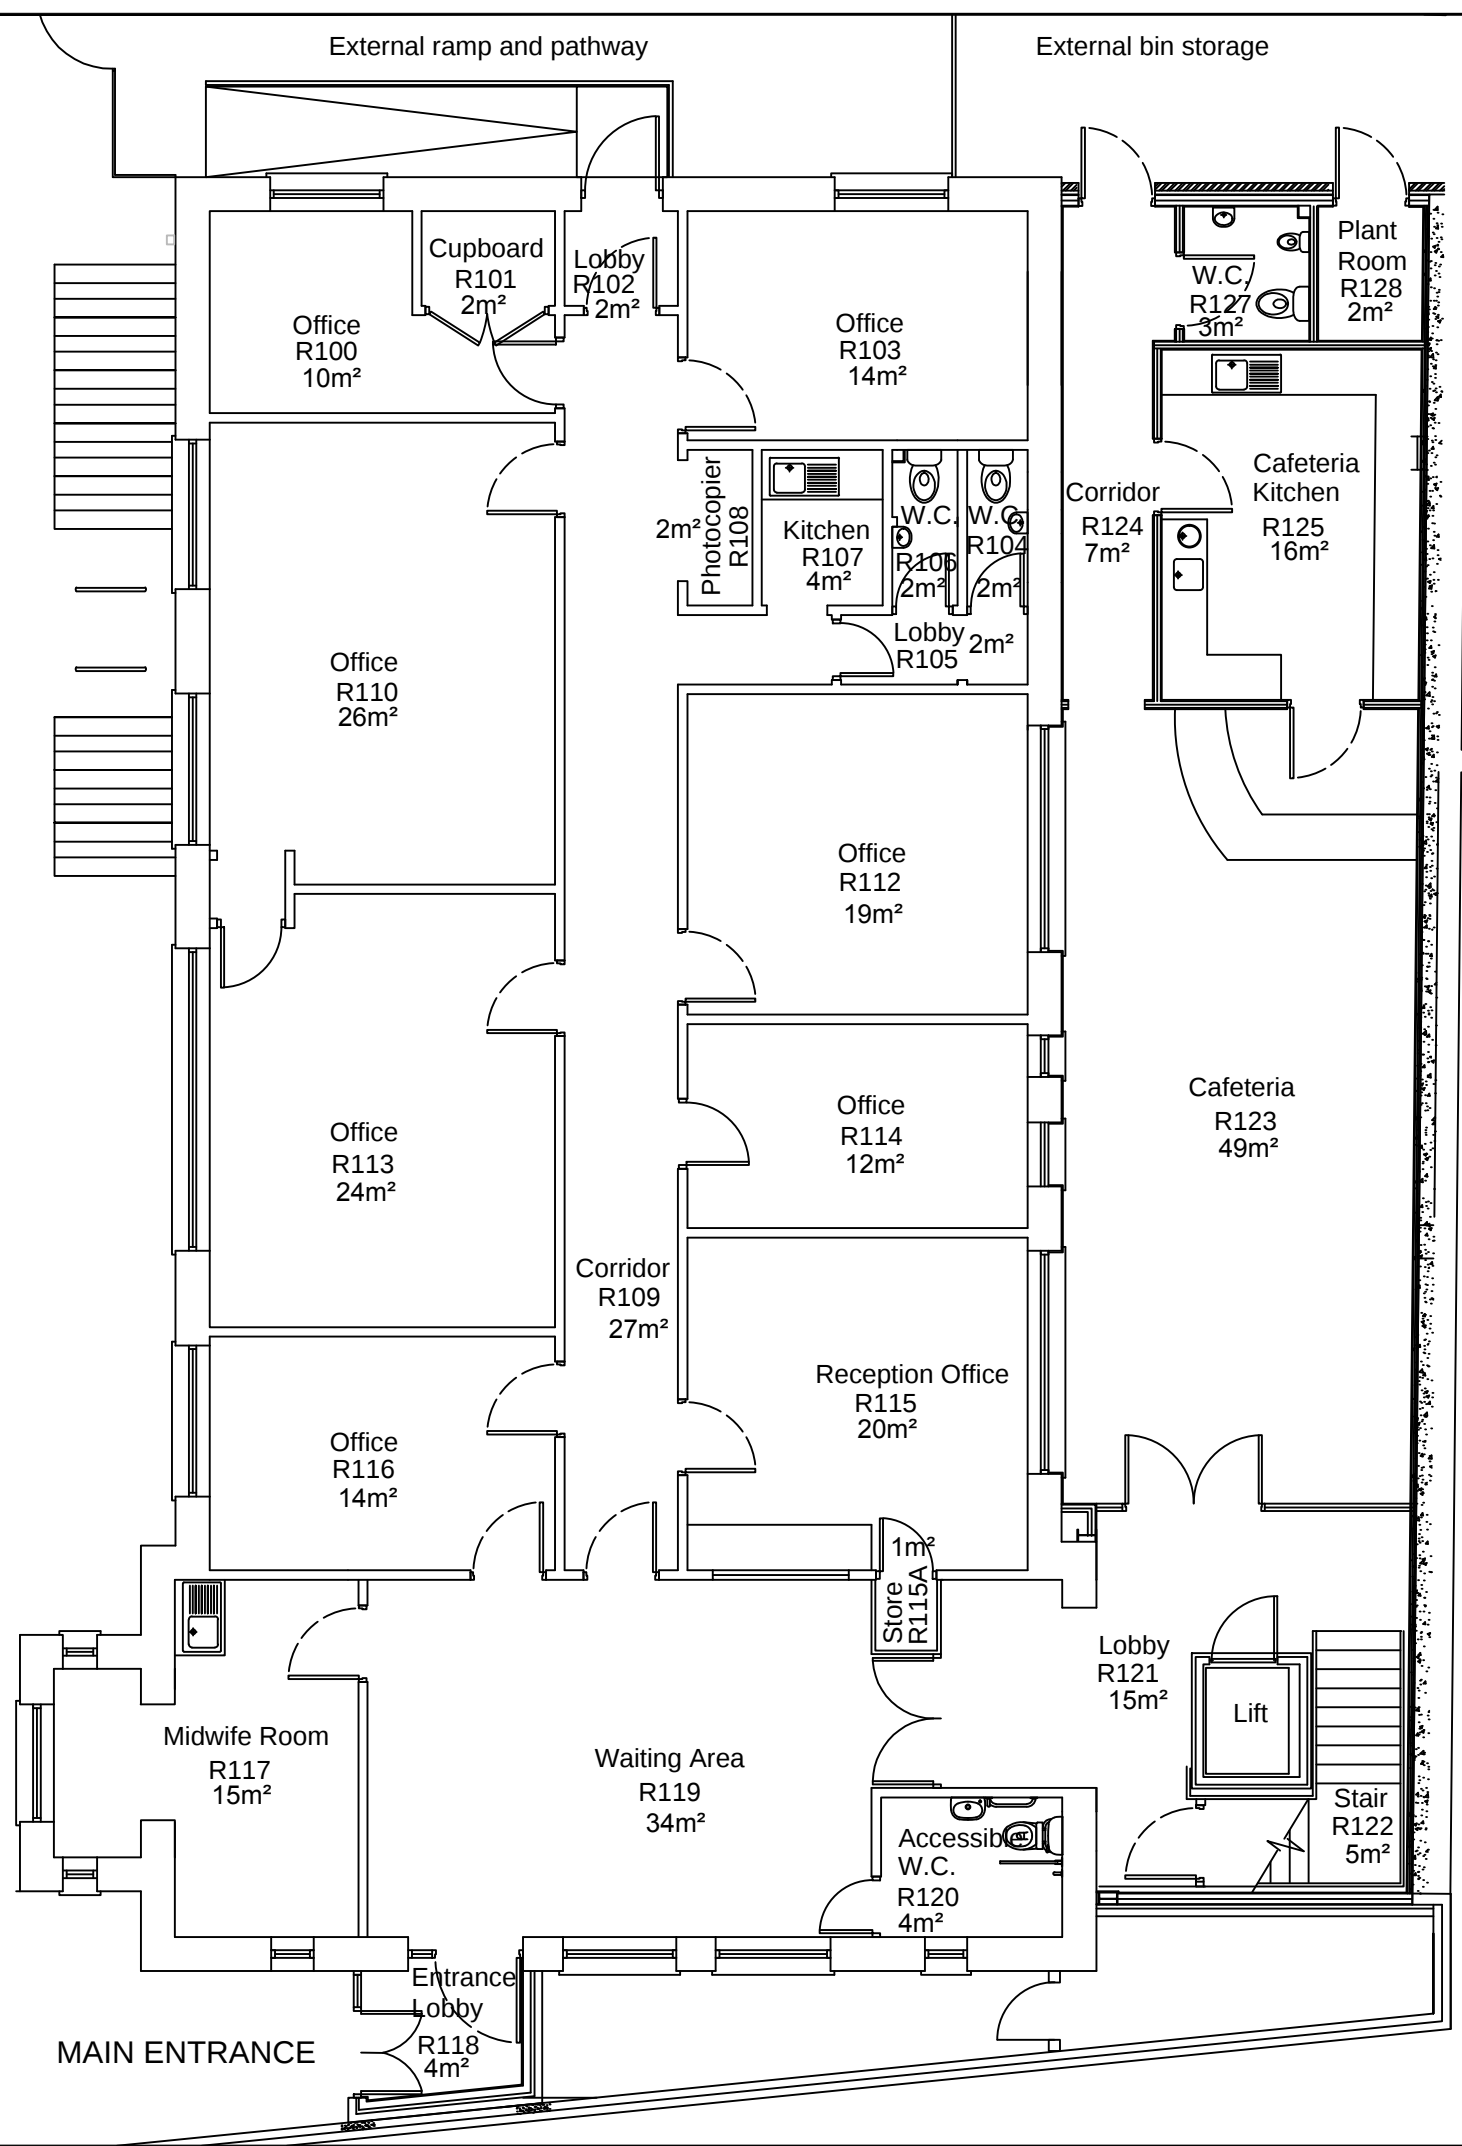


SCALE BAR 1:100

NOTES;

KEY:

REV	DATE	DESCRIPTION

Drawing Status

Information

BRIGHTON & HOVE CITY COUNCIL
PROPERTY & DESIGN
HOVE TOWN HALL, NORTON ROAD
HOVE, EAST SUSSEX, BN3 3BQ
Telephone. (01273) 290000

Project
Tarner Children's Centre
Morley Street, Brighton

Title
Lower Ground Floor
Existing Layout

Drawn By SL	Checked MH	Date Dec 14
Project No.	Scale 1:100	Revision
Drawing No. 300		