


**NOTES**

THIS DRAWING HAS BEEN PREPARED FOR INFORMATION ONLY AND IS NOT TO BE USED FOR CONSTRUCTION/SITE INVESTIGATION OR LOCATING SERVICES. KIER TAKES NO RESPONSIBILITY FOR THE ACCURACY OR COMPLETENESS OF THE INFORMATION SHOWN ON THIS DRAWING, WHICH HAS BEEN COMPILED FROM PLANS PROVIDED BY THE UTILITY COMPANIES. THE LOCATION OF ALL SERVICES MUST BE CONFIRMED WITH THE RELEVANT SERVICE PROVIDER PRIOR TO UNDERTAKING ANY WORKS.

**KEY**

- LP-GAS GAS - LOW PRESSURE
- BT-UG TELEPHONE UNDERGROUND
- BT-OH TELEPHONE OVERHEAD
- LV-UG ELECTRIC UNDERGROUND - LV
- LV-OH ELECTRIC OVERHEAD - LV
- HV-UG ELECTRIC UNDERGROUND - HV
- HV-OH ELECTRIC OVERHEAD - HV
- HV(11kV)UG ELECTRIC UNDERGROUND - HV (11KV)
- HV(33kV)OH ELECTRIC OVERHEAD - HV (33KV)
- HV(132kV)OH ELECTRIC OVERHEAD - HV (132KV)
- VIRGIN MEDIA
- INSTALCOM
- FWS FOUL SEWER
- VM WATER MAIN
- DTH SSE UNDERGROUND
- STREET LIGHTING

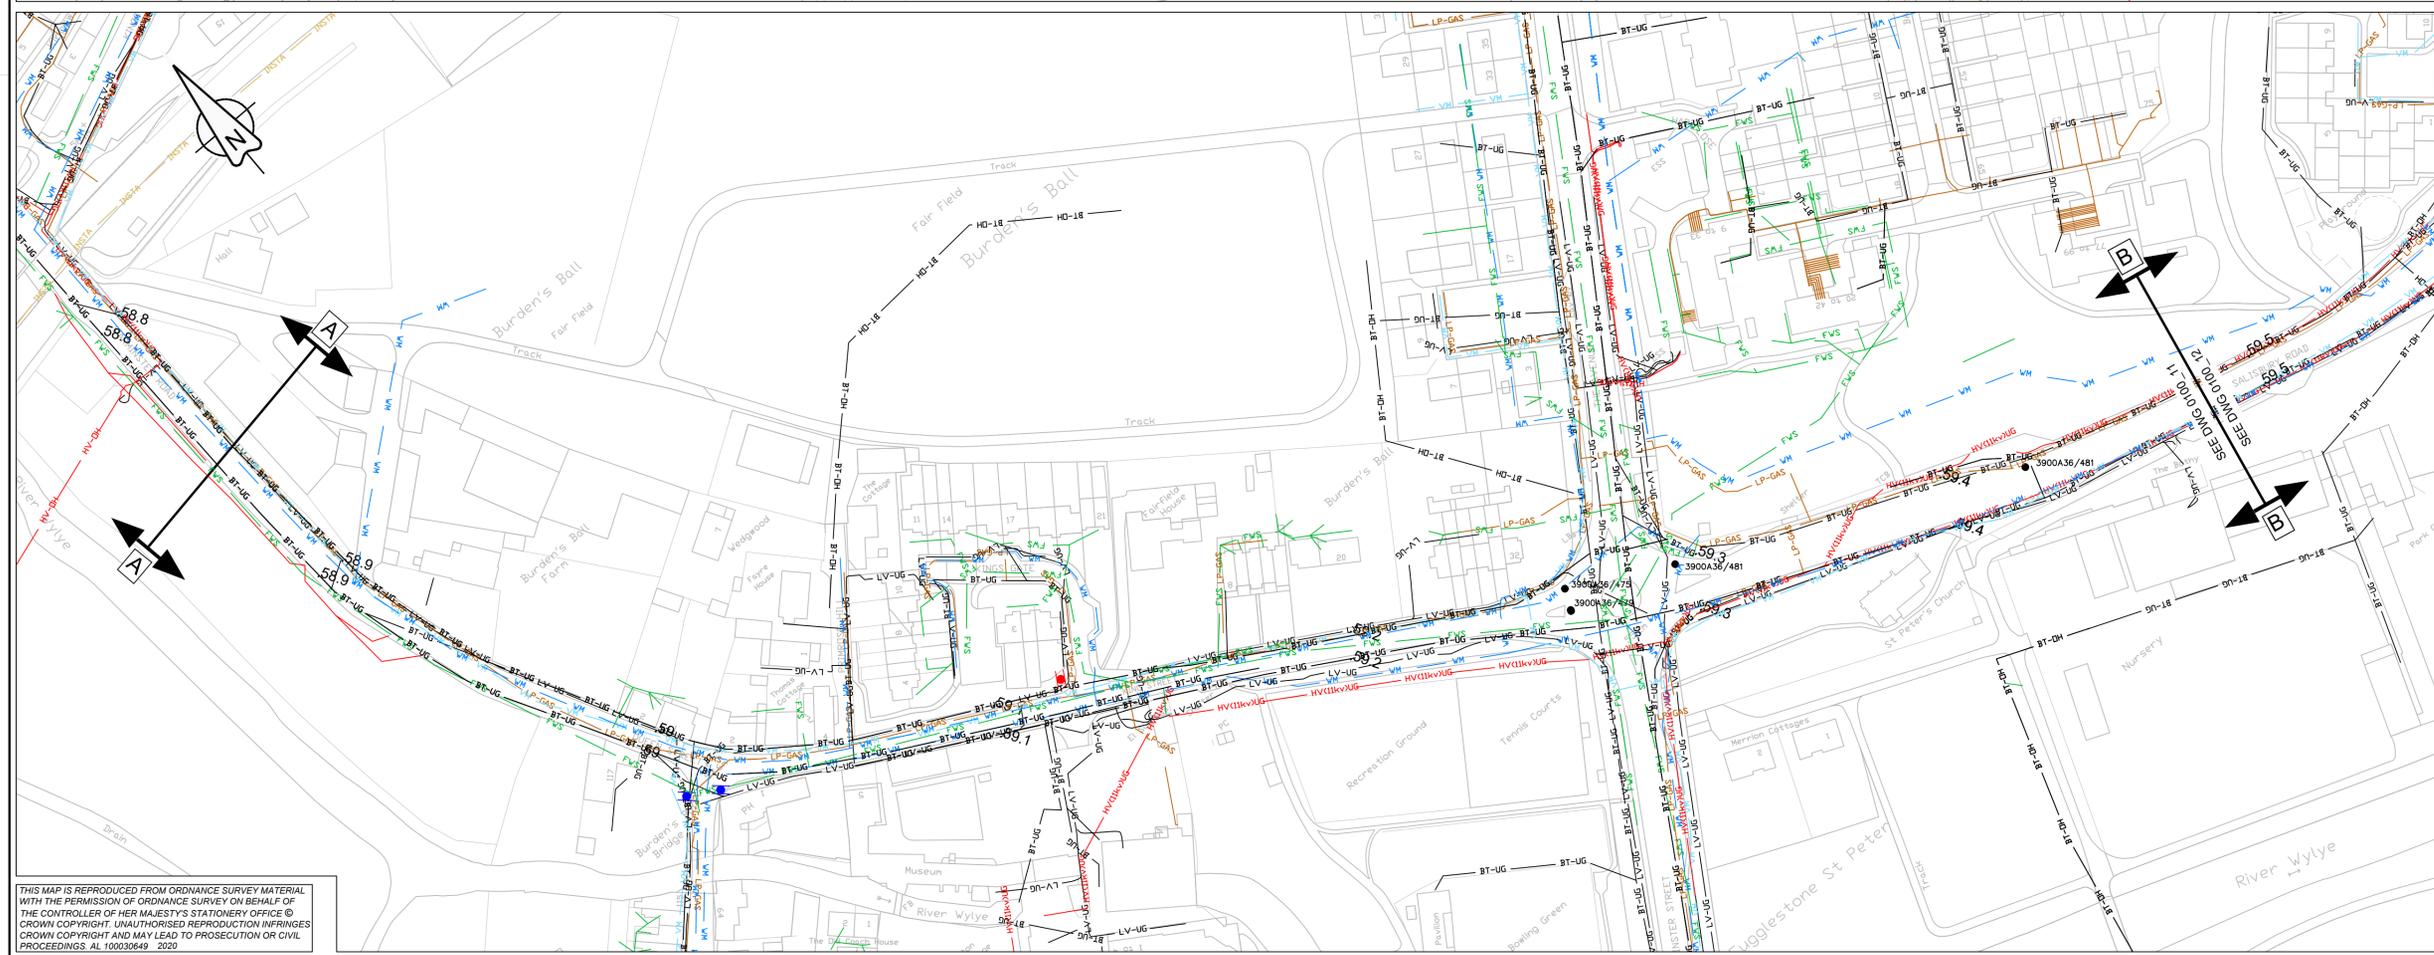

THIS MAP IS REPRODUCED FROM ORDNANCE SURVEY MATERIAL WITH THE PERMISSION OF ORDNANCE SURVEY ON BEHALF OF THE CONTROLLER OF HER MAJESTY'S STATIONERY OFFICE © CROWN COPYRIGHT. UNAUTHORISED REPRODUCTION INFRINGES CROWN COPYRIGHT AND MAY LEAD TO PROSECUTION OR CIVIL PROCEEDINGS. AL 100030649 2020



CLIENT: highways england  
 AGENT: KIER  
 SCHEME NAME: A36 ST PAULS TO SKEW BRIDGE LIGHTING  
 DRAWING TITLE: STATUTORY UNDERTAKERS APPARATUS SHEET 1 OF 3

DRAWN: MT	SCALE: 1:1000	DRAWING STATUS: WORK IN PROGRESS
DESIGN: MT	DIMENSIONS: m	PRELIMINARY DRAWING
CHKD: JH	ORIG DWG SIZE: A1	EXTERNAL ISSUE
APPD: DRS	COPYRIGHT © KIER	AS-BUILT
DATE: 20/05/20	FOR INFORMATION	
SUITABILITY: S2		

C1	FOR INFORMATION	JH	DRS	20-05-20
REV	DETAILS	CHKD	APPD	DATE

DRAWING NUMBER	PROJECT	ORIGINATOR	VOLUME	SCHEME REFERENCE No.
570129C	A36 ML_Z	KIER	HLG	570129C
A36 ML_Z	DE	EO	0100_03	REVISION
LOCATION	TYPE	ROLE	NUMBER	C 1