



NOTES: Do not scale dimensions. If in doubt please ask!

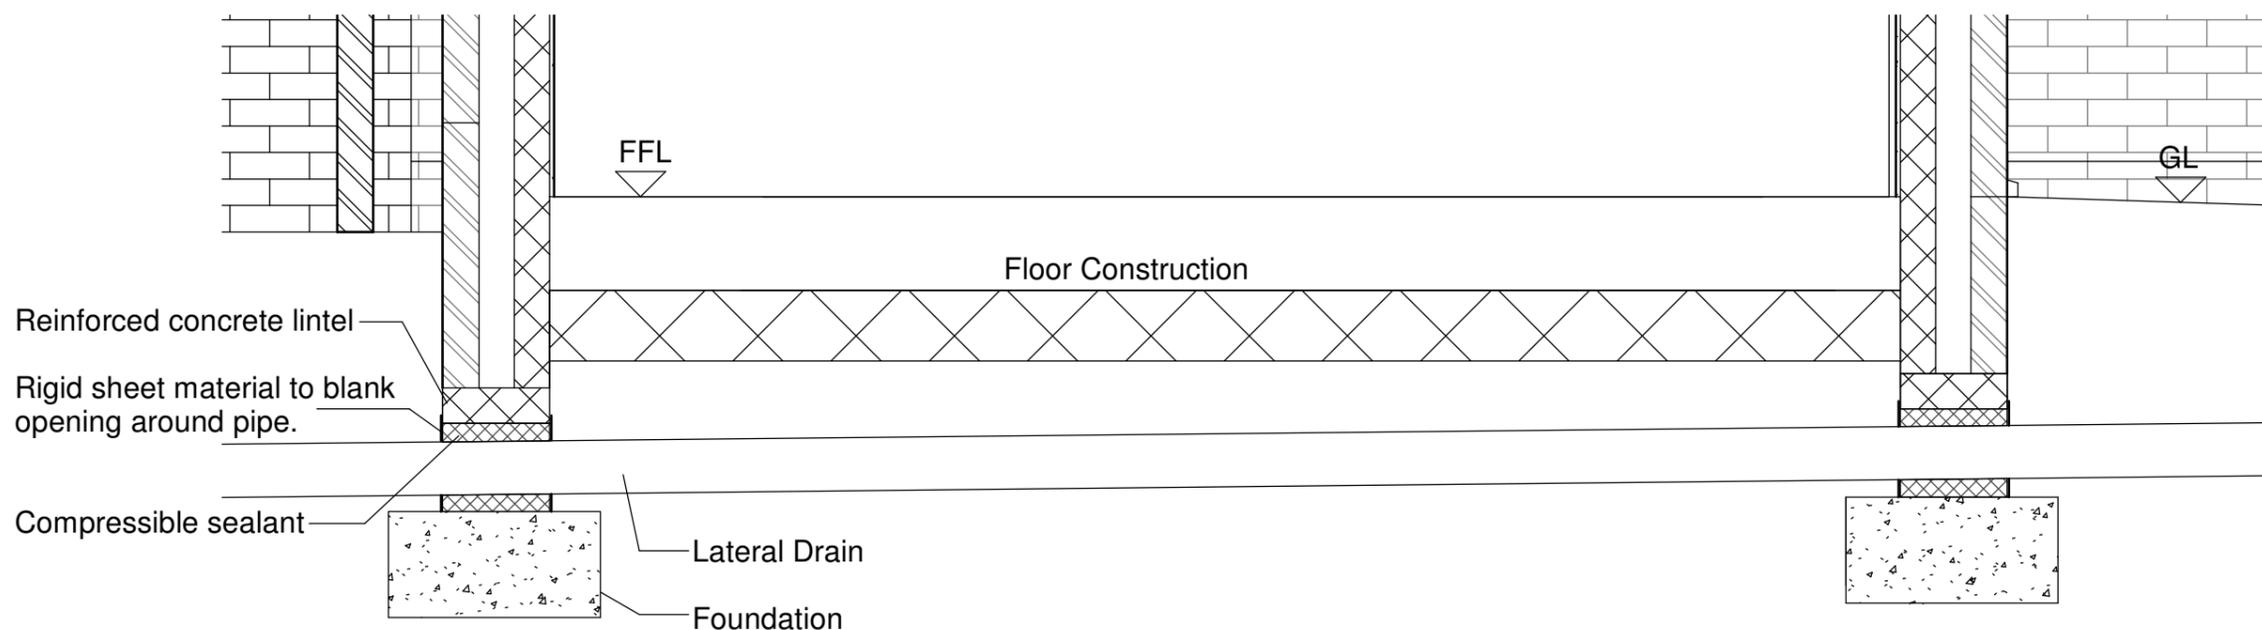


Please note, this drawing shows details of the drain only, and should not be used for construction details of the extension

Invert level of drain at inspection chamber approx 650mm (from existing ground level)

1 Section B-B
1 : 20

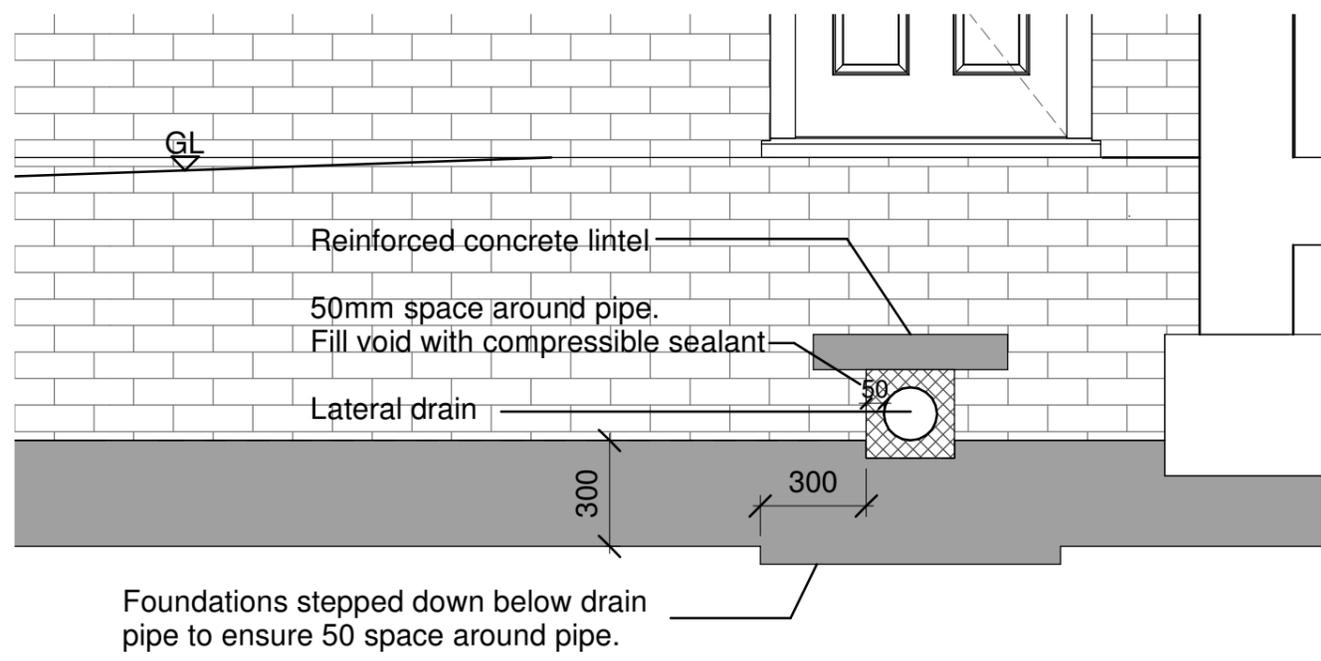

2 Drain Section through foundation
1 : 20

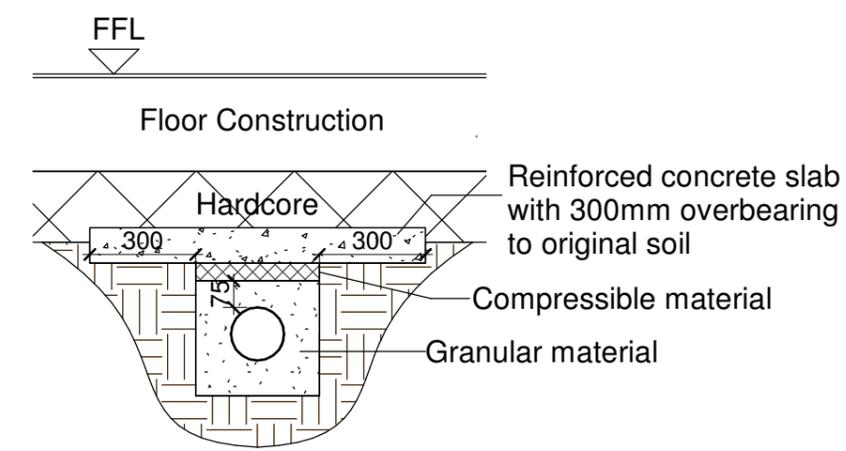

3 Drain Section under slab
1 : 20



Directorate of Housing Leisure & Property Services
Broxtowe Borough Council,
Foster Avenue, Beeston,
Nottingham, NG91AB
Tel : 0115 917 7777
Email : env@broxtowe.gov.uk

PROJECT:
12 Lindley Street

Title:
Lateral Drain

Scale: 1 : 20 Date: 30/01/18

Drawn by: SG Checked By: JB Size: A3

DWG No: CW18.001.006