


Detailed Section 11

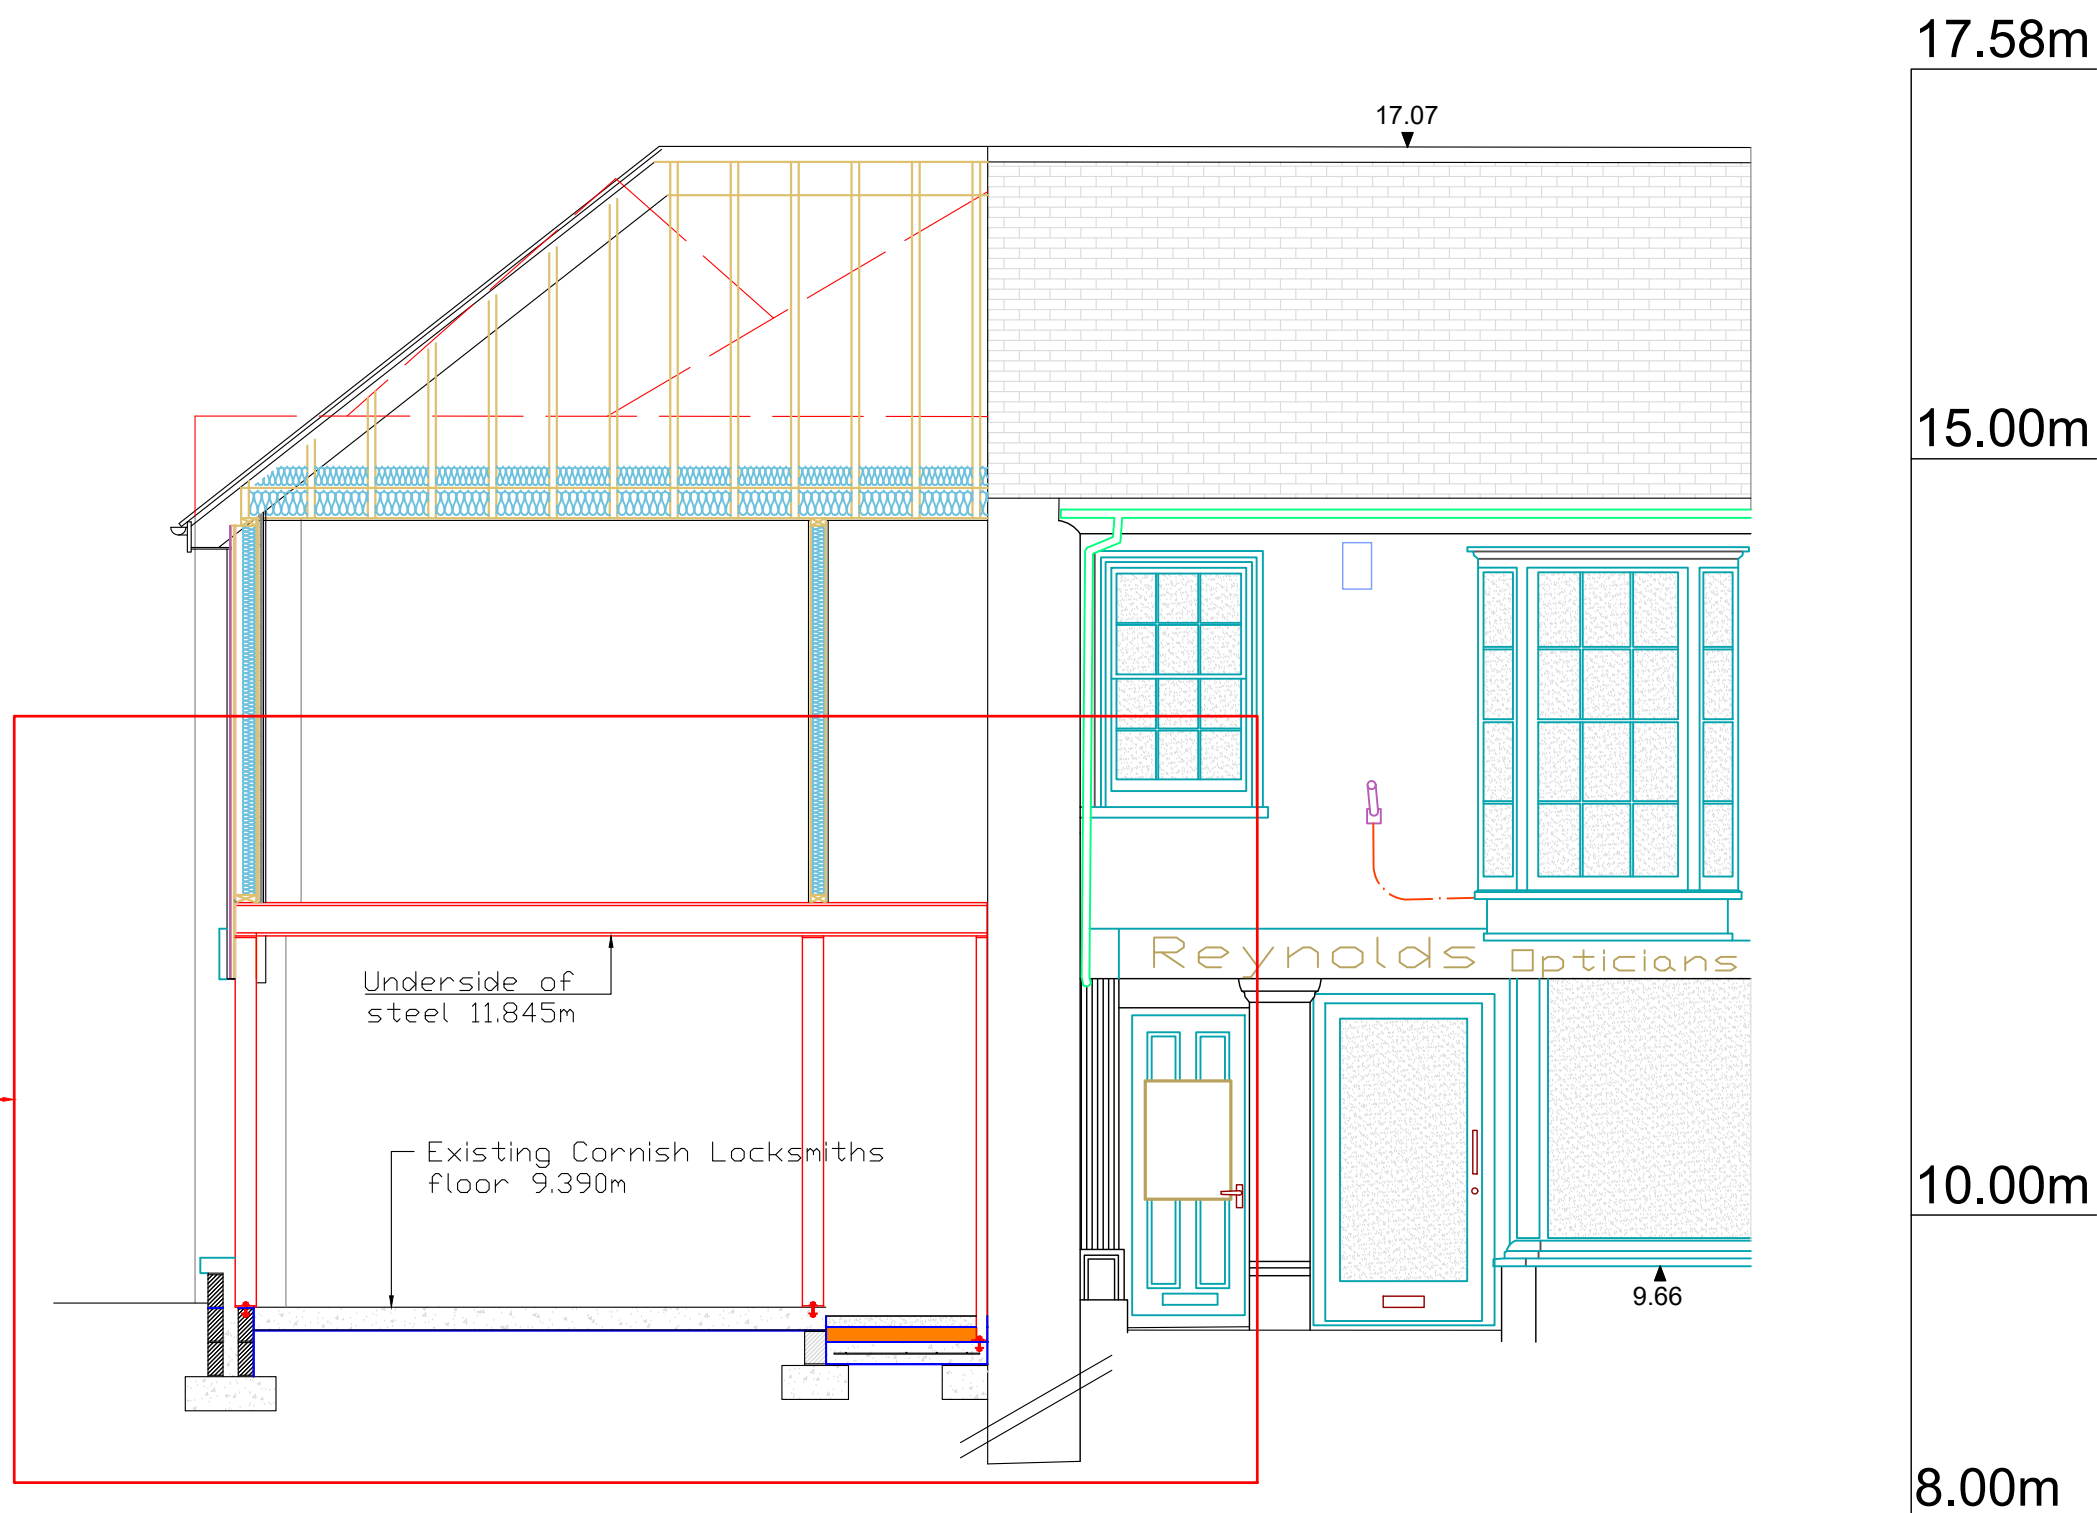

0 1 2 3 4 5m

Visual Scale

For construction purposes, the contractor is to check dimensions on site.

Proposed demolition and reconstruction of front facing and side first floor elevations and internal alterations to provide a first floor, Group 4 'Shop and Commercial' unit

STAGE: BUILDING REGULATIONS

Cornish Locksmiths, 47a Market Jew Street, Penzance TR18 2HZ

Drg Title
Drg Ref
Date
Scale

Proposed Steel Section D-D
214/ P 07
August 2023
1:50 @ A3

MyPlace Design
for you and how you live

Jeremy Downing: FCABE

mobile: 07866153540
email: myplacedesign@outlook.com