


BLOCK PLAN  
SCALE 1:500

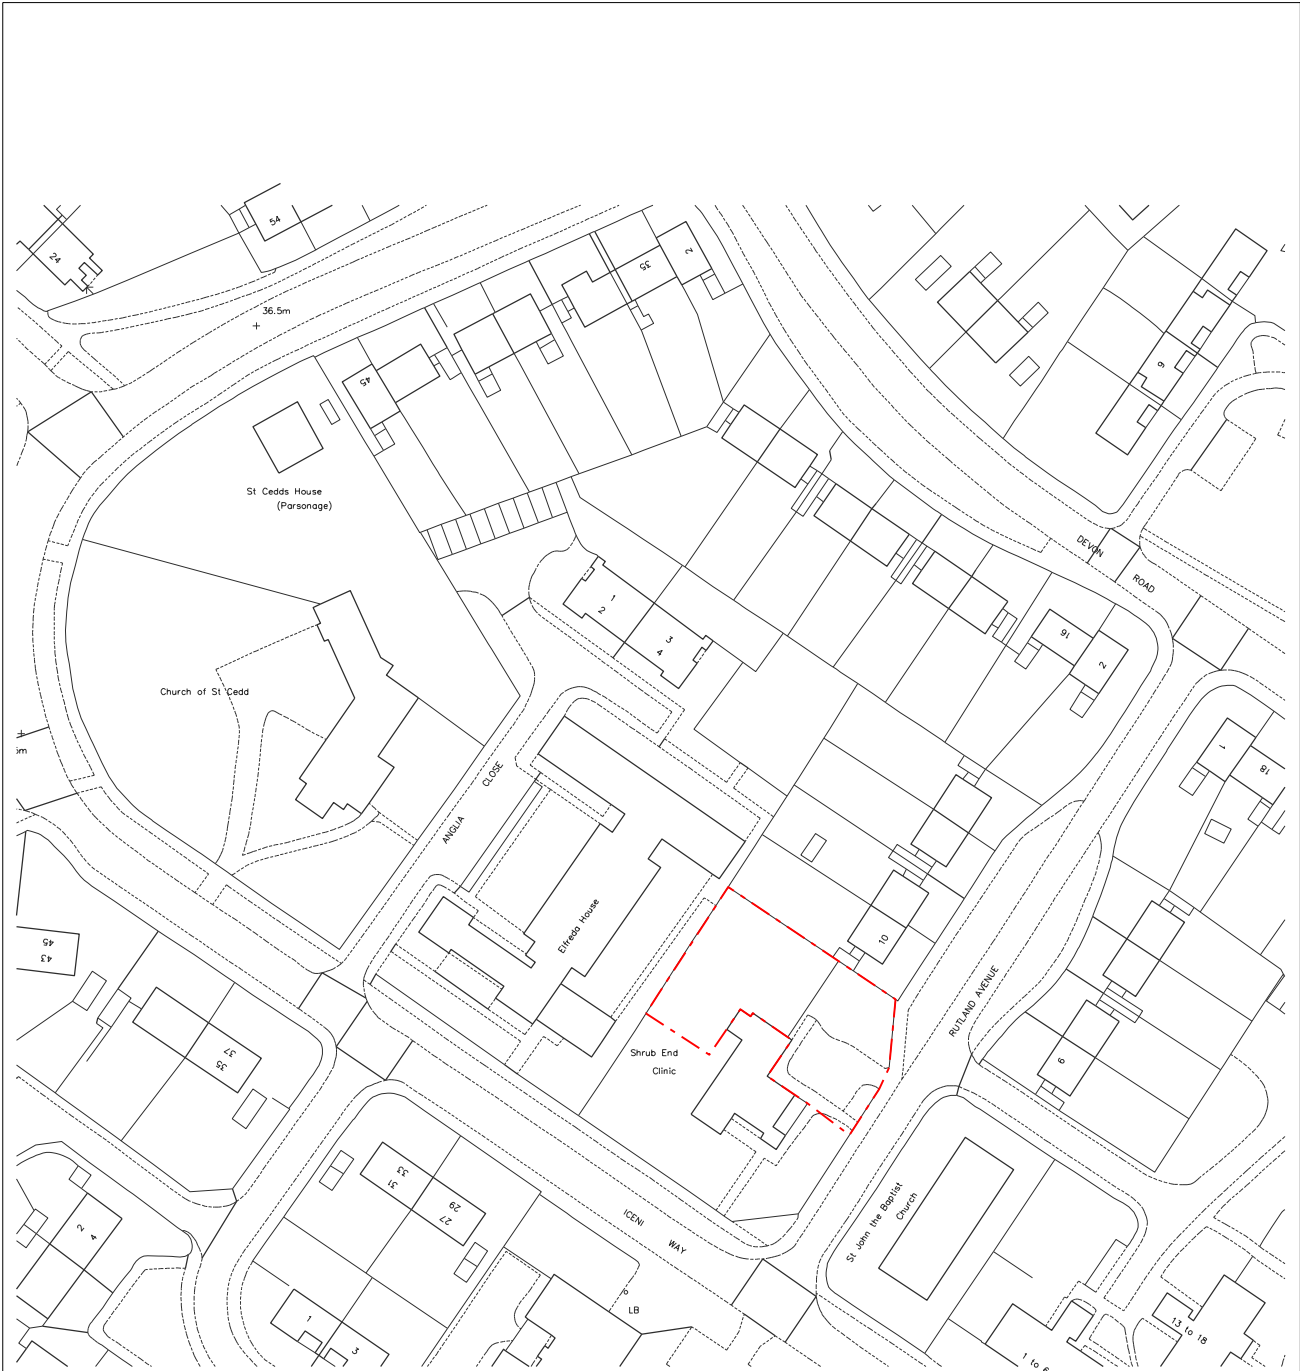

Location Survey (c) Crown Copyright 2016. All rights reserved. Licence number 100022432

LOCATION PLAN  
SCALE 1:1250

DO NOT SCALE FROM THIS DRAWING. WORK TO FIGURED DIMENSIONS.  
THIS DRAWING IS THE COPYRIGHT OF STANLEY BRAGG ARCHITECTS LTD  
AND SHOULD ONLY BE REPRODUCED WITH THEIR EXPRESS PERMISSION.

A	PLANNING SUBMISSION	JR	17.10.12
REV	NOTE	DRN	DATE

	SKETCH	BUILDING REGS	
	PRELIMINARY	TENDER	
	APPROVAL	CONSTRUCTION	
X	PLANNING	H&S FILE	

Stanley Bragg  
ARCHITECTS

STANLEY BRAGG ARCHITECTS LIMITED  
ABBEYGATE ONE, 8 WHITEWELL ROAD, COLCHESTER CO2 7DF  
T 01206 571371 F 01206 766497

3rd FLOOR ELDON HOUSE, ELDON STREET, LONDON EC2M 7LS  
T 0203 6675 925  
E: architects@stanleybragg.co.uk

CLIENT		
MARITIME & COASTGUARD AGENCY		
PROJECT		
NEW GARAGE-SHRUB END ROAD		
DRAWING		
BLOCK PLAN & LOCATION PLAN		
SCALE	DRAWN	CHECKED
1:500/1250 @ A3	JR	GR
DATE	REVISION	
OCT / 2017	A	
DRAWING NUMBER		
6229 / 1101		