


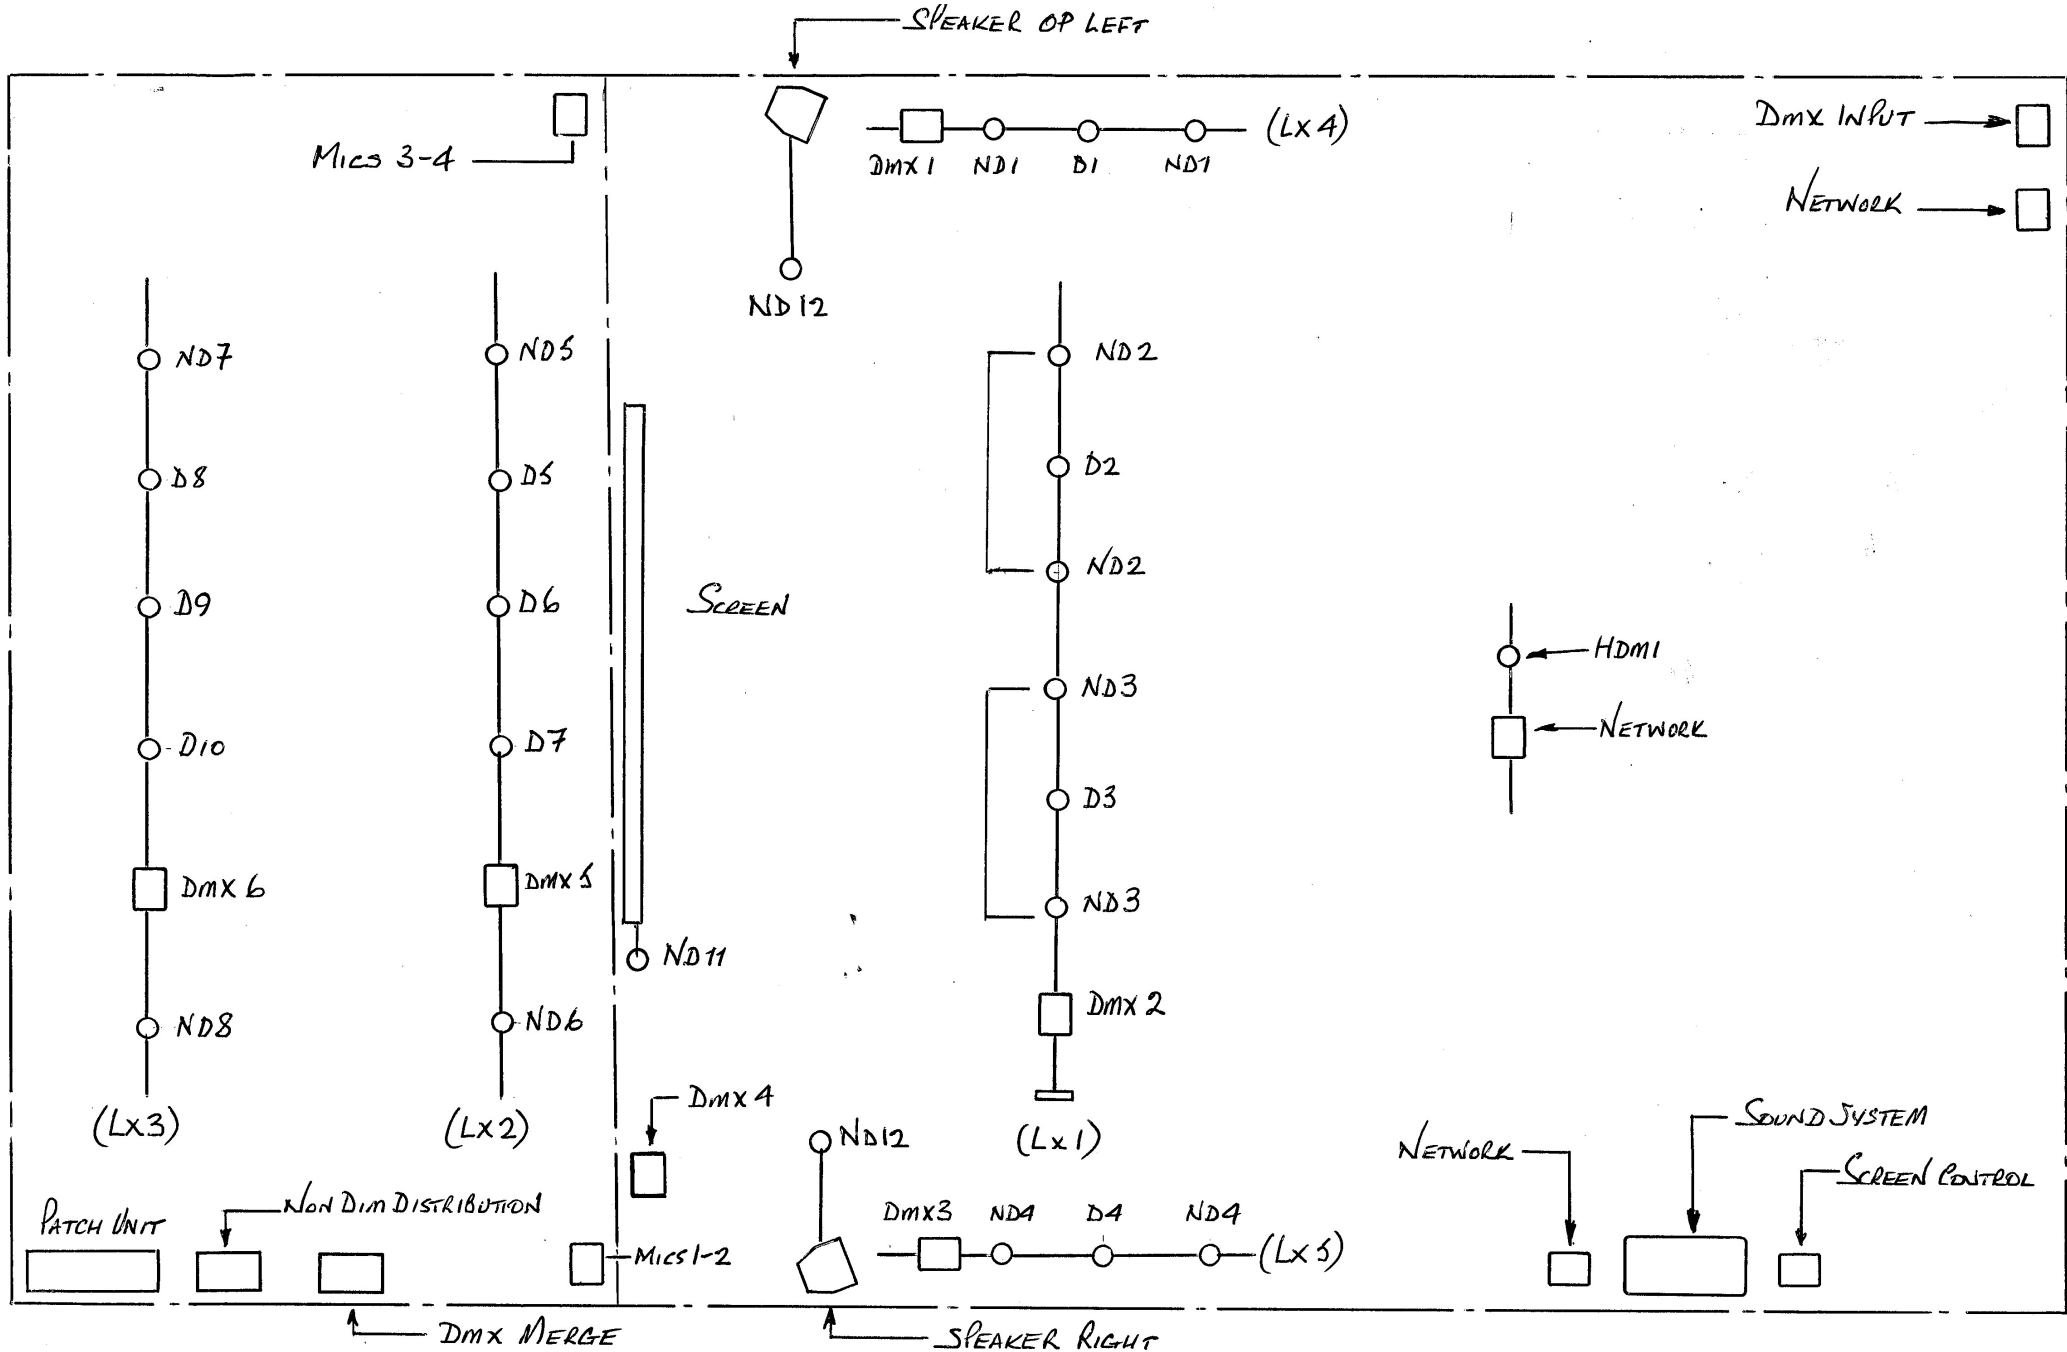

Probus Village Hall
Amelia Close, Probus. TR2 4NB

Job Title: STAGE REFURBISHMENT
Drawing Title: LIGHTING SCHEMATIC

Date: 10/08/2021
Scale: NTS
Sketch No: PVH004
Rev: Tender Issue