

(c) Crown copyright and database rights 2020 Ordnance Survey 100019209

Scale: 1:1250

Date: 14/02/20

Clean Water Plan A4

Data updated: 03/01/20

Map Centre: 486433,234144

Powered by digdat

Potable Water



Fitting



Raw Water



Decommissioned Water



Hydrant




Please note: Not all fittings are shown on the map

liam.costello@westbletchleycouncil.gov.uk



This plan is provided by Anglian Water pursuant its obligations under the Water Industry Act 1991 sections 198 or 199. It must be used in conjunction with any search results attached. The information on this plan is based on data currently recorded but position must be regarded as approximate. Service pipes, private sewers and drains are generally not shown. Users of this map are strongly advised to commission their own survey of the area shown on the plan before carrying out any works. The actual position of all apparatus MUST be established by trial holes. No liability whatsoever, including liability for negligence, is accepted by Anglian Water for any error or inaccuracy or omission, including the failure to accurately record, or record at all, the location of any water main, discharge pipe, sewer or disposal main or any item of apparatus. This information is valid for the date printed. This plan is produced by Anglian Water Services Limited (c) Crown copyright and database rights 2020 Ordnance Survey 100022432. This map is to be used for the purposes of viewing the location of Anglian Water plant only. Any other uses of the map data or further copies is not permitted. This notice is not intended to exclude or restrict liability for death or personal injury resulting from negligence.

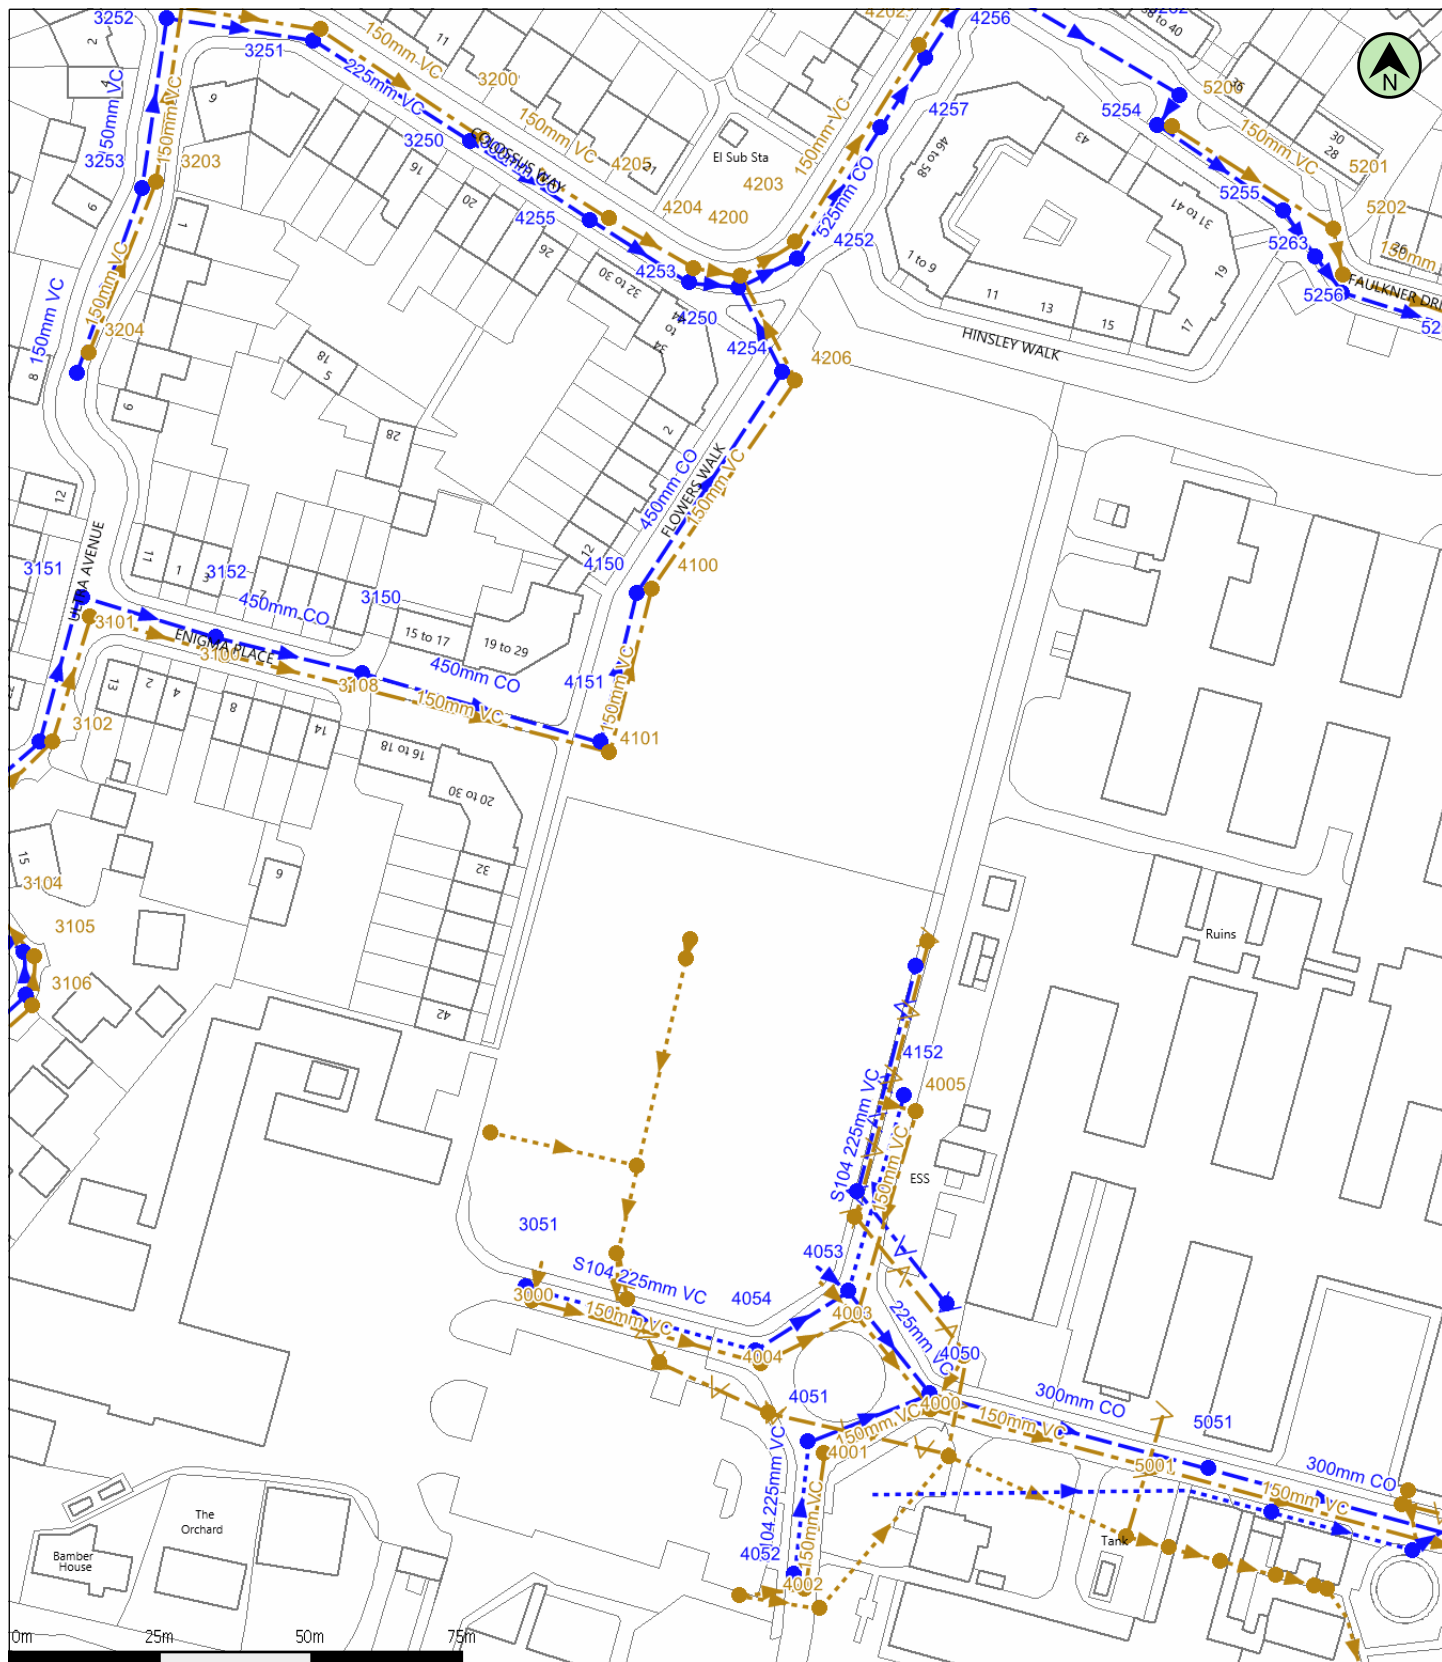

(c) Crown copyright and database rights 2020 Ordnance Survey 100019209 Scale: 1:1250 Date: 14/02/20 Wastewater Plan A4
 Data updated: 03/01/20 Map Centre: 486433,234144 Powered by digdat

Foul Sewer	--- Outfall*	⊞ Sewage Treatment Works	⬜ liam.costello@westbletchleycouncil.gov.uk
Surface Sewer	--- Inlet*	⊞ Public Pumping Station	
Combined Sewer	--- Manhole*	● Decommissioned Pumping Station	
Final Effluent			
Rising Main*			
Private Sewer*			
Decommissioned Sewer*			

*(Colour denotes effluent type)

This plan is provided by Anglian Water pursuant its obligations under the Water Industry Act 1991 sections 198 or 199. It must be used in conjunction with any search results attached. The information on this plan is based on data currently recorded but position must be regarded as approximate. Service pipes, private sewers and drains are generally not shown. Users of this map are strongly advised to commission their own survey of the area shown on the plan before carrying out any works. The actual position of all apparatus MUST be established by trial holes. No liability whatsoever, including liability for negligence, is accepted by Anglian Water for any error or inaccuracy or omission, including the failure to accurately record, or record at all, the location of any water main, discharge pipe, sewer or disposal main or any item of apparatus. This information is valid for the date printed. This plan is produced by Anglian Water Services Limited (c) Crown copyright and database rights 2020 Ordnance Survey 100022432. This map is to be used for the purposes of viewing the location of Anglian Water plant only. Any other uses of the map data or further copies is not permitted. This notice is not intended to exclude or restrict liability for death or personal injury resulting from negligence.

Manhole Reference	Liquid Type	Cover Level	Invert Level	Depth to Invert
3000	F	-	-	-
3100	F	99.033	96.084	2.949
3101	F	99.243	96.374	2.869
3102	F	99.348	96.591	2.757
3105	F	99.513	97.196	2.317
3106	F	99.699	97.3	2.399
3108	F	98.876	95.788	3.088
3200	F	97.686	95.286	2.4
3201	F	97.974	95.806	2.168
3203	F	98.722	96.784	1.938
3204	F	98.918	97	1.918
4000	F	-	-	-
4001	F	-	-	-
4002	F	-	-	-
4003	F	-	-	-
4004	F	-	-	-
4005	F	-	-	-
4100	F	97.916	95.133	2.783
4101	F	98.1	95.39	2.71
4200	F	97.055	94.606	2.449
4202	F	96.391	93.971	2.42
4203	F	96.888	94.456	2.432
4204	F	97.163	94.722	2.441
4205	F	97.364	94.928	2.436
4206	F	97.167	94.853	2.314
5001	F	-	-	-
5200	F	95.456	94.1	1.356
5201	F	94.877	93.505	1.372
5202	F	94.719	93.37	1.349
3051	S	-	-	-
3150	S	98.757	97.141	1.616
3151	S	99.25	97.618	1.632
3152	S	99.048	97.395	1.653
3153	S	99.391	97.861	1.53
3156	S	99.705	98.051	1.654
3157	S	99.717	98.08	1.637
3250	S	97.711	95.952	1.759
3251	S	97.976	96.176	1.8
3252	S	98.135	96.41	1.725
3253	S	98.476	97.176	1.3
3254	S	98.966	97.666	1.3
4050	S	-	-	-
4051	S	-	-	-
4052	S	-	-	-
4053	S	-	-	-
4054	S	-	-	-
4150	S	97.966	96.058	1.908
4151	S	98.111	96.302	1.809

[illegible]